
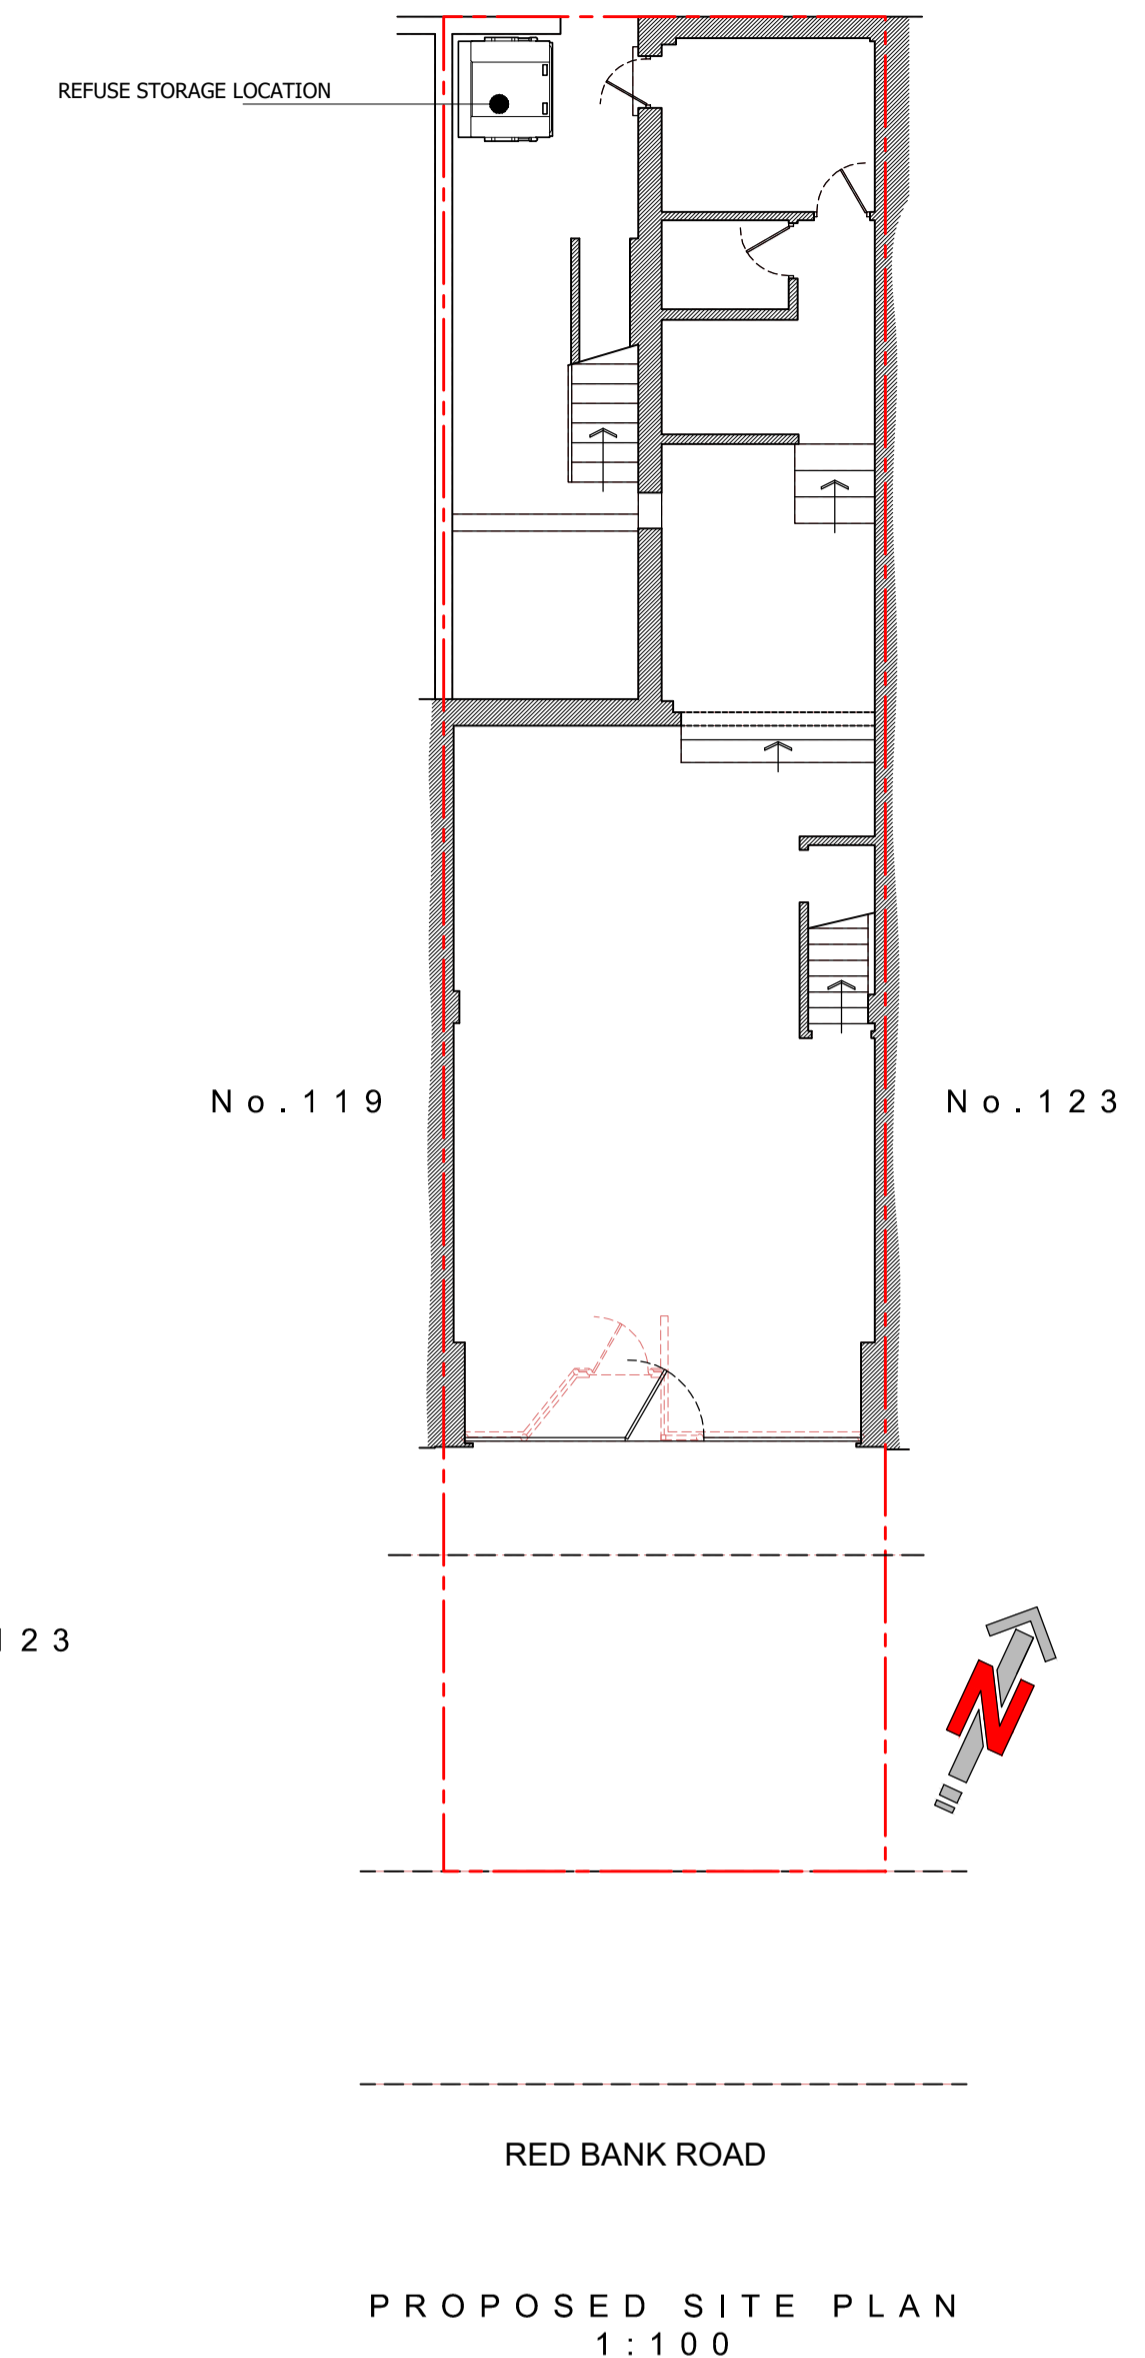
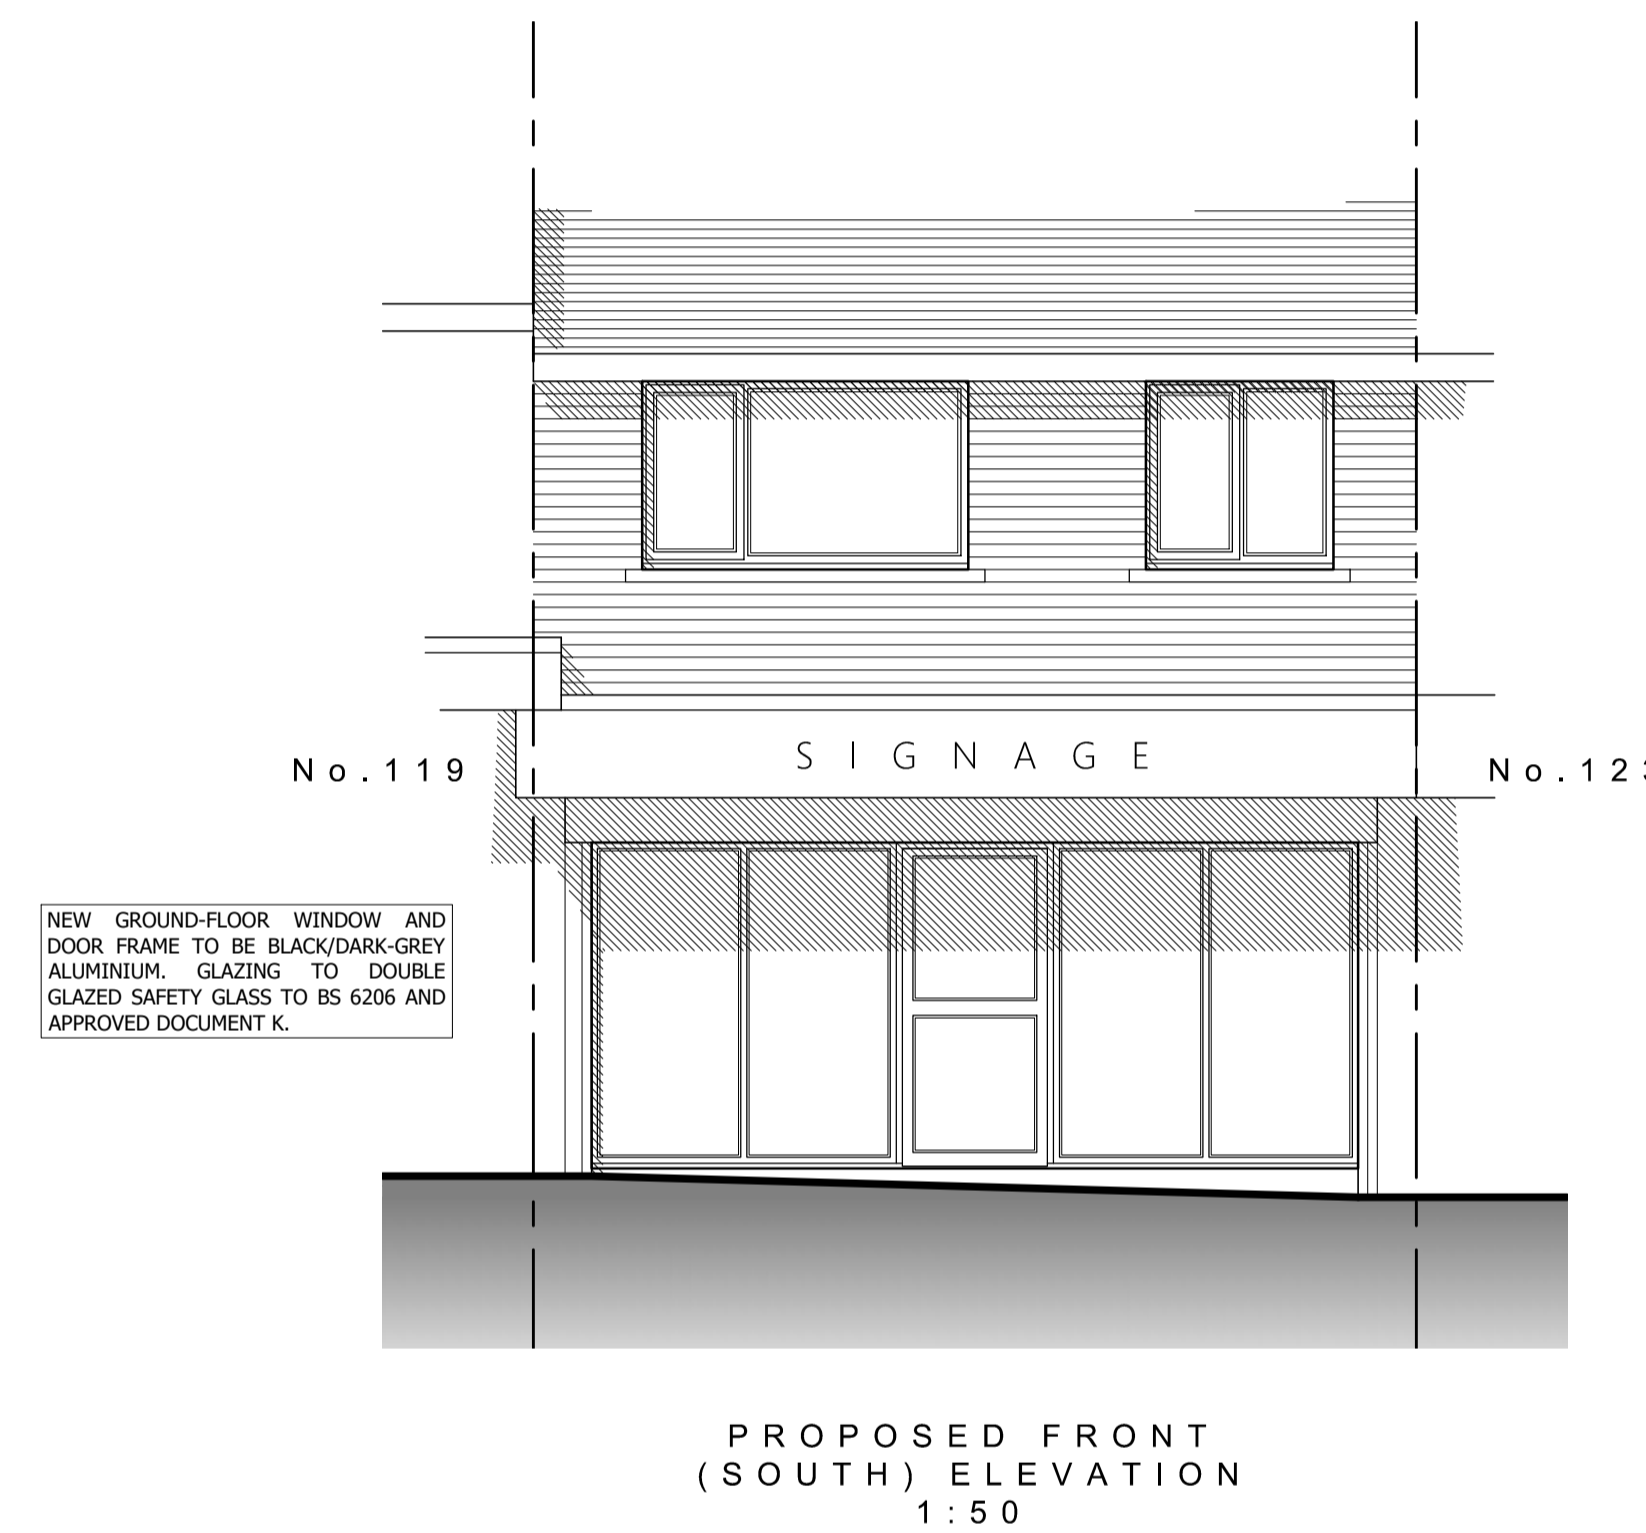
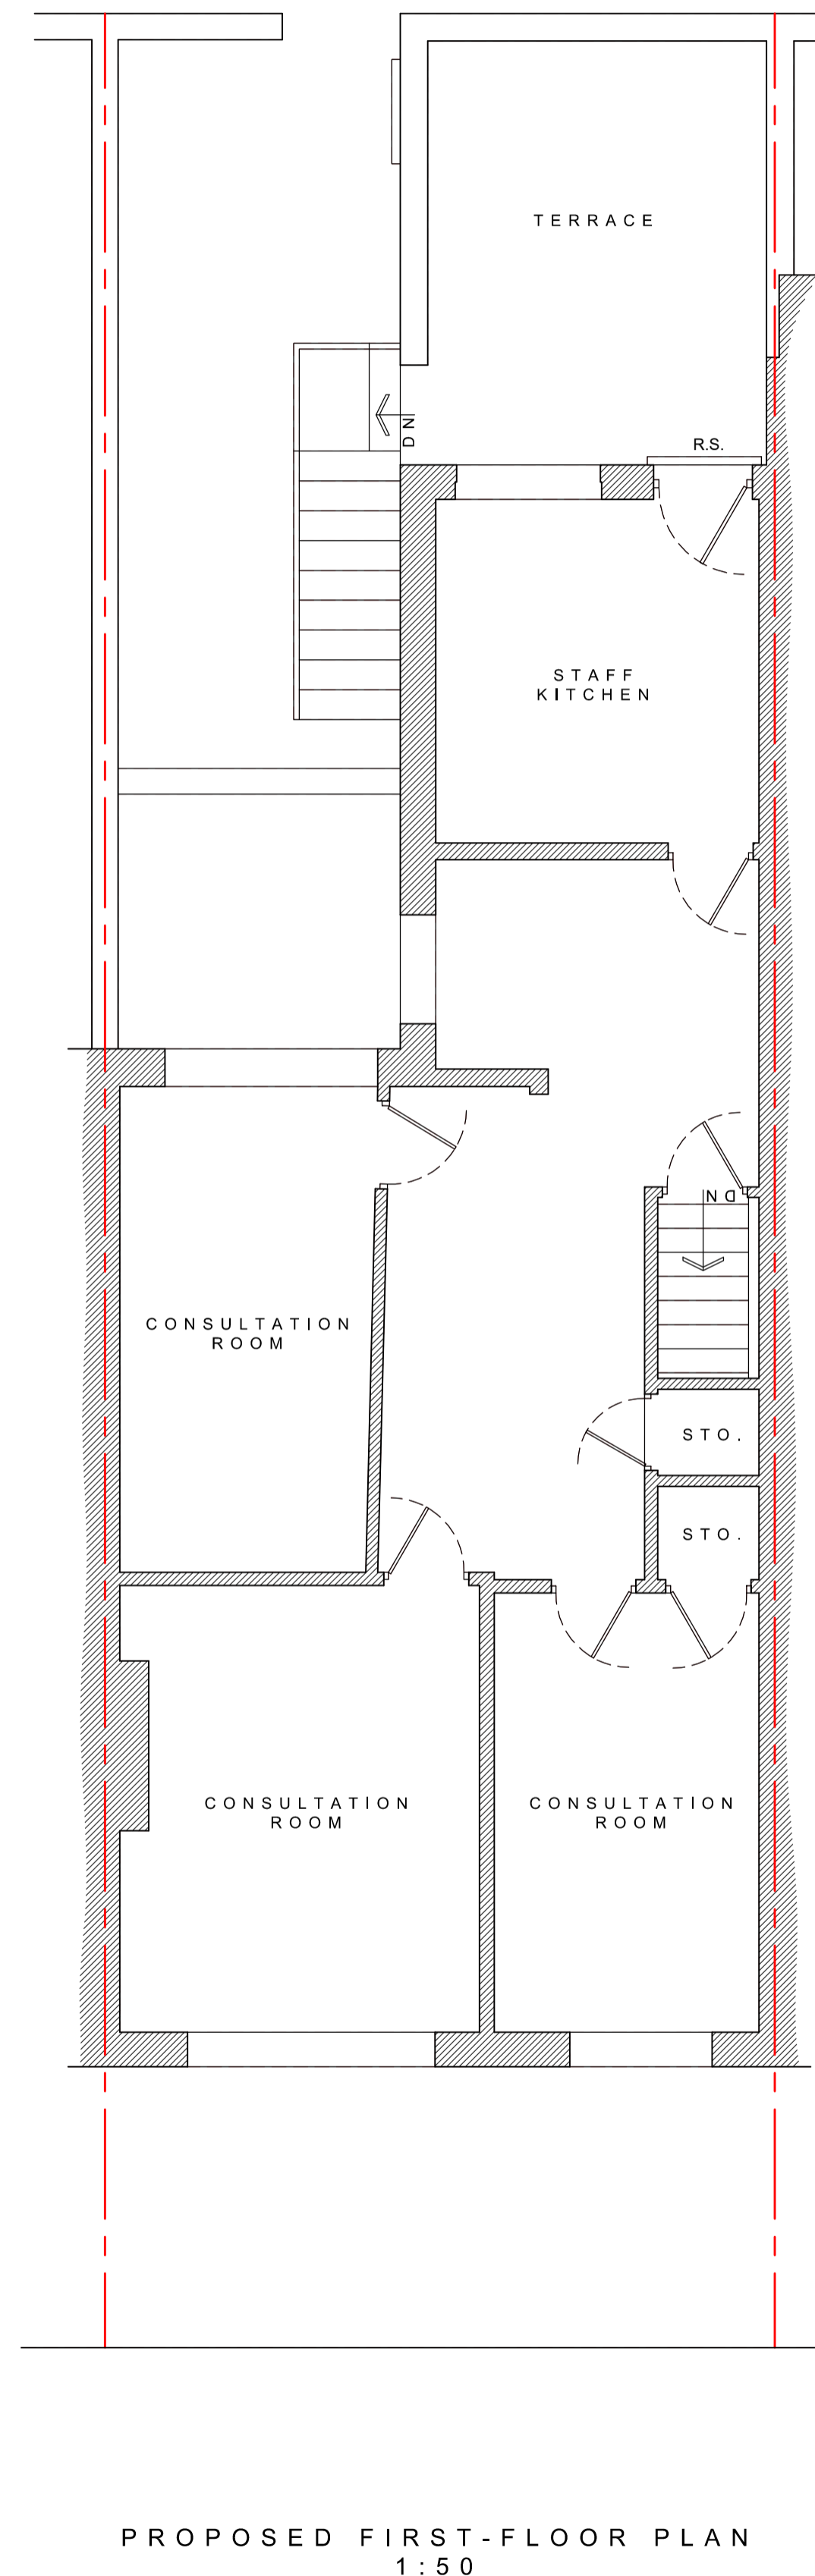


Proposal subject to planning approval.
 Drawings for planning purposes only, all dimensions to be checked and verified by the contractor prior to work commencing on site.
 Contractor to ensure all materials are to Local Authority approval and to take into account everything necessary for the proper execution of the works.

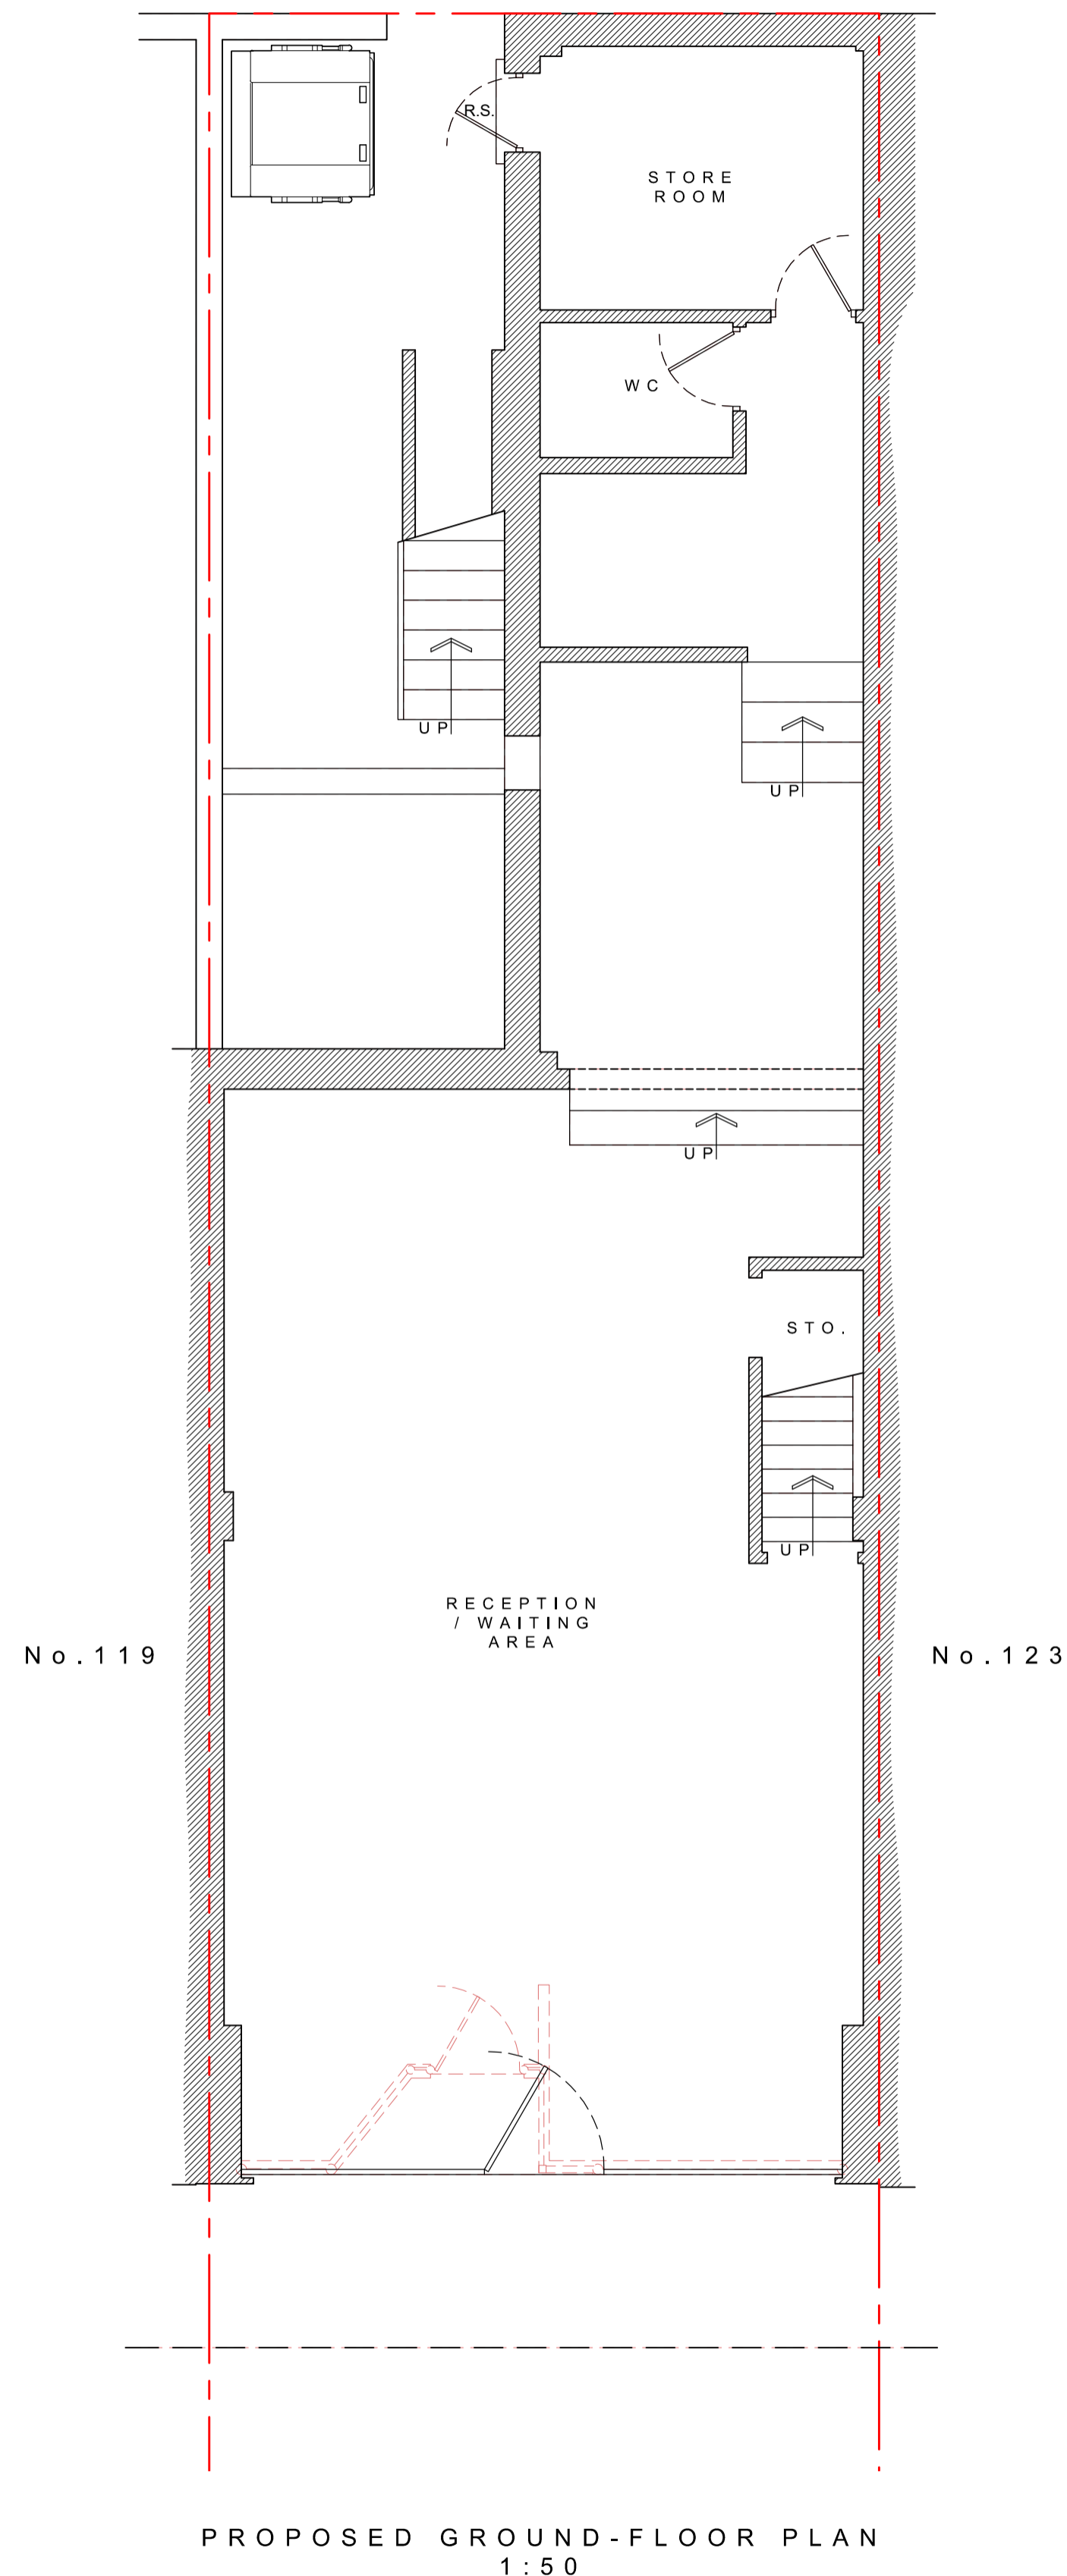

- KEY:**
- PROPOSED NEW STRUCTURE
 - EXISTING STRUCTURE TO REMAIN
 - EXISTING STRUCTURE TO BE REMOVED

Abbott-Hull Associates

1:50 0m 1m 2m 3m 4m 5m
 1:100 0m 1m 2m 3m 4m 5m 6m 7m 8m 9m 10m

PROJECT
 121 RED BANK ROAD,
 BISPHAM, BLACKPOOL,
 FY2 9HZ

PROPOSED PLANS & ELEVATION

DRAWING NO. 24014_110	REV. A 25/03/2024	DRAWN J. A-H
DATE 29/02/2024	SCALE 1:50/100 @ A1	
W abbotthull.co.uk		T 01253 846420
E info@abbotthull.co.uk		M 07725 005247