

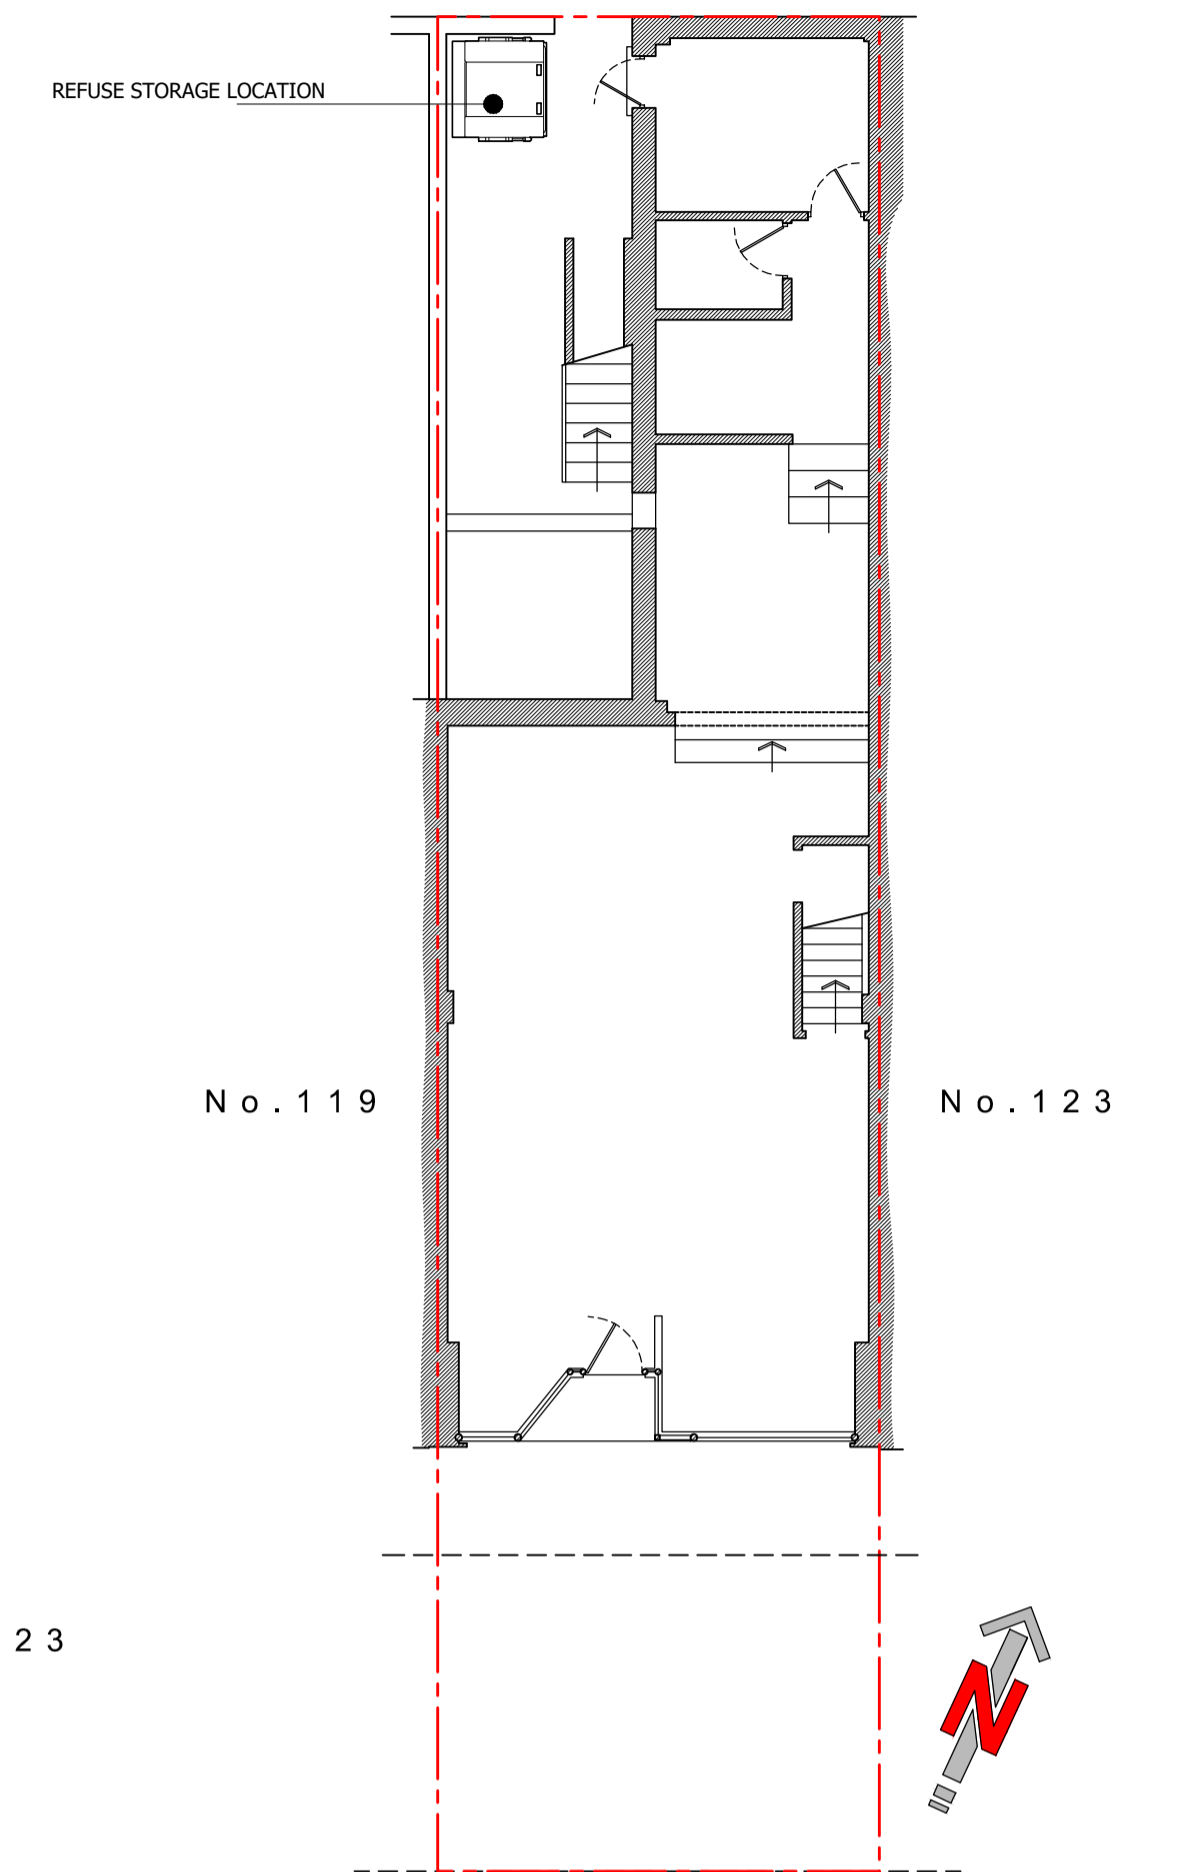
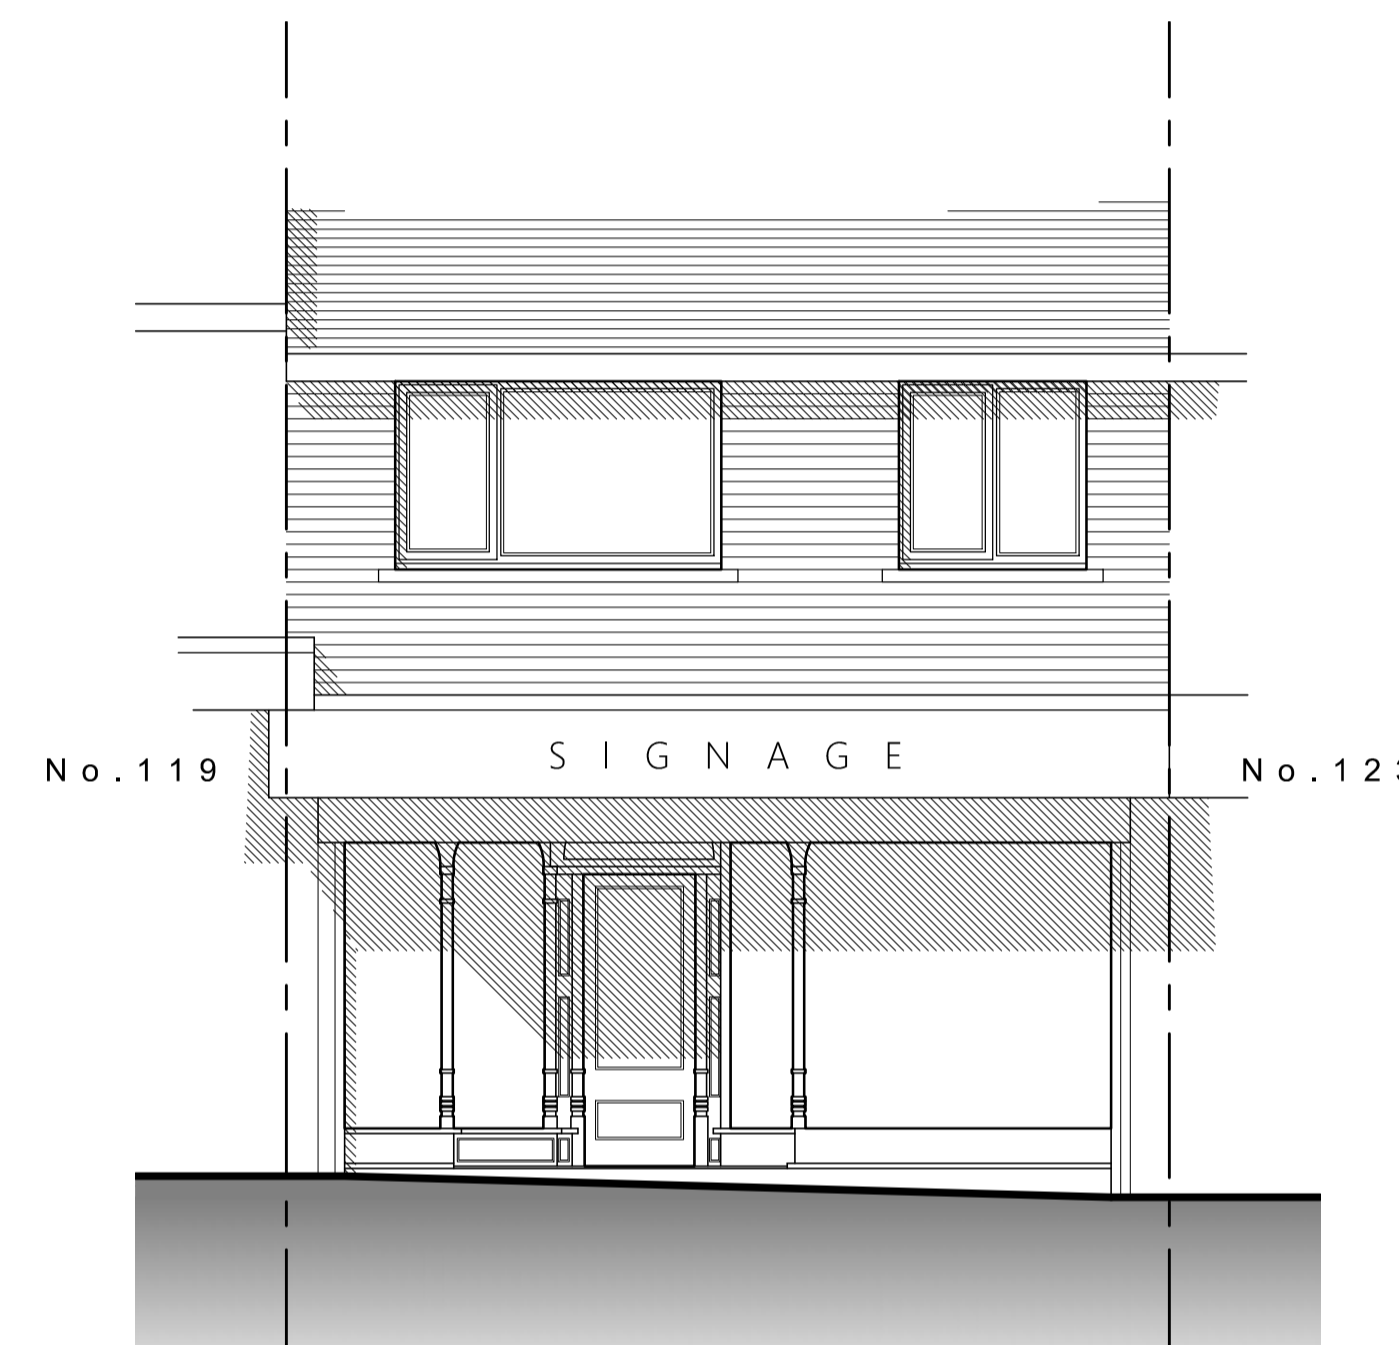
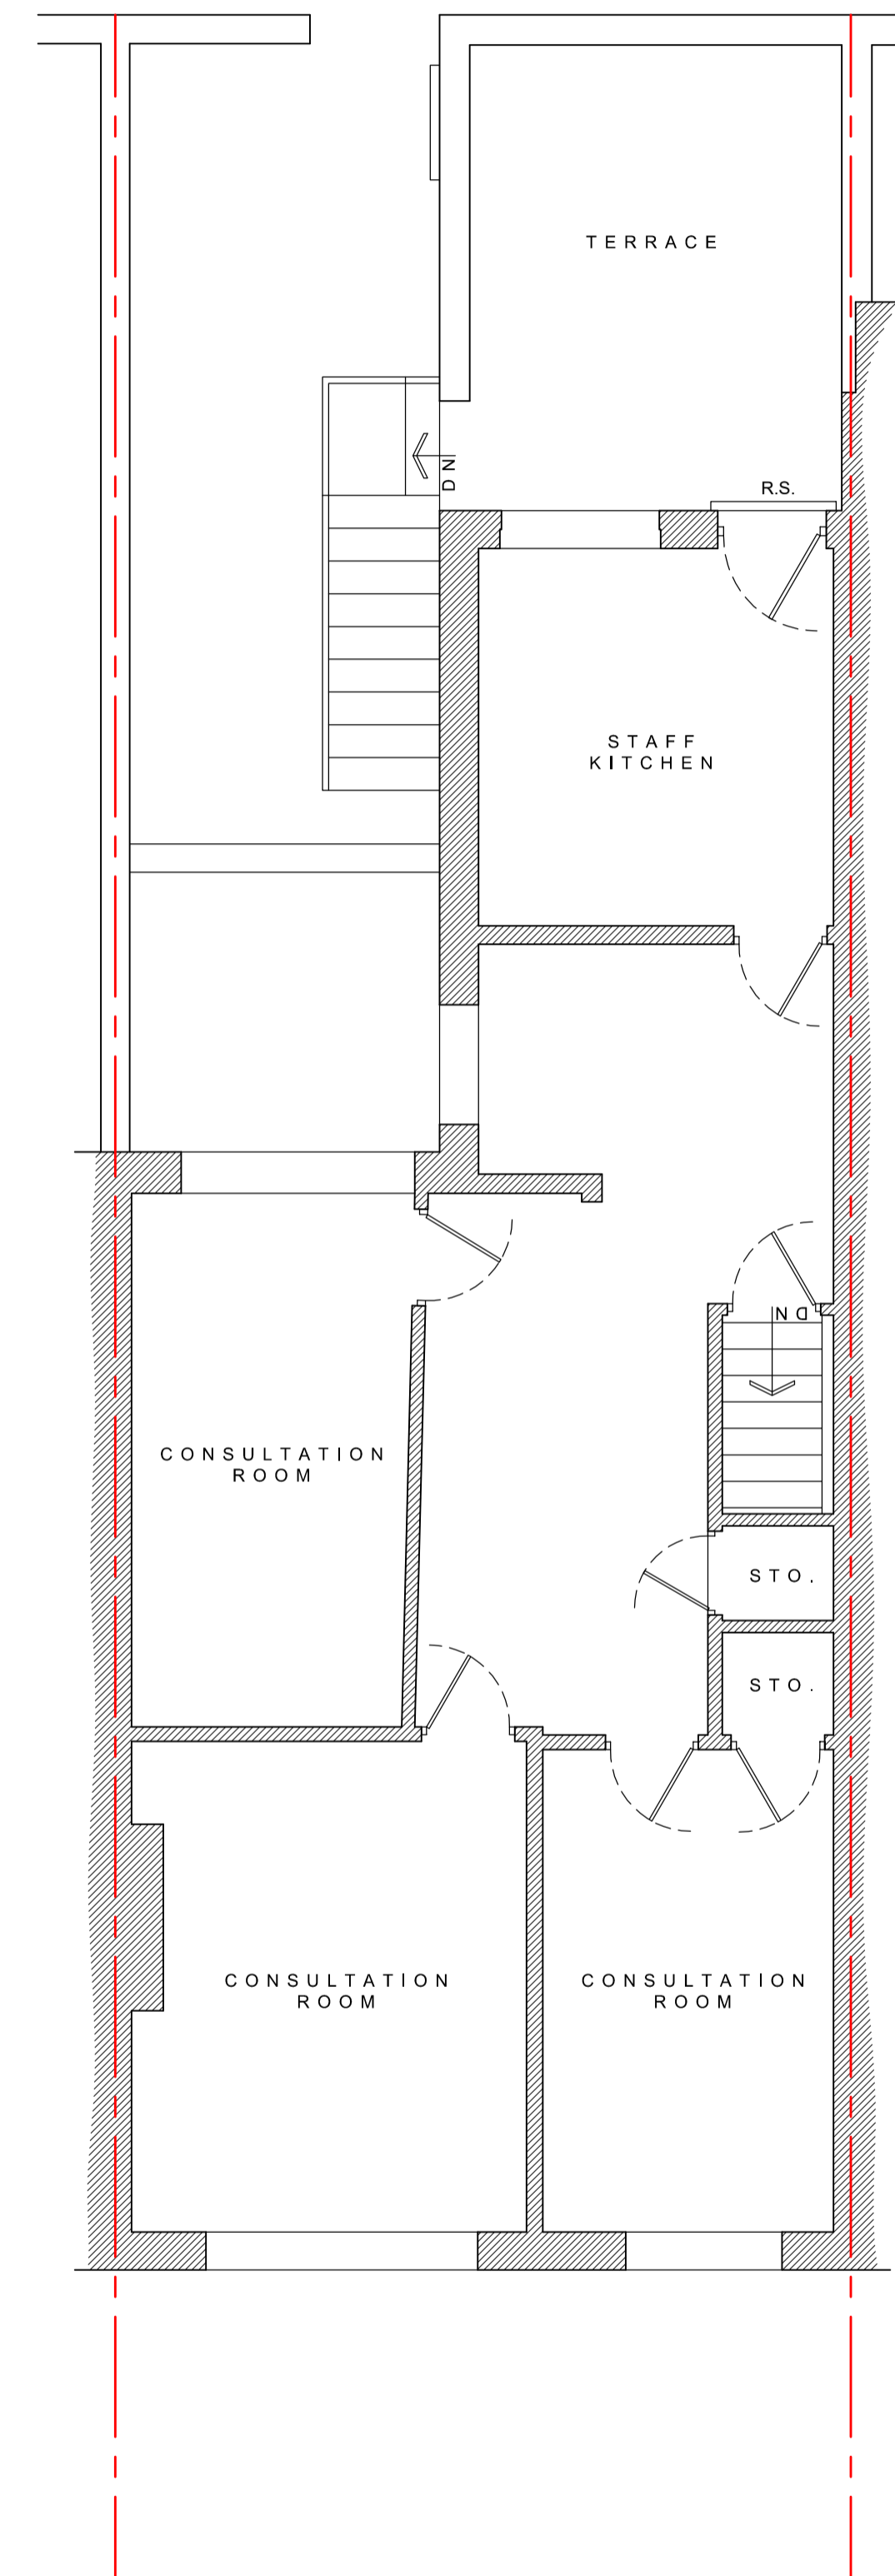


Proposal subject to planning approval.  
 Drawings for planning purposes only, all dimensions to be checked and verified by the contractor prior to work commencing on site.  
 Contractor to ensure all materials are to Local Authority approval and to take into account everything necessary for the proper execution of the works.

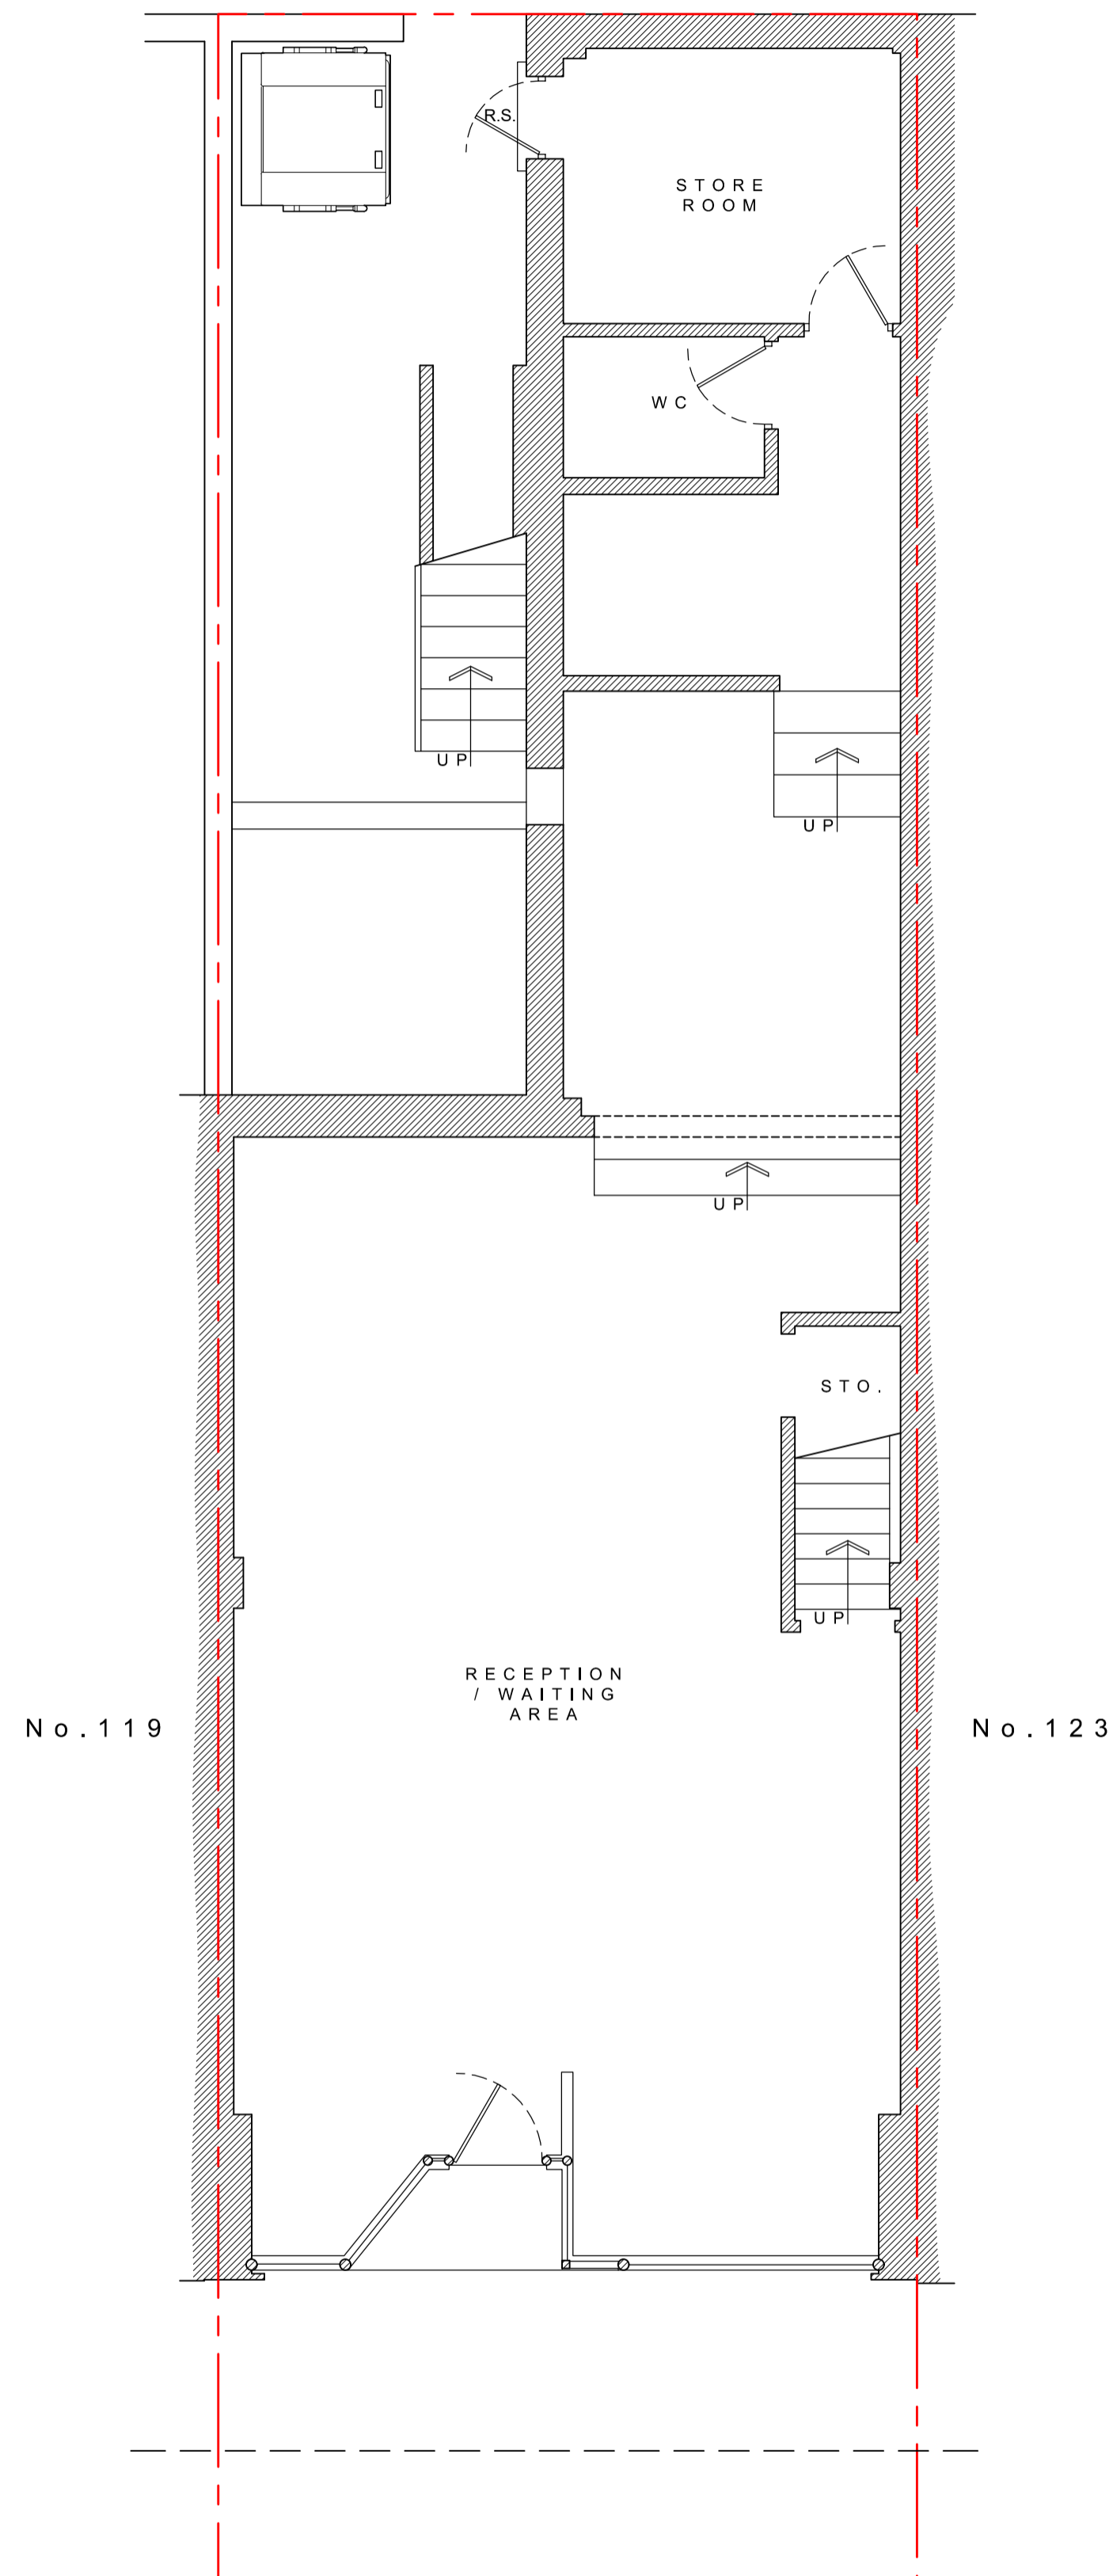

**A** Abbott-Hull Associates

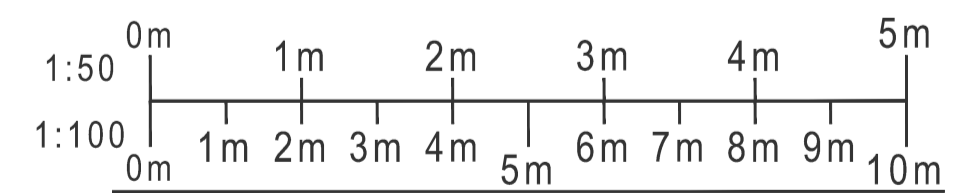

PROJECT  
 121 RED BANK ROAD,  
 BISPHAM, BLACKPOOL,  
 FY2 9HZ

DRAWING  
 EXISTING PLANS & ELEVATION

DRAWING NO. 24014_100	REV. -	DRAWN J. A-H
DATE 29/02/2024	SCALE 1:50/100 @ A1	
W abbotthull.co.uk	T 01253 846420	
E info@abbotthull.co.uk	M 07725 005247	