




I Larch Way



Semi Detached New Build

Permission in Principle



Friday 5 April 2024

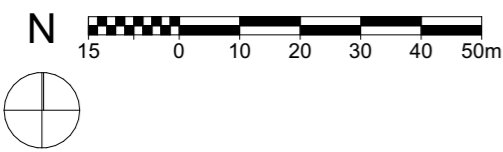





1 Location Plan 1:1250

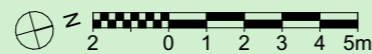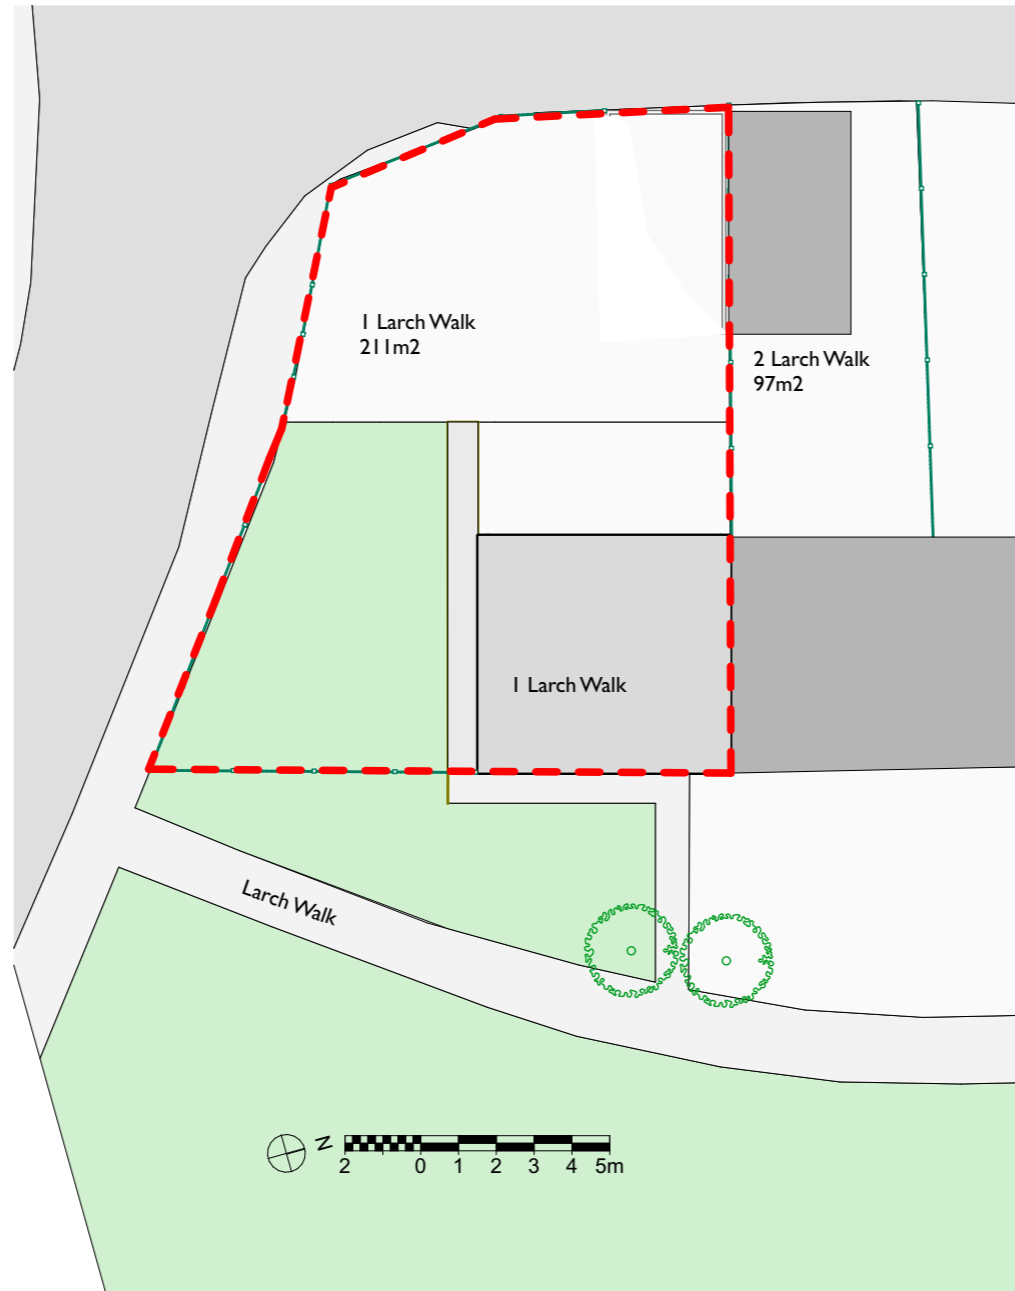

2 Existing Block Plan 1:200

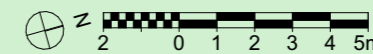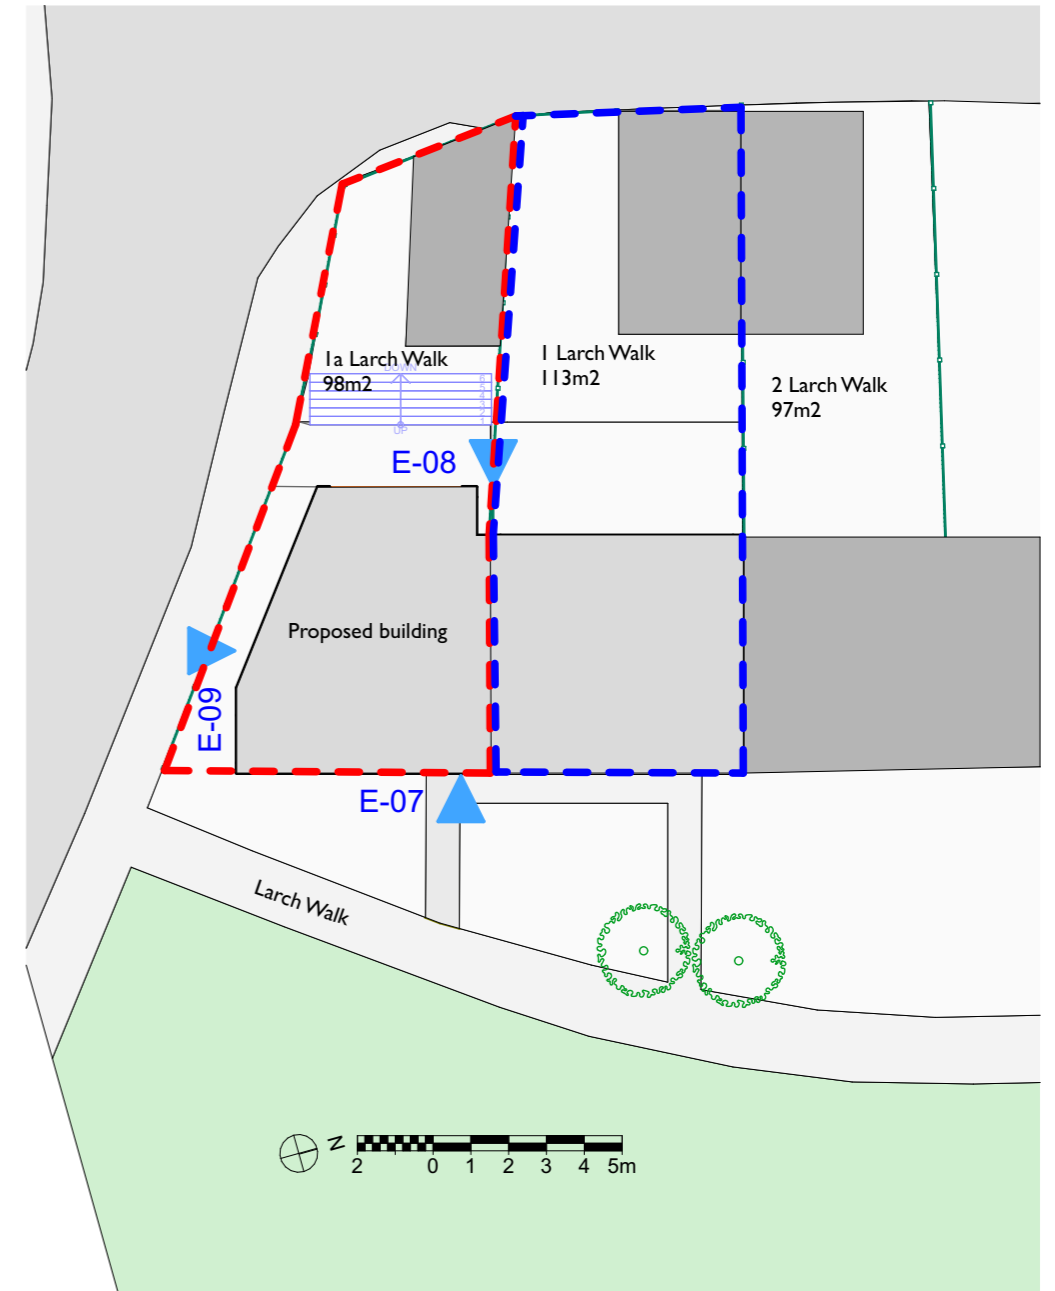

3 Proposed Block Plan 1:200

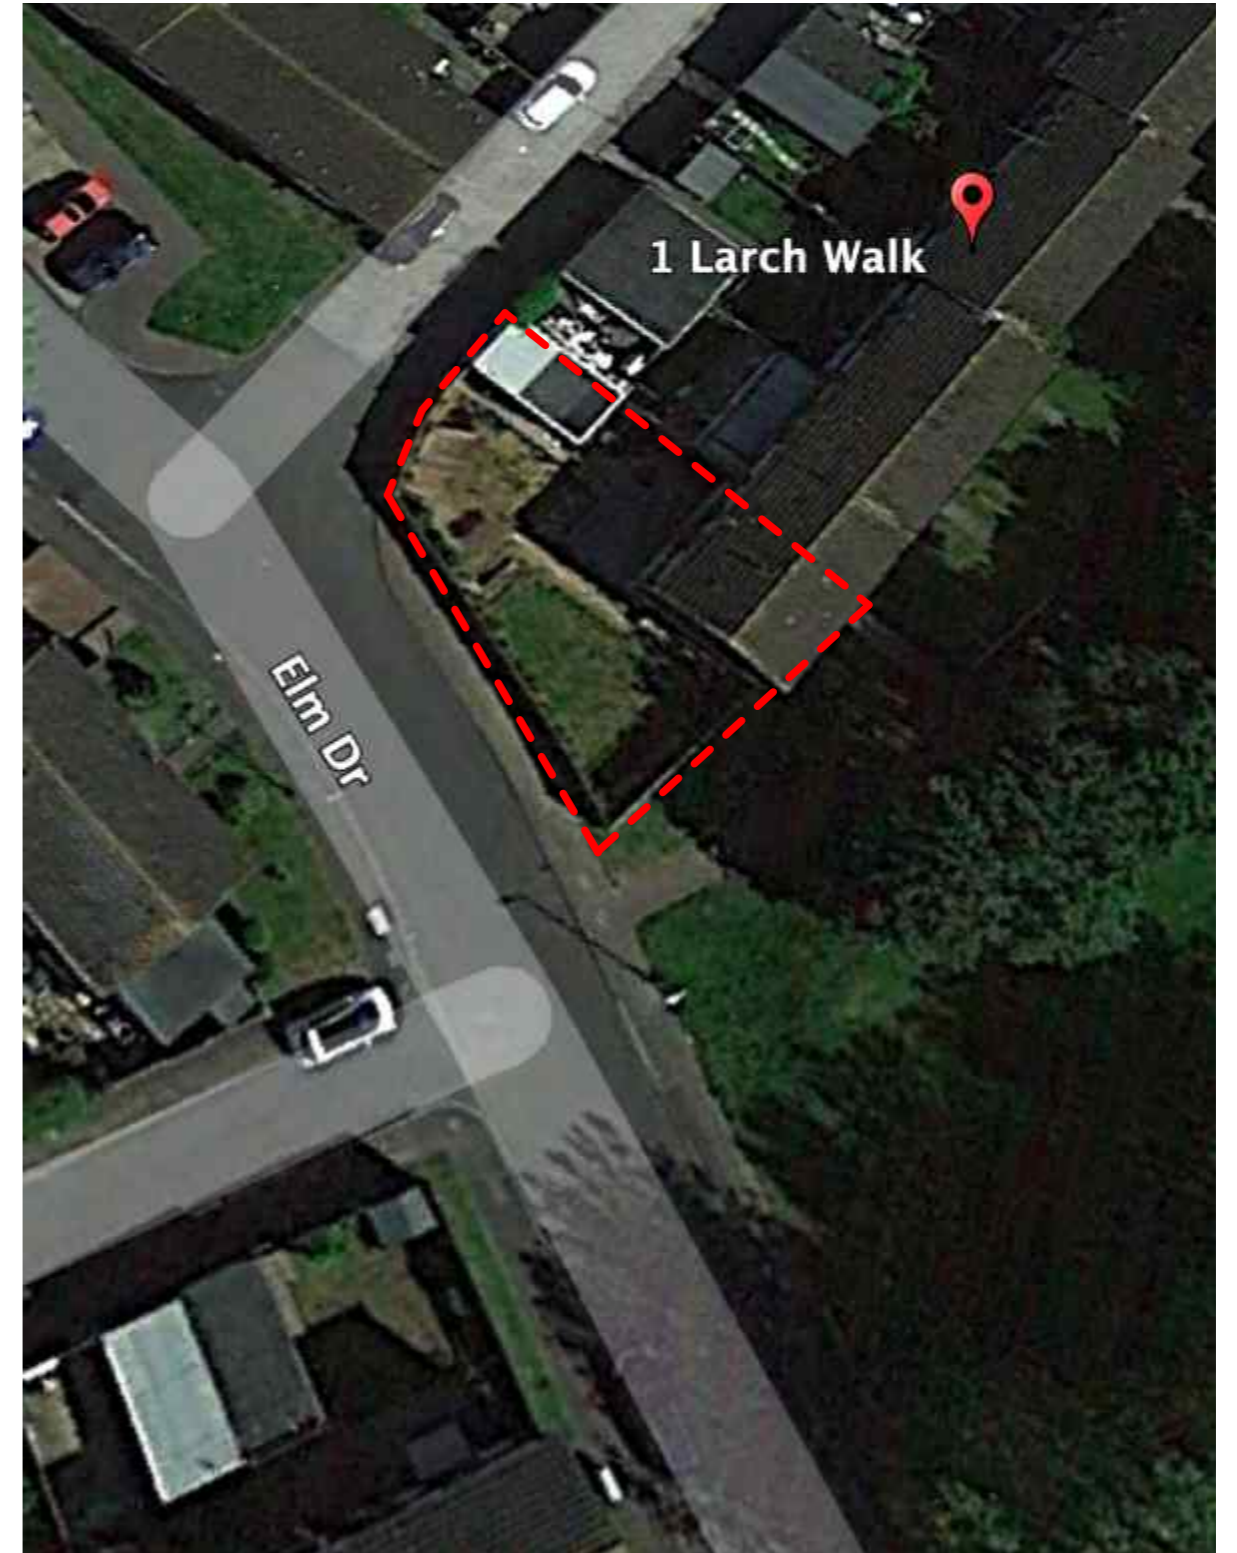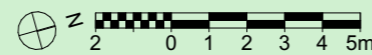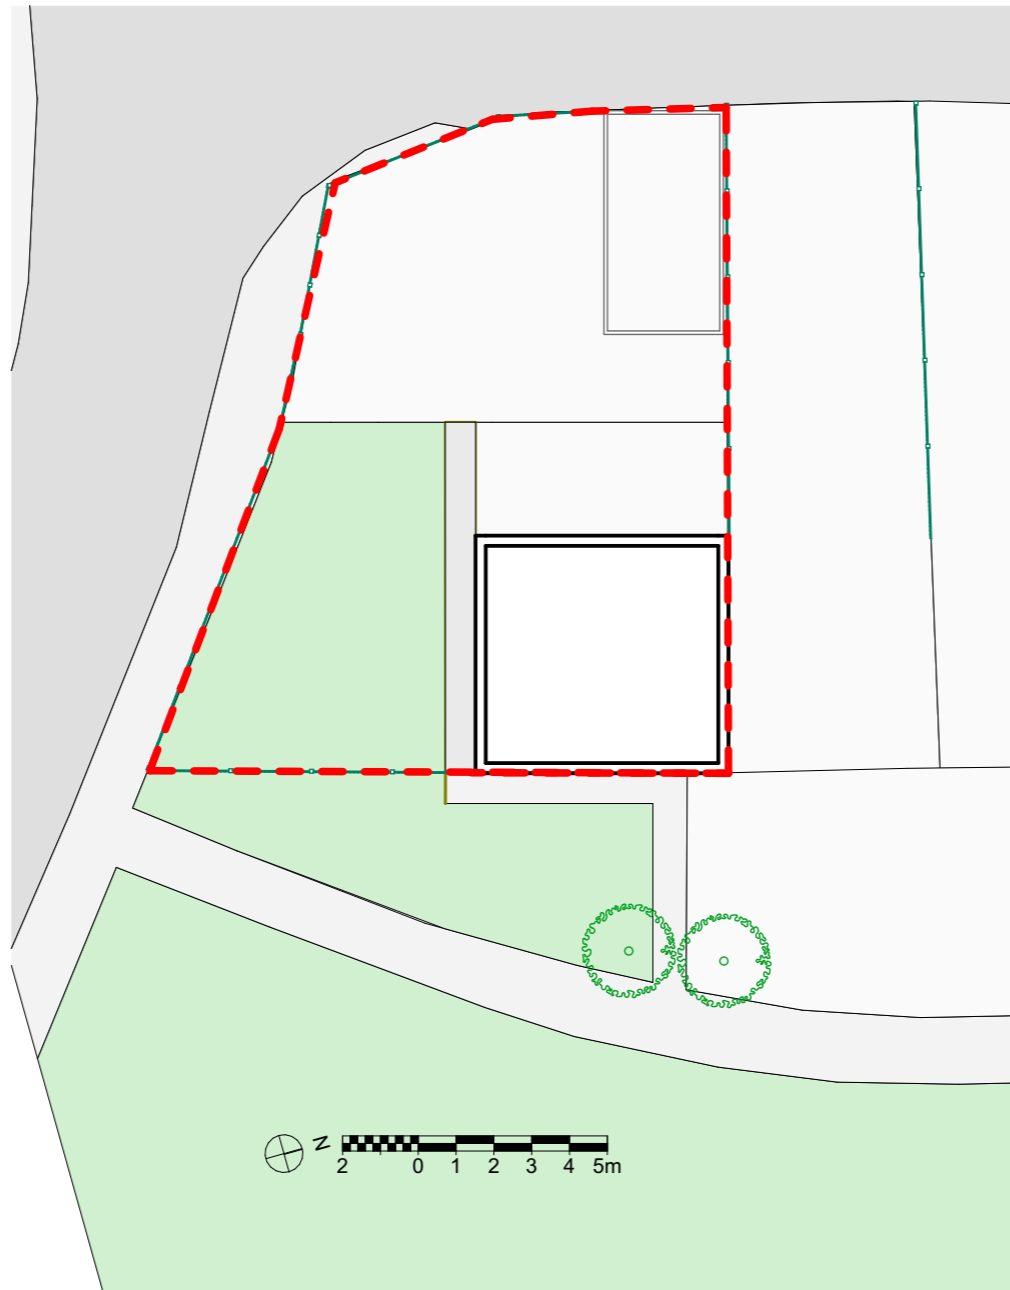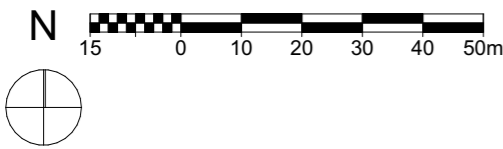


1 Location Plan 1:1250 2

Existing Block Plan 1:200 3

Google maps 06 / 2015



Existing Ground Floor
A: 35 m²



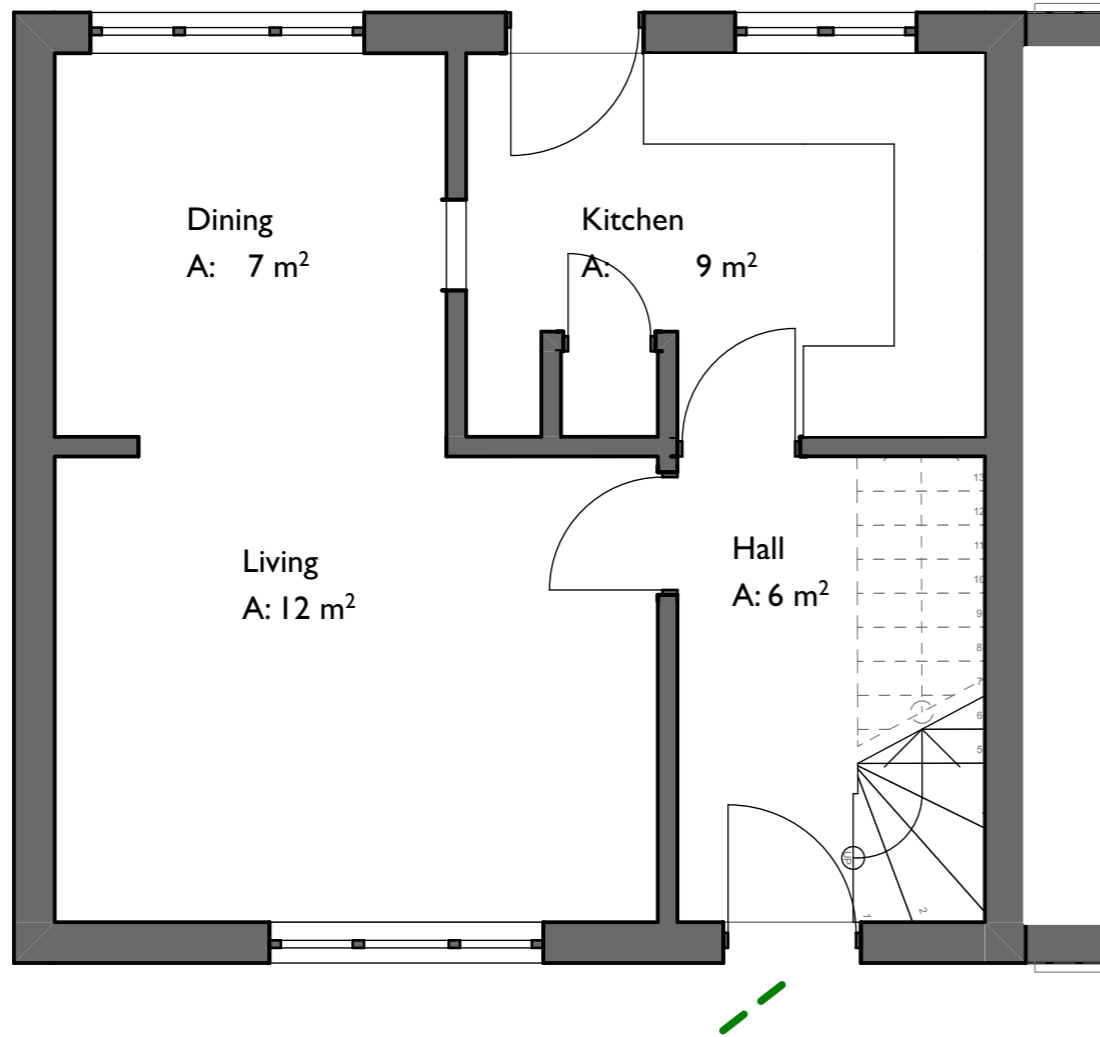


1

Existing Ground Floor

1:50


Existing First Floor
A: 35 m²

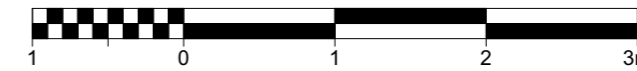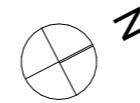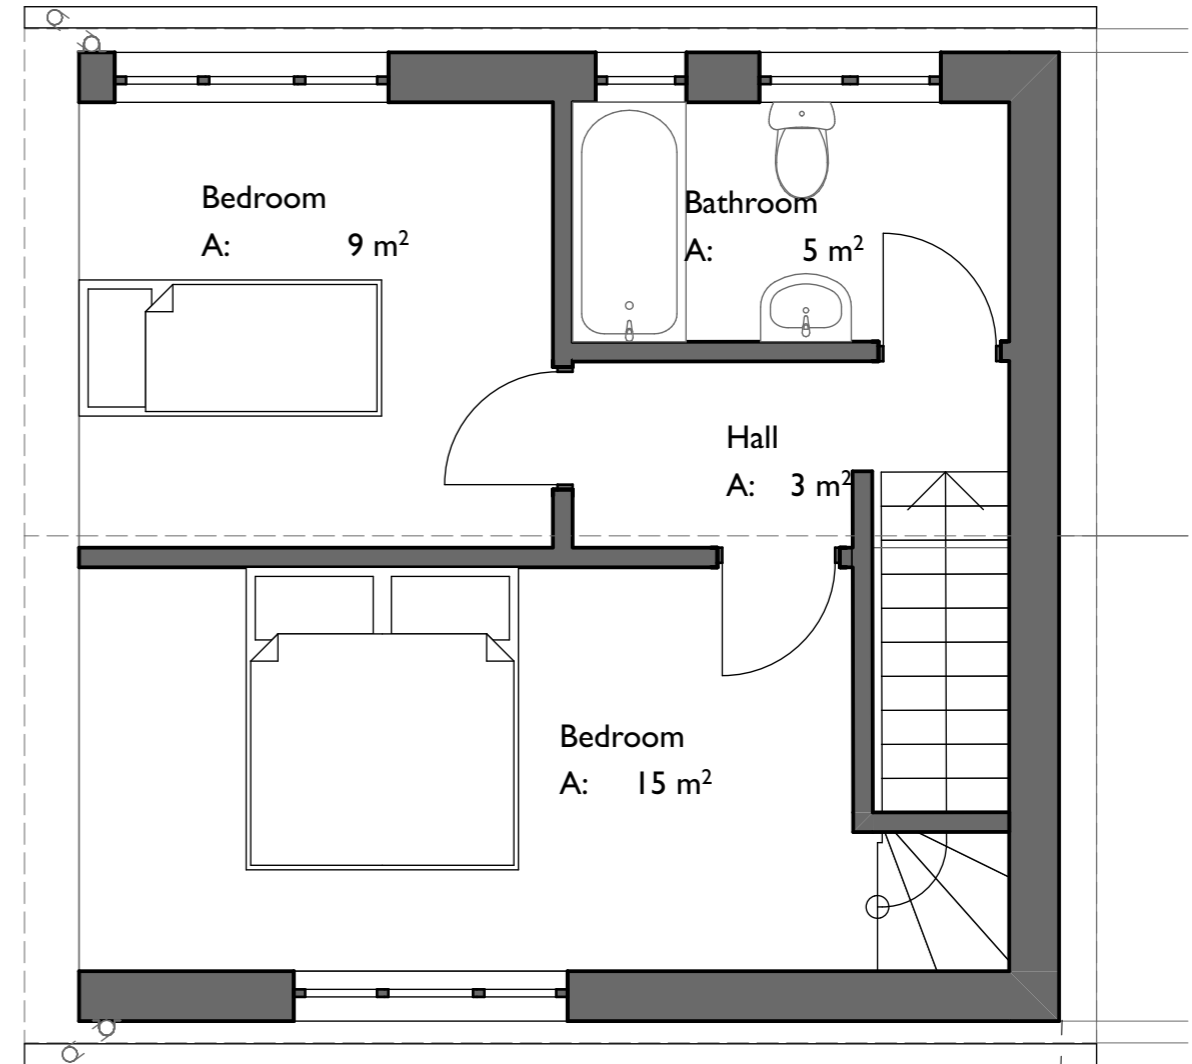



2


Existing First Floor

1:50

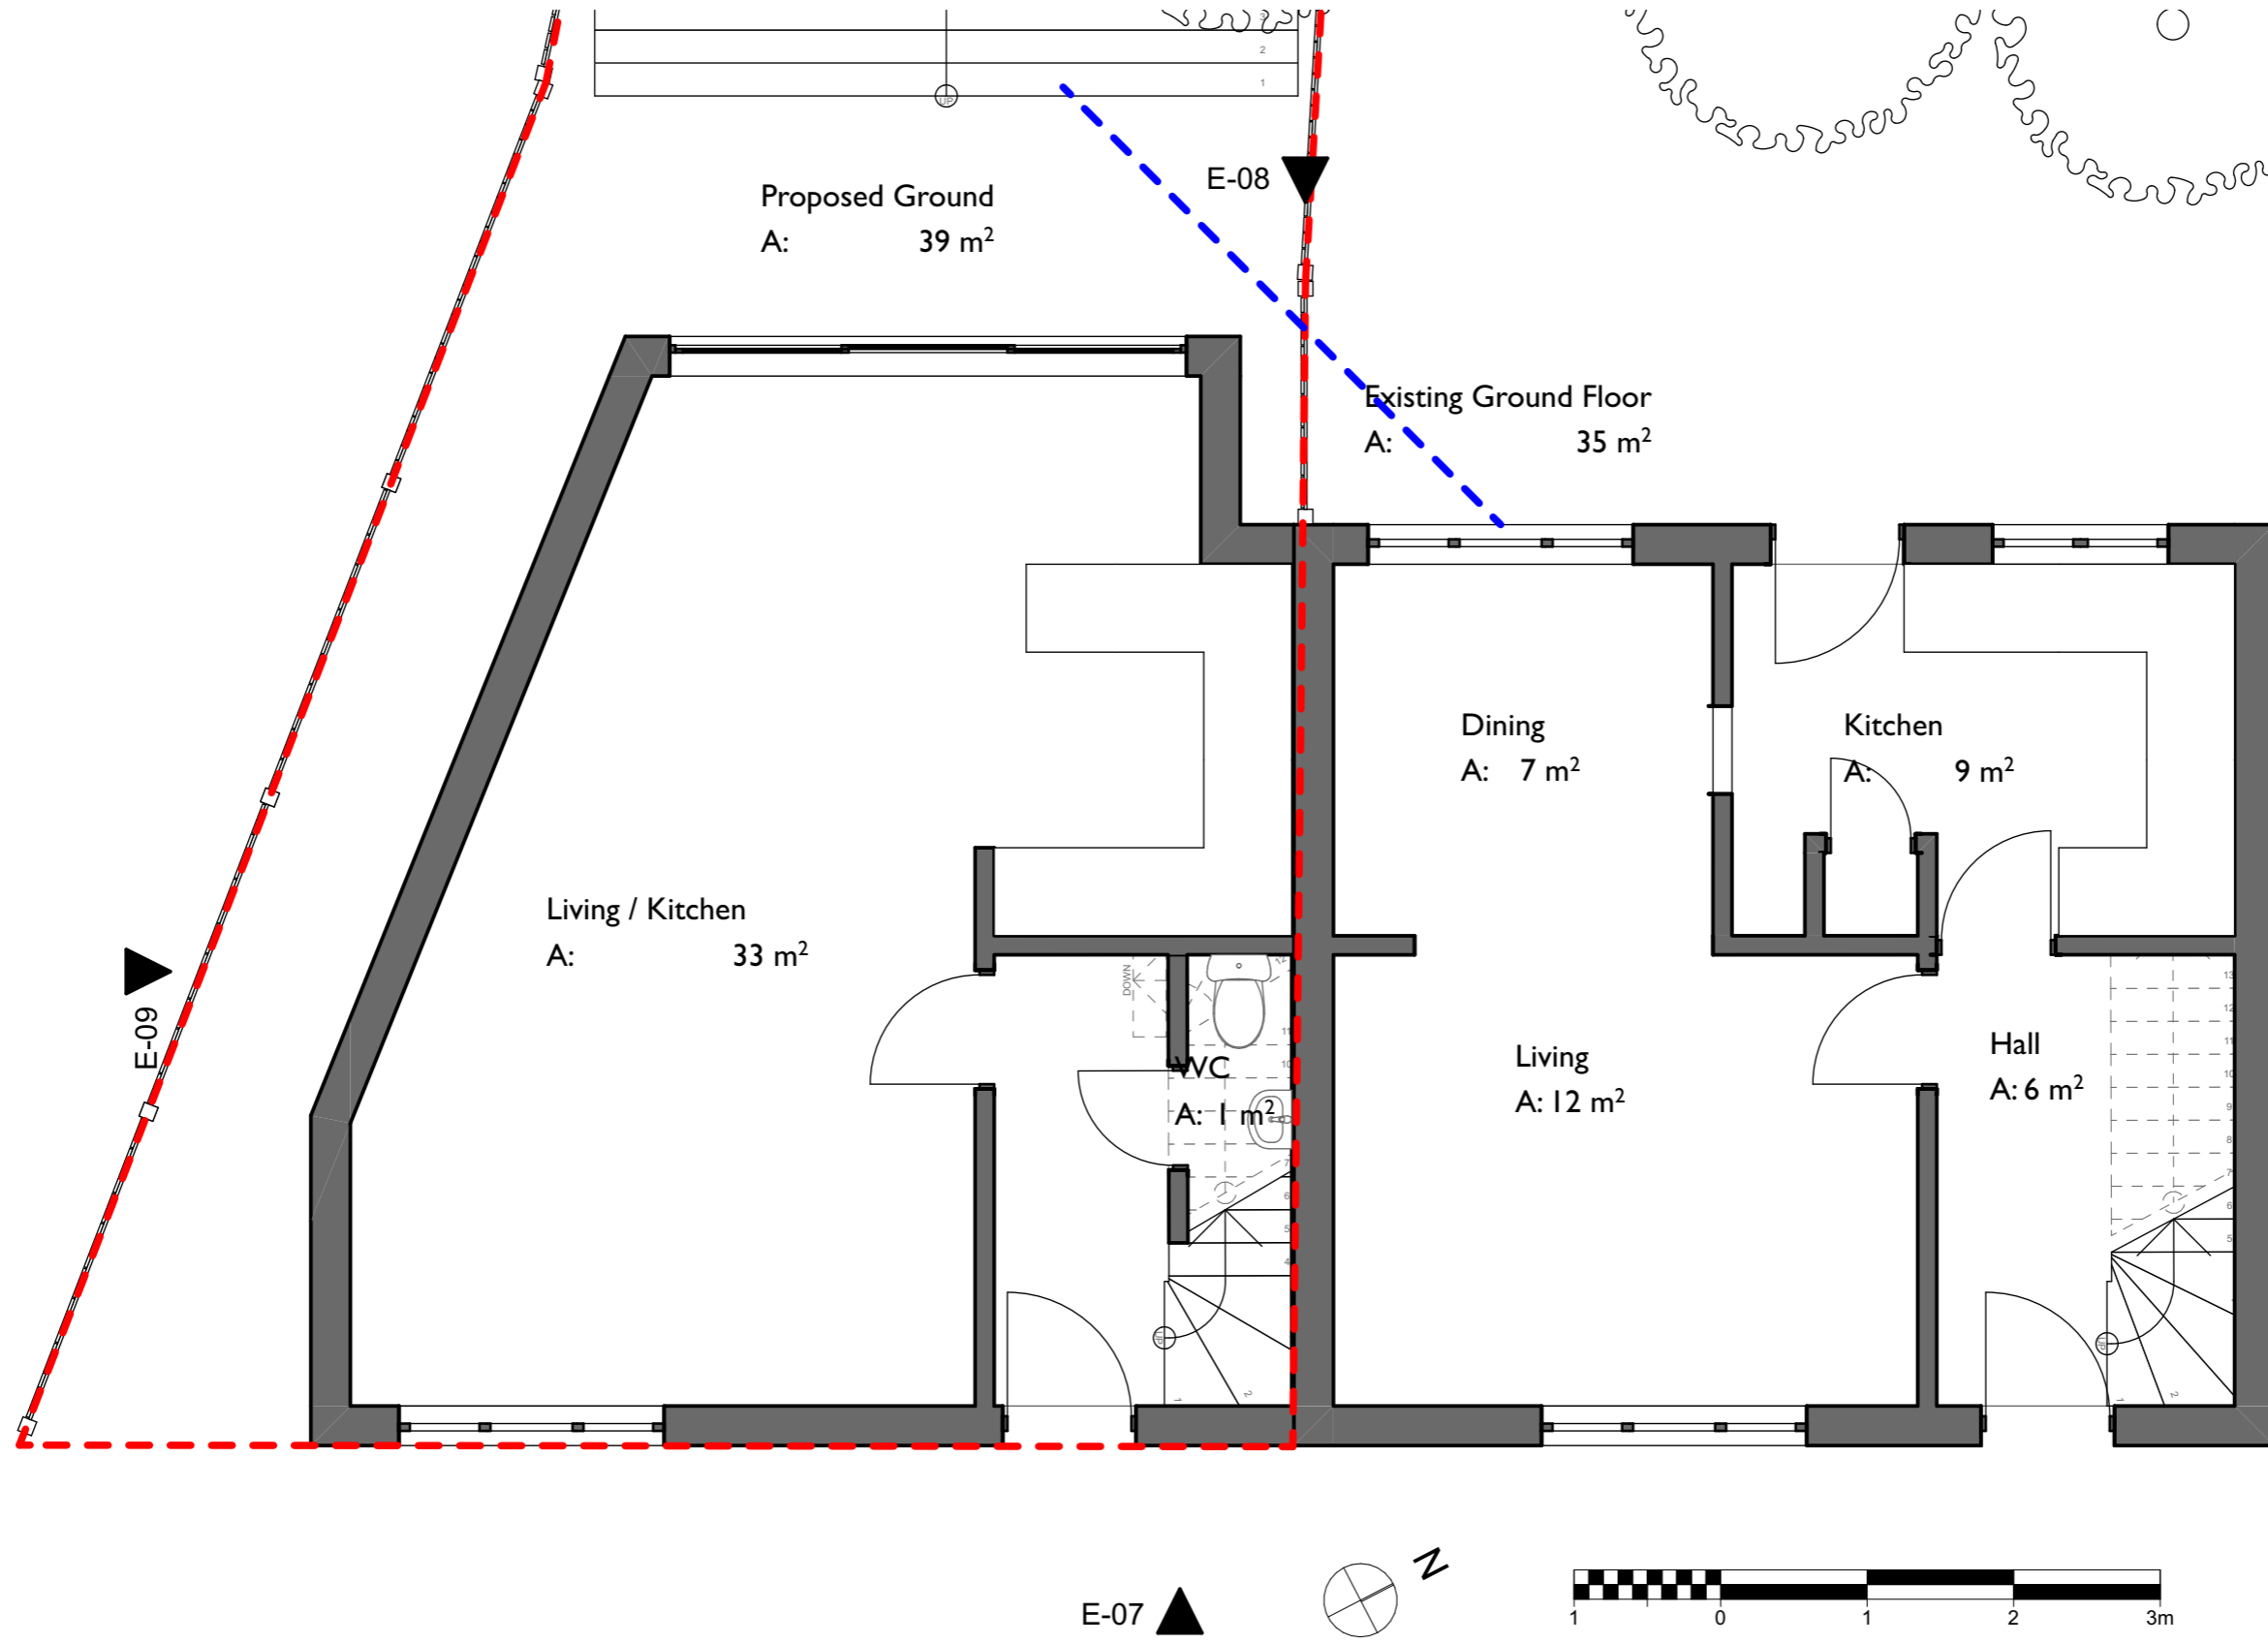


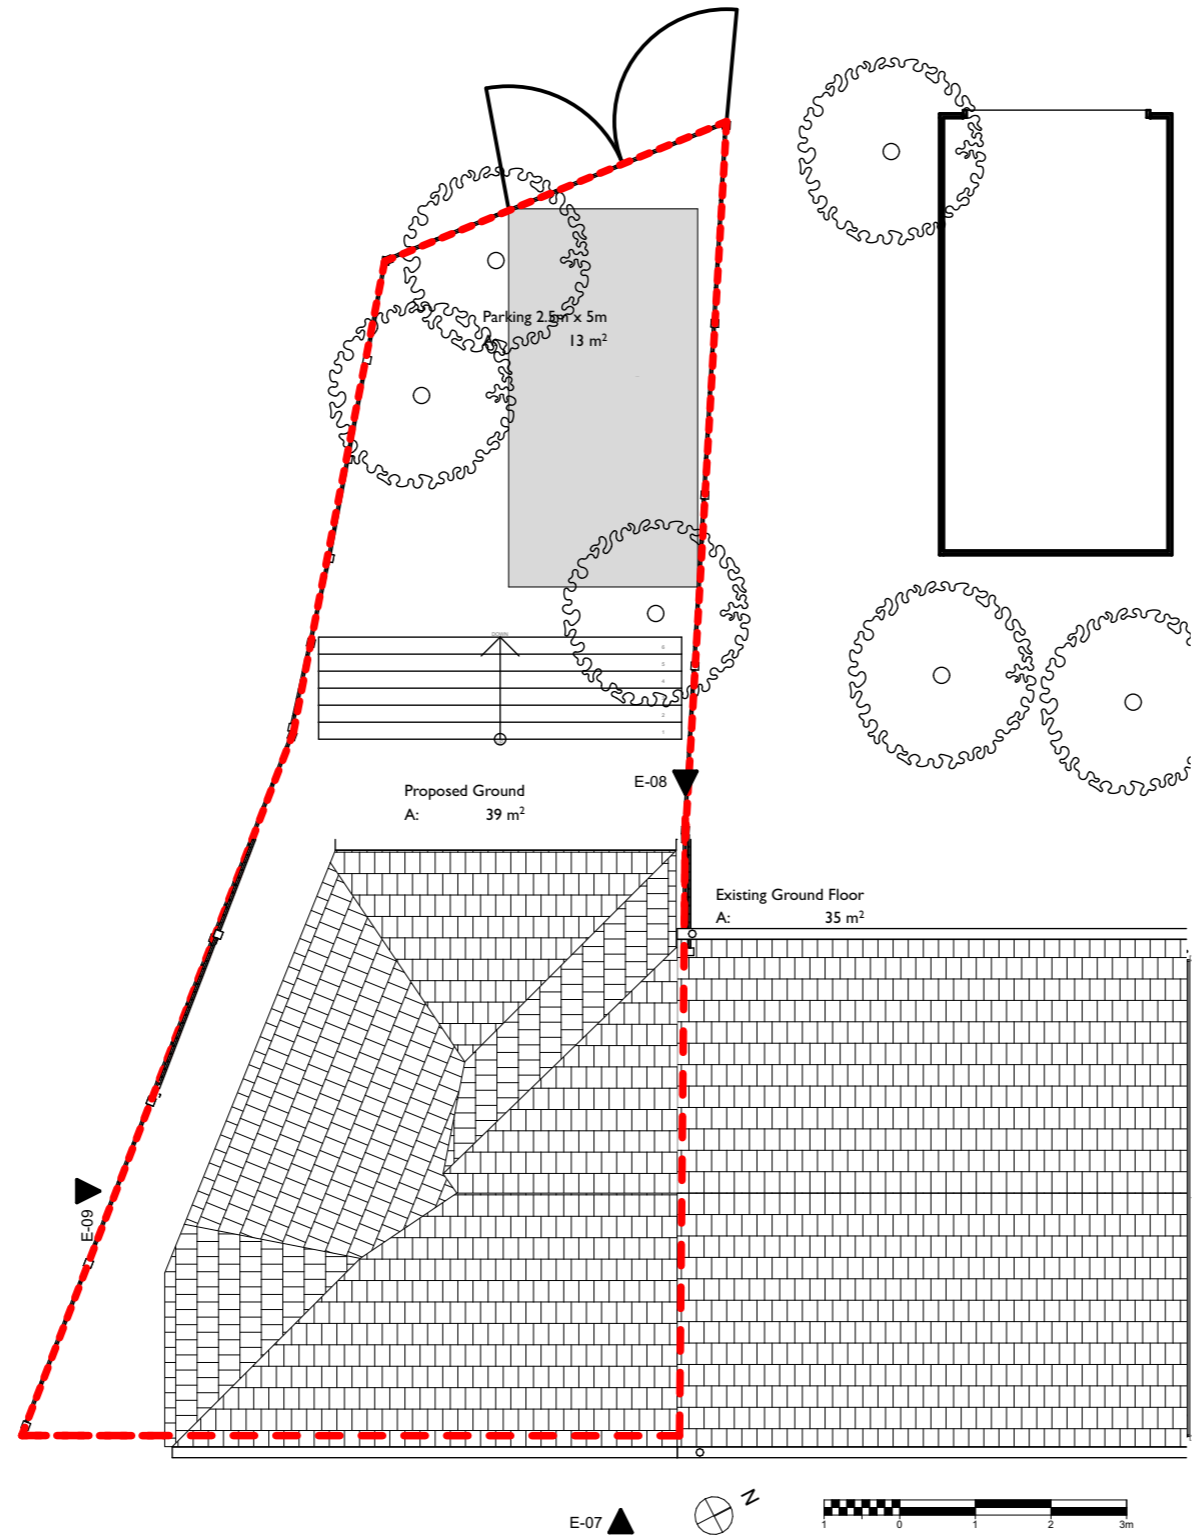

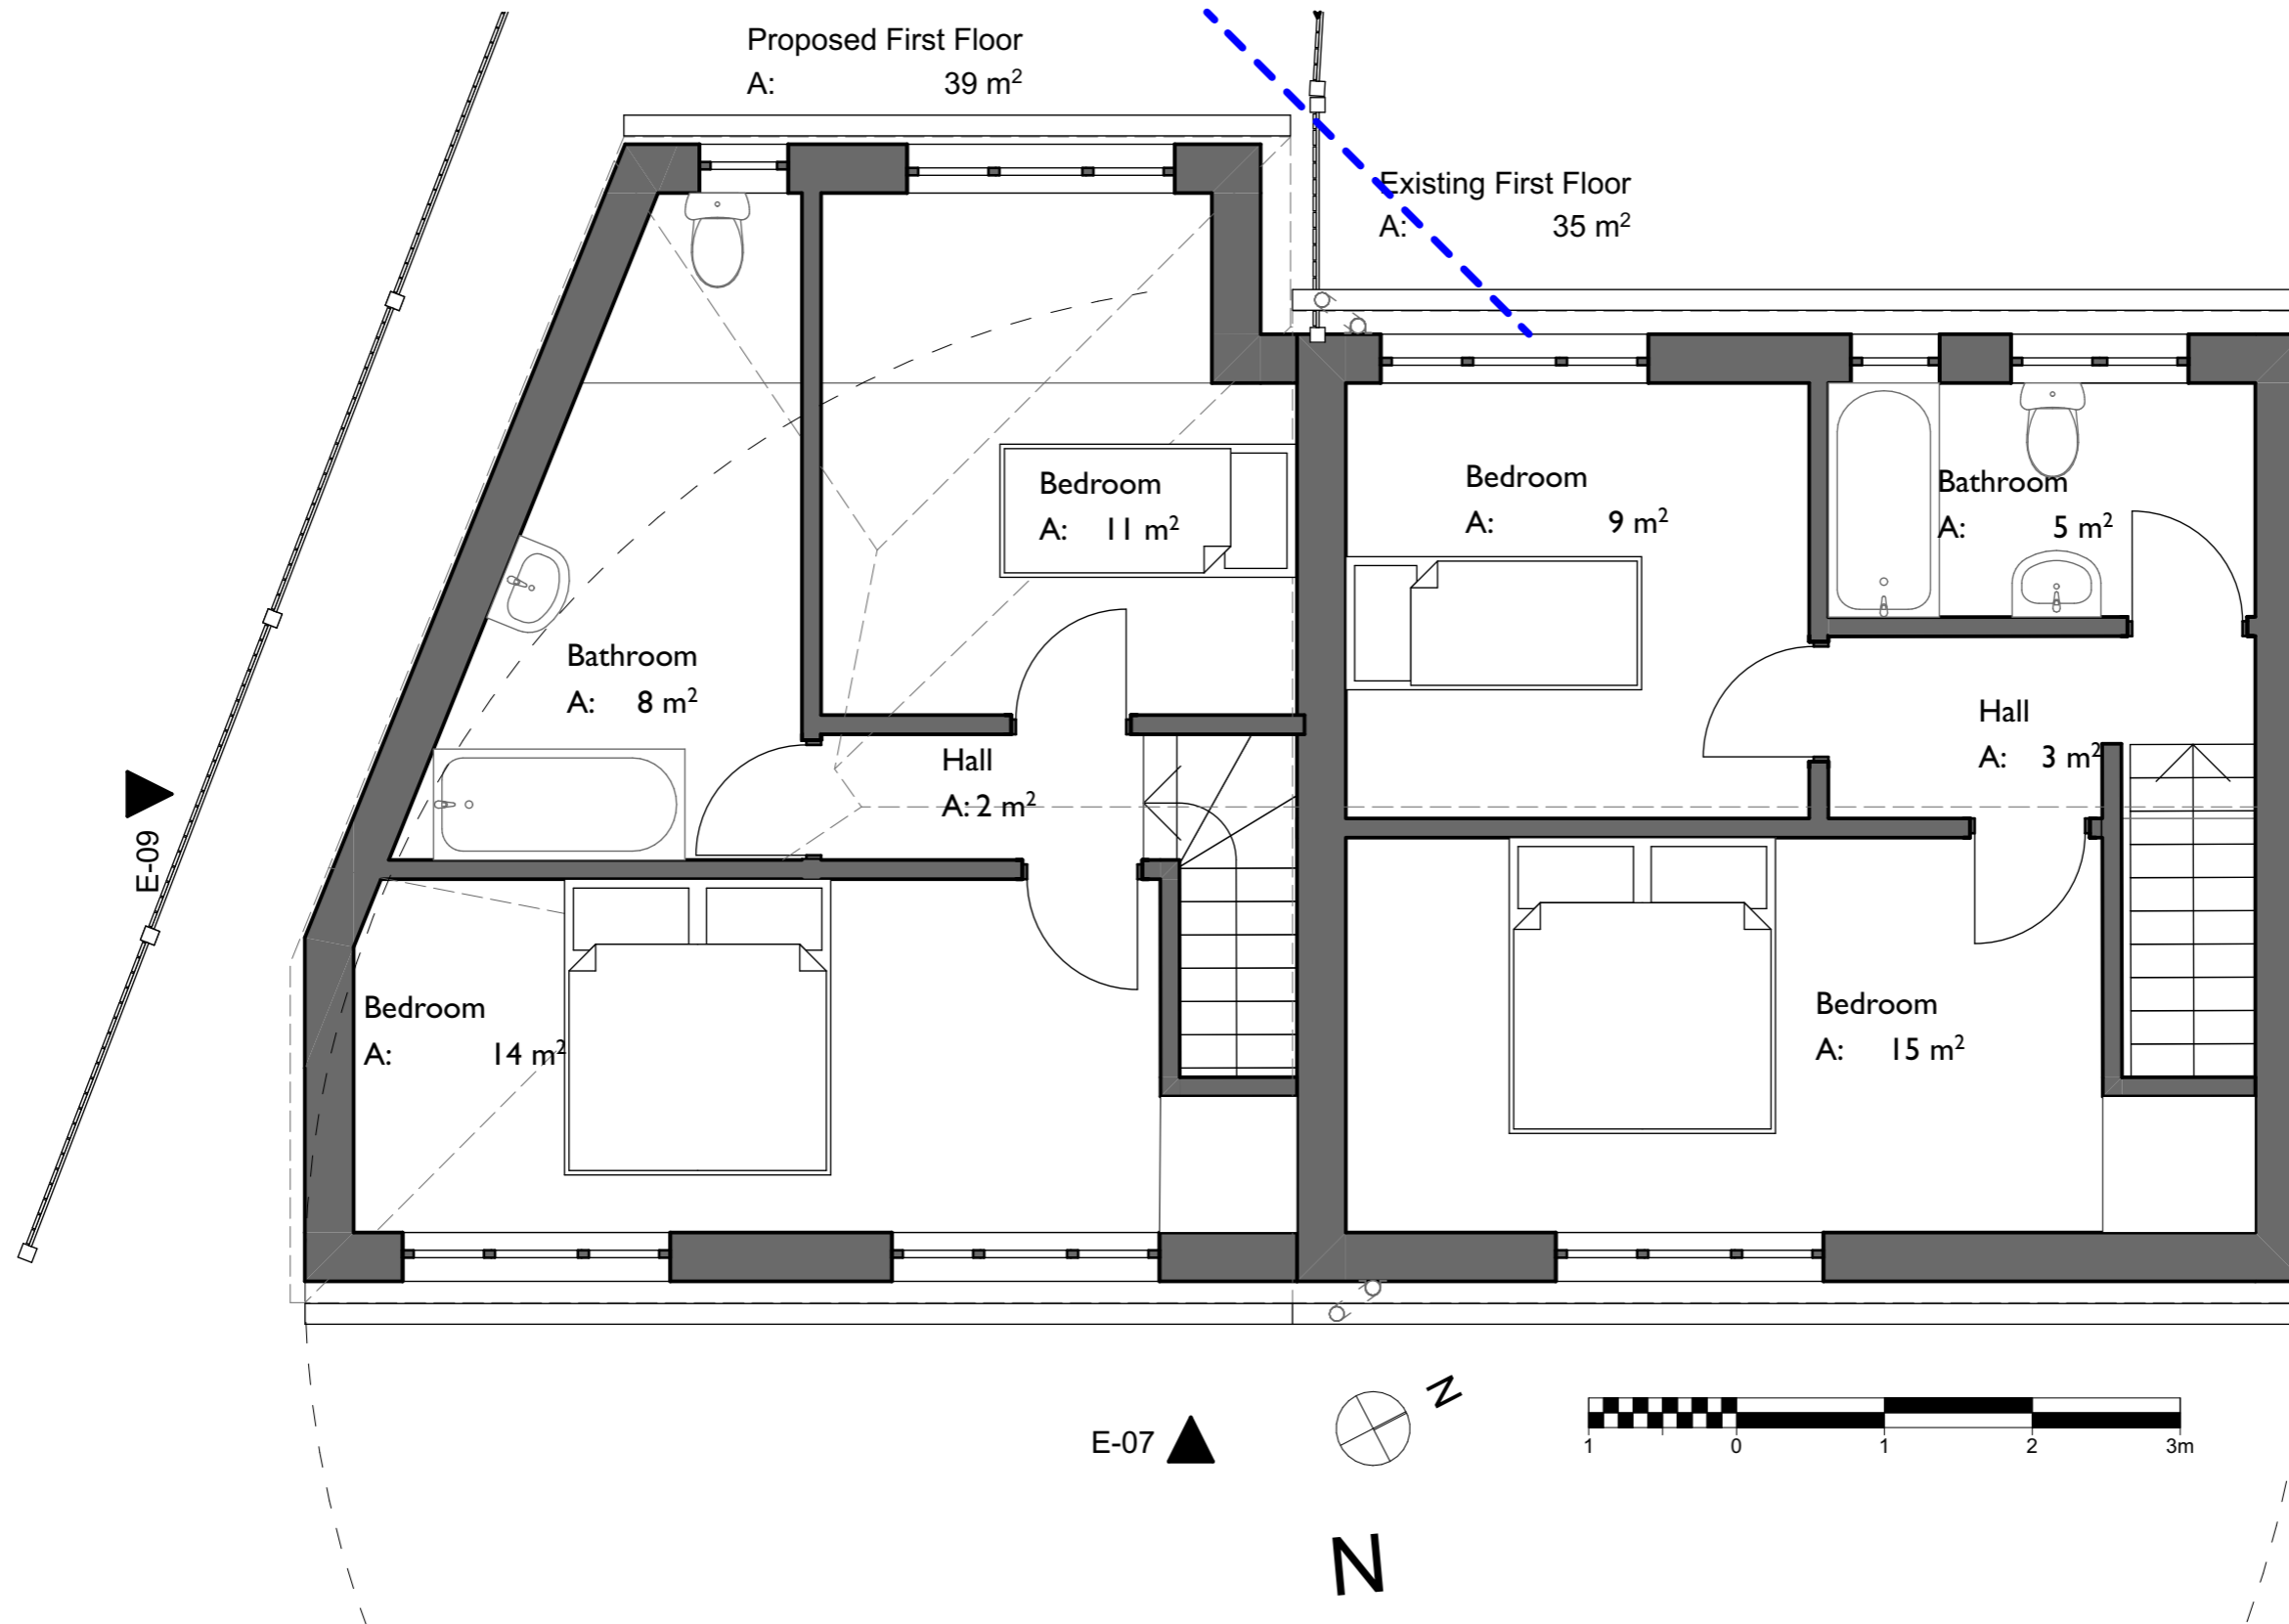


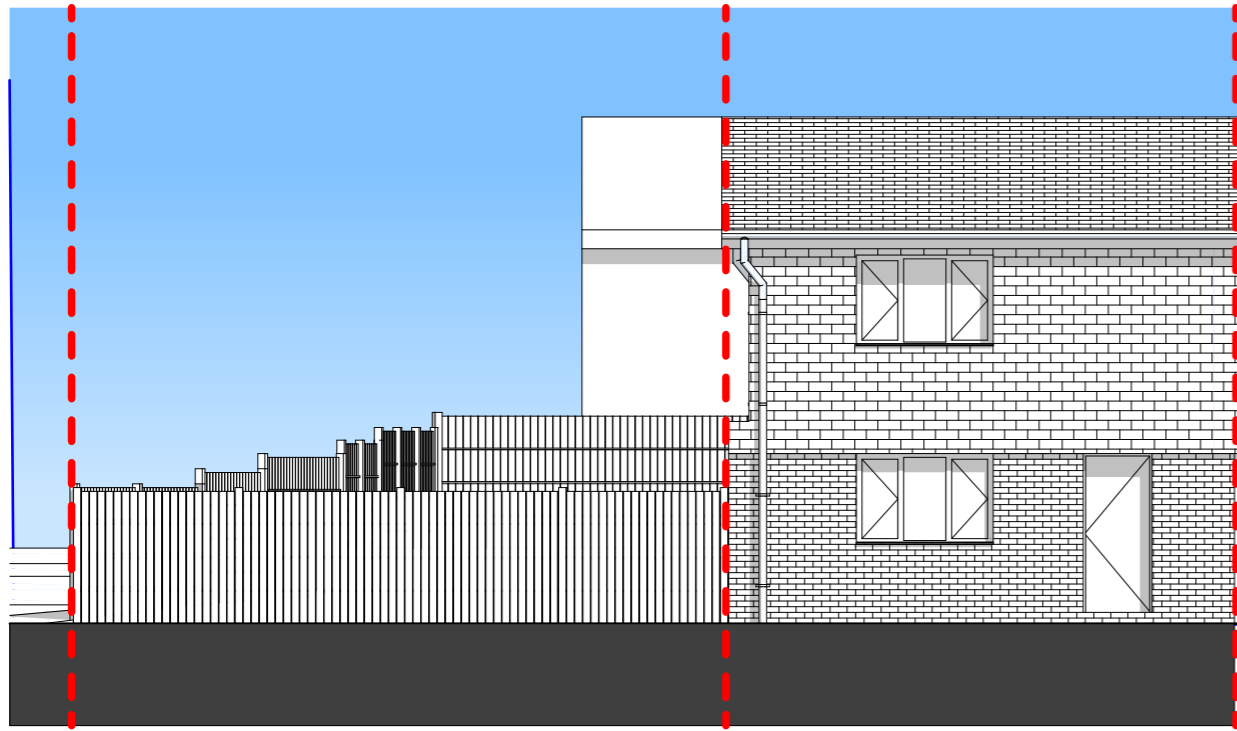


1 Existing Front Elevation 1:100

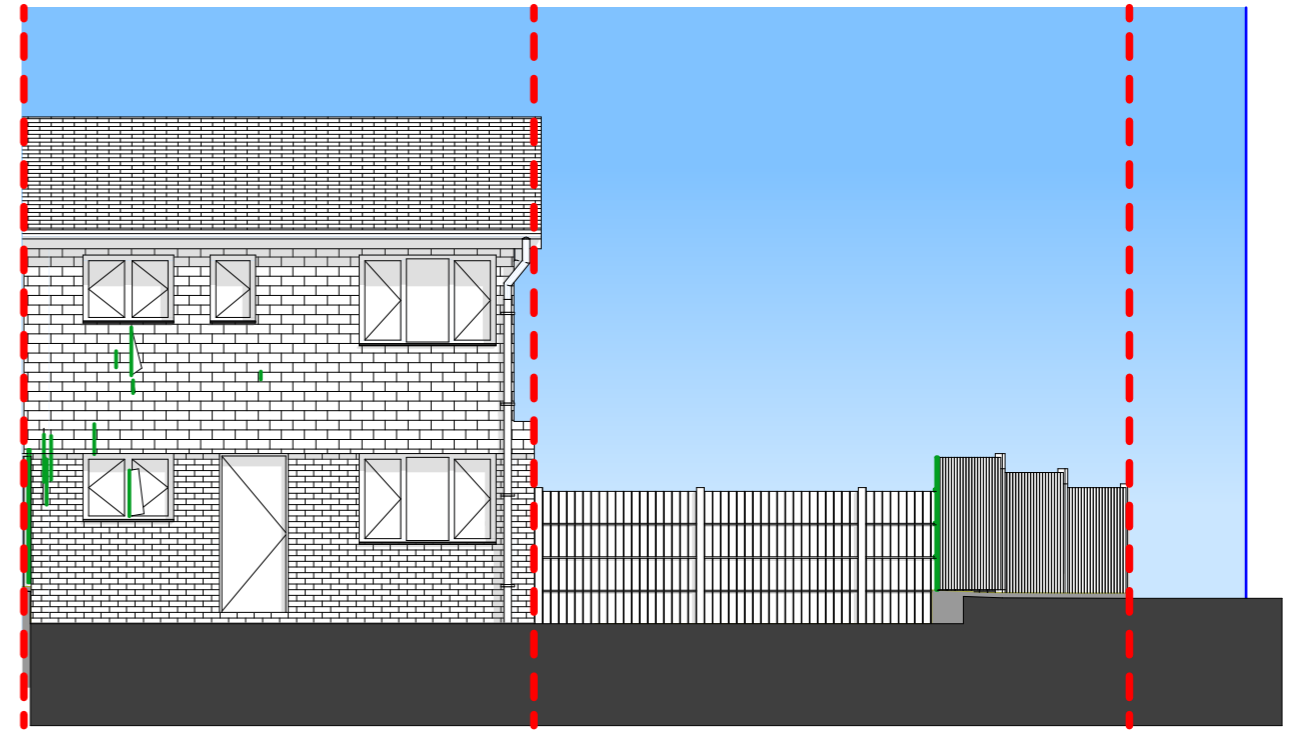

3 Existing Rear Elevation 1:100

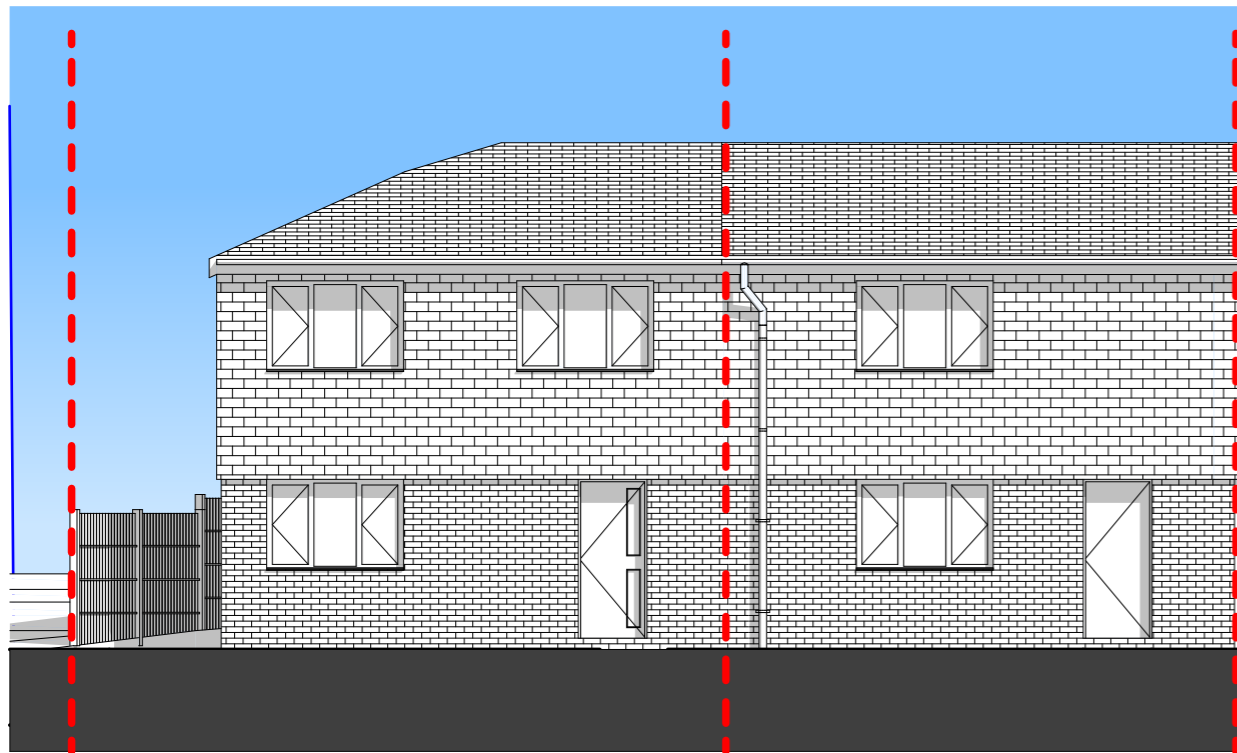

2 Proposed Front Elevation 1:100

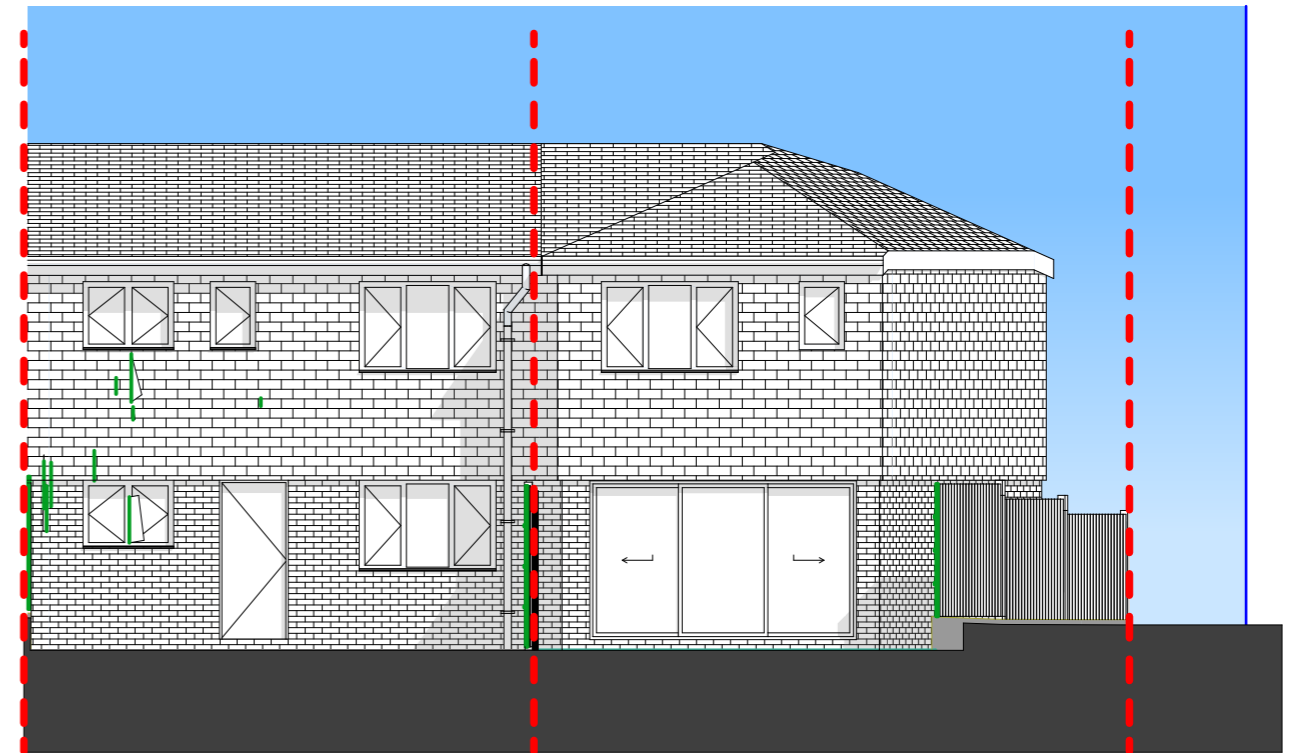

4 Proposed Rear Elevation 1:100



2

Proposed Front Elevation



1

Proposed Rear Elevation