
Application Site BoundaryAdjacent Land in Client's OwnershipPublic Right of Way

0m 10m 20m 30m 40m 50m

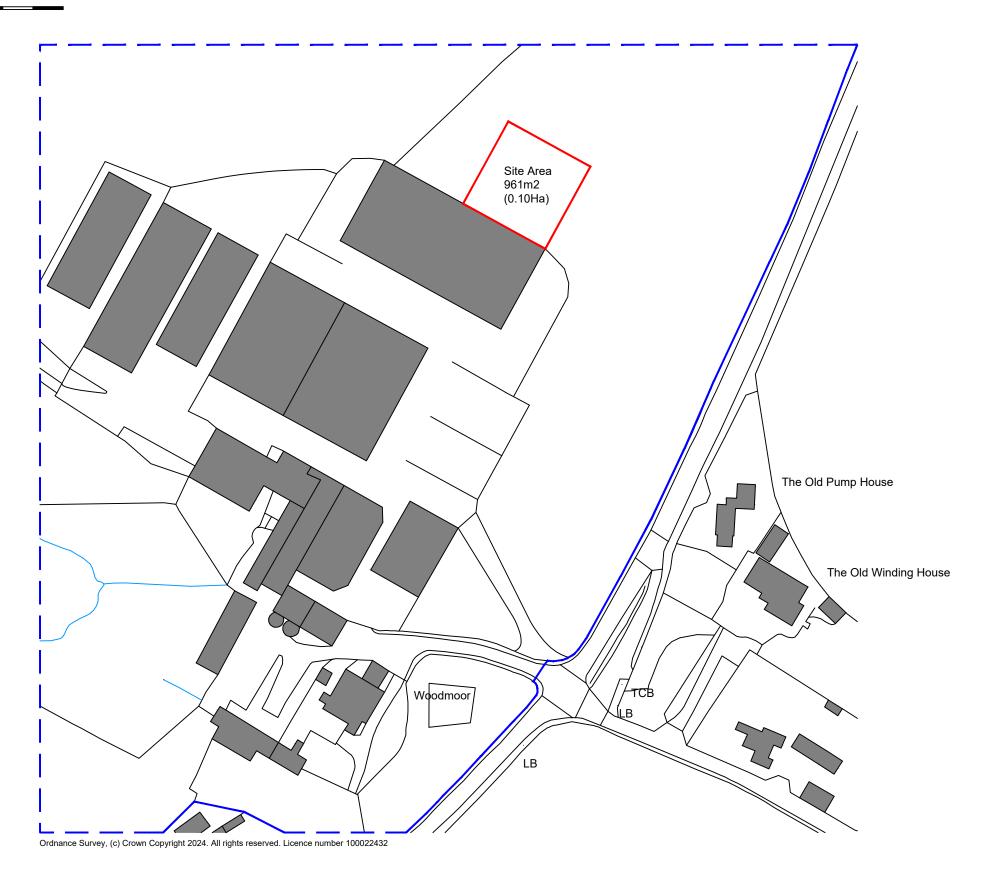



THIS DRAWING IS TO BE READ IN CONJUNCTION WITH ALL RELATED DRAWINGS. ALL DIMENSIONS MUST BE CHECKED AND VERIFIED ON SITE BEFORE COMMENCING ANY WORK OR PRODUCING SHOP DRAWINGS. THE ORIGINATOR SHOULD BE NOTIFIED IMMEDIATELY OF ANY DISCREPANCY. THIS DRAWING IS COPYRIGHT AND REMAINS THE PROPERTY ROGER PARRY & PARTNERS.

Rev	Description	Date	Ву
-	-	year/mm/dd	



Project Proposed Agricultural Building

Drawing Title Location Plan

Location Woodmore Farm, Chirbury, Montgomery, Powys, SY15 6BP

Client Huw Thomas

Scale 1:1250 @ A3

MERCIAN HOUSE, 9 DARWIN COURT, OXON BUSINESS PARK, SHREWSBURY, SY3 5HJ Tel: 01743 791336
E-mail: mail@rogerparry.net
Web address: www.rogerparry.net
Roger Parry & Partners LLP partnership no.OC312203
Registered in England and Wales.
A list of members of the LLP is available at the above address.

2024/03/27

78247 / GD / 001

Drawing No

Drawn By