



- NOTES
1. THESE ARE PLANNING DRAWINGS AND SHOULD ONLY BE USED FOR THAT PURPOSE
 2. THESE DRAWINGS SHOULD NOT BE USED FOR CONSTRUCTION

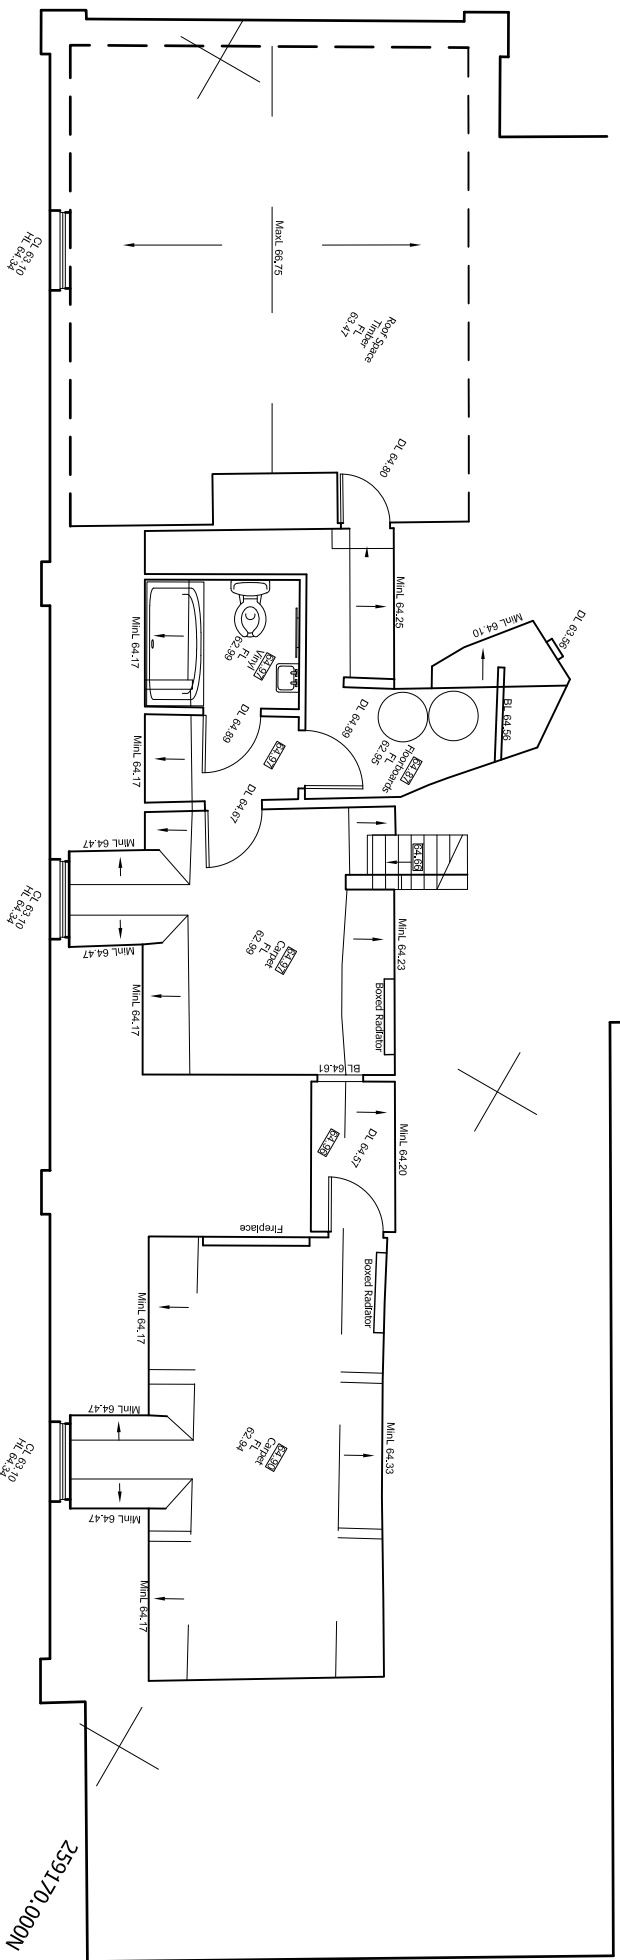

601720.000E
2591801.000N

259170.000W

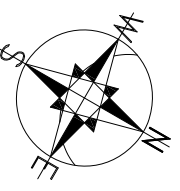

REV	BRIEF DETAILS	DATE
ATTIC FLOOR AS EXISTING		
for MR & MRS D WITHERS ONEHOUSE HALL LOWER ROAD ONEHOUSE STOWENMARKET IP14 3BY		
NO	2151 / SD / 103	REV
SCALE	1 : 100 @ A3	DATE
		MAR '22
		CHECKED
		ST
		DRAWN
		SA

© The copyright of this drawing belongs to Kay Pilsbury Thomas

KAY PILSBURY THOMAS ARCHITECTS
 TEL: 01799 599208
 WWW.KPT.CO.UK
 HONEYLANDS, RADWINTER, SAFERON WALDEN, ESSEX, CB10 2TJ
 FAX: 01799 599655
 info@kpt.co.uk