



- NOTES
1. THESE ARE PLANNING DRAWINGS AND SHOULD ONLY BE USED FOR THAT PURPOSE
 2. THESE DRAWINGS SHOULD NOT BE USED FOR CONSTRUCTION

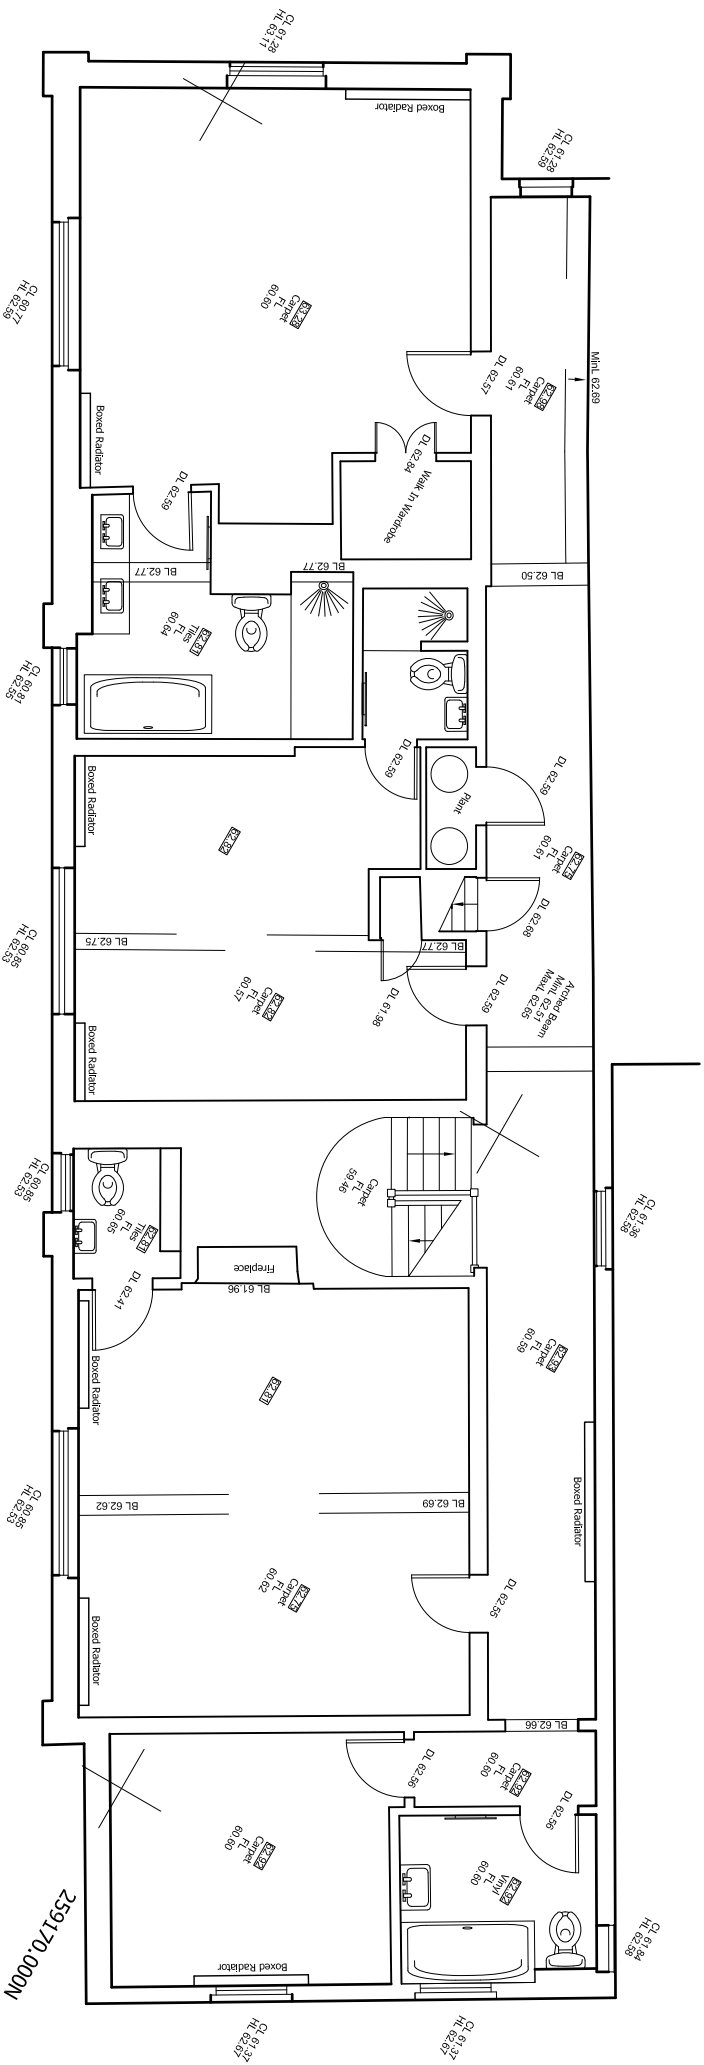

601720.000E
259180.000N

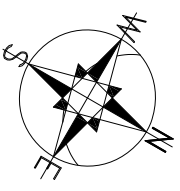

REV	BRIEF DETAILS	DATE			
FIRST FLOOR AS EXISTING					
for MR & MRS D WITHERS ONEHOUSE HALL LOWER ROAD ONEHOUSE STOWENMARKET IP14 3BY					
NO	2151 / SD / 102	REV	-	CHECKED	ST
SCALE	1 : 100 @ A3	DATE	MAR '22	DRAWN	SA
KAY PILSBURY THOMAS ARCHITECTS TEL: 01799 599208 WWW.KPT.CO.UK HONEYLANDS, RADWINTER, SAFERON WALDEN, ESSEX, CB10 2TJ		FAX: 01799 599655 info@kpt.co.uk		© The copyright of this drawing belongs to Kay Pilsbury Thomas	