

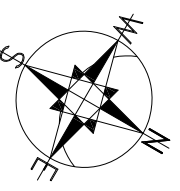


- NOTES
1. THESE ARE PLANNING DRAWINGS AND SHOULD ONLY BE USED FOR THAT PURPOSE
 2. THESE DRAWINGS SHOULD NOT BE USED FOR CONSTRUCTION

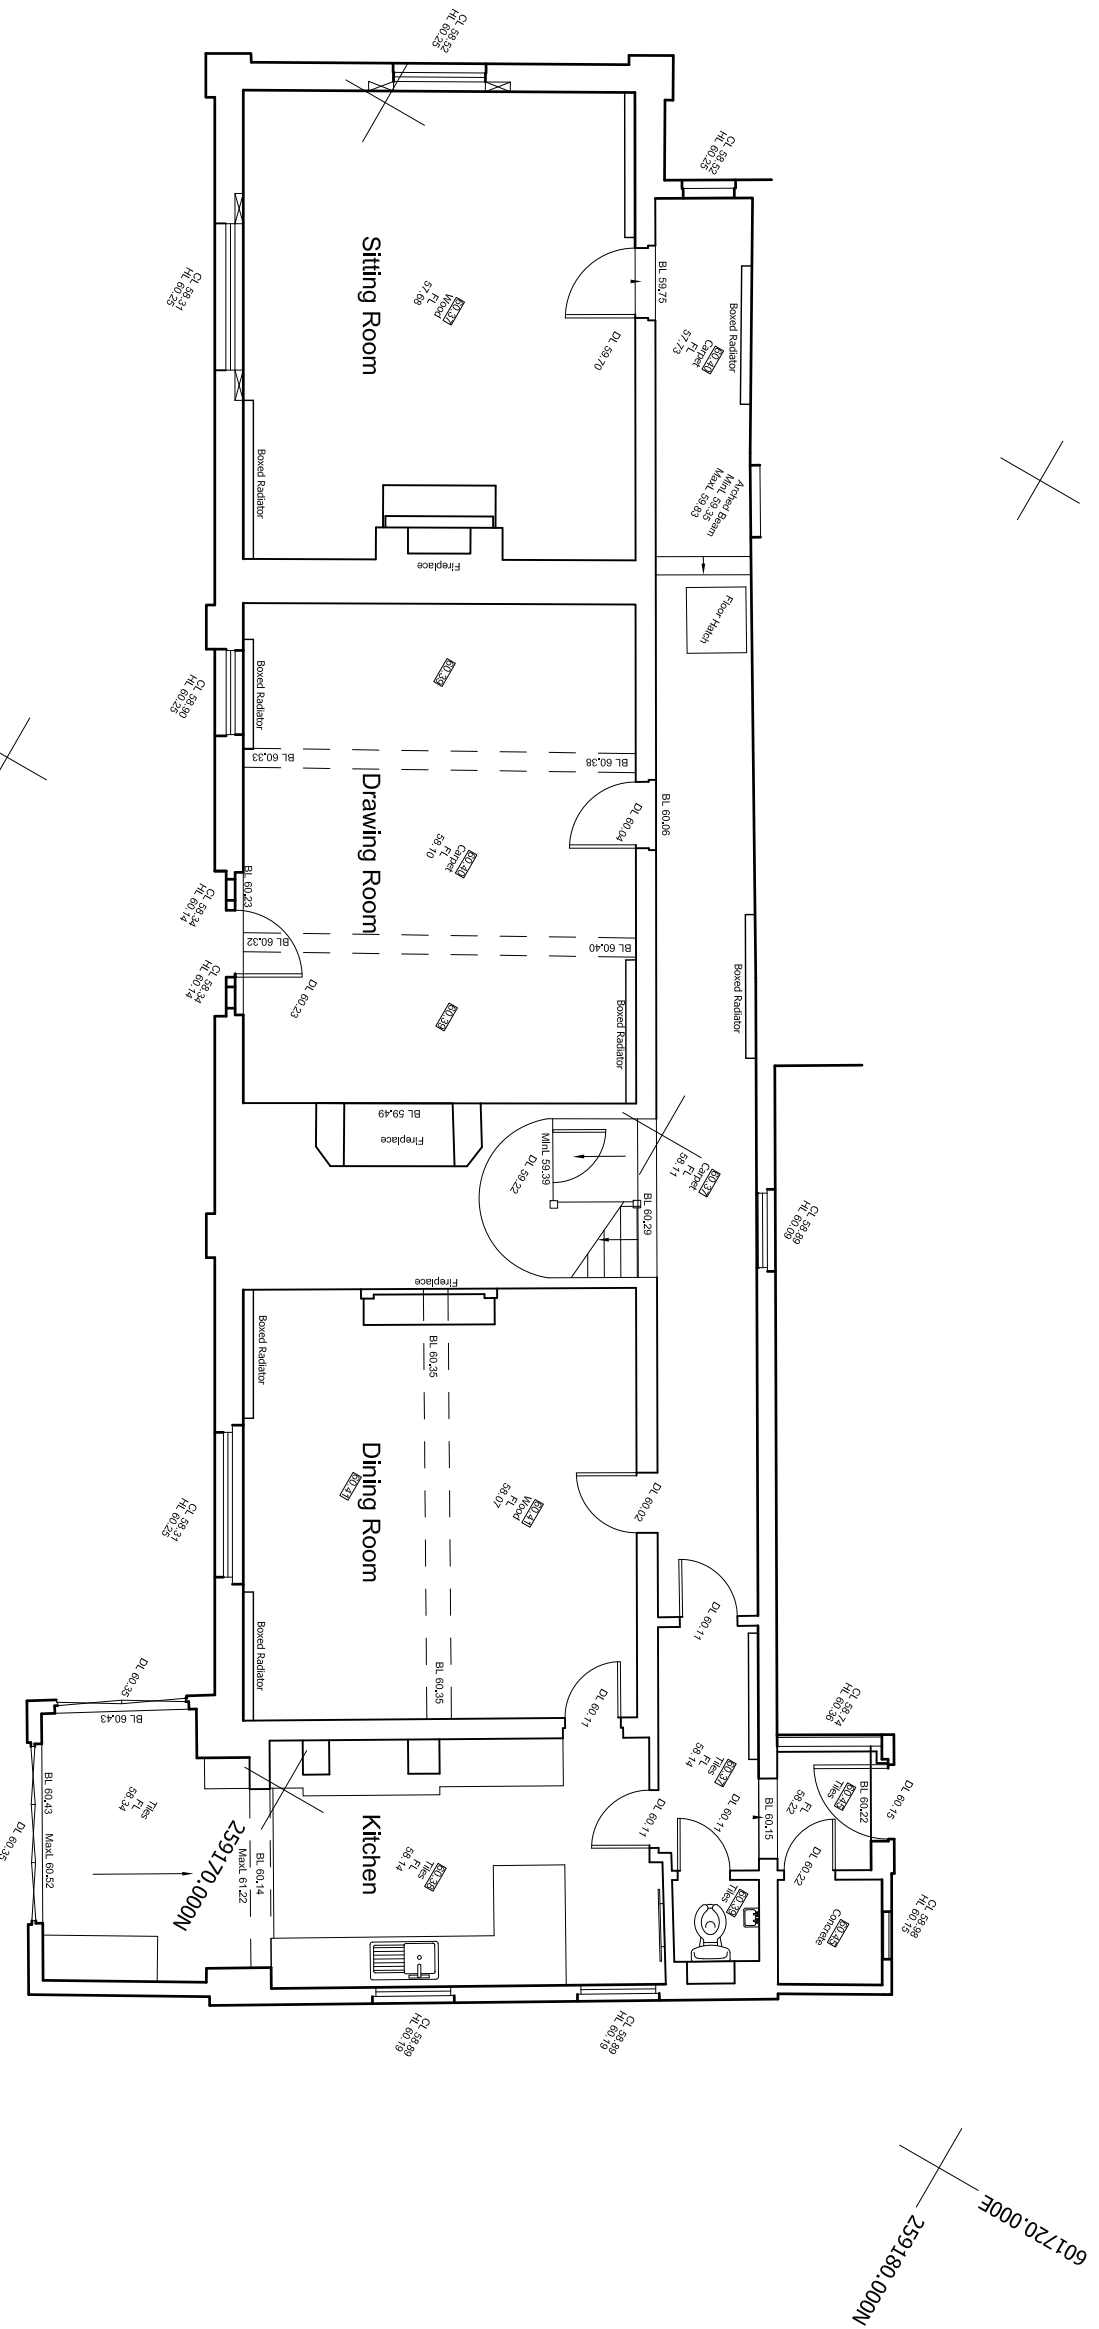

REV	BRIEF DETAILS	DATE
GROUND FLOOR AS EXISTING		
for MR & MRS D WITHERS ONEHOUSE HALL LOWER ROAD ONEHOUSE STOWENMARKET IP14 3BY		
NO.	2151 / SD / 101	REV
SCALE	1 : 100 @ A3	CHECKED
DATE	MAR '22	ST
		DRAWN
		SA

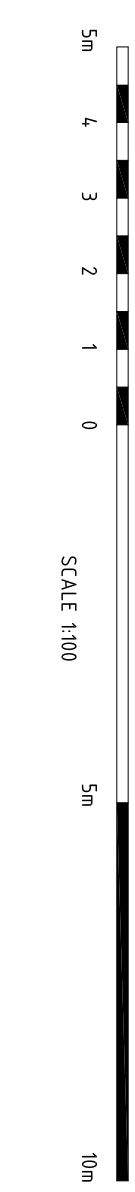

KAY PILSBURY THOMAS ARCHITECTS
 TEL: 01799 599208
 WWW.KPT.CO.UK
 HONEYLANDS, RADWINTER, SAFERON WALDEN, ESSEX, CB10 2TJ
 FAX: 01799 599665
 info@kpt.co.uk

© The copyright of this drawing belongs to Kay Pilsbury Thomas