


NOTES

1. THESE ARE PLANNING DRAWINGS AND ARE FOR THAT PURPOSE ONLY
2. THESE ARE NOT TO BE USED FOR CONSTRUCTION

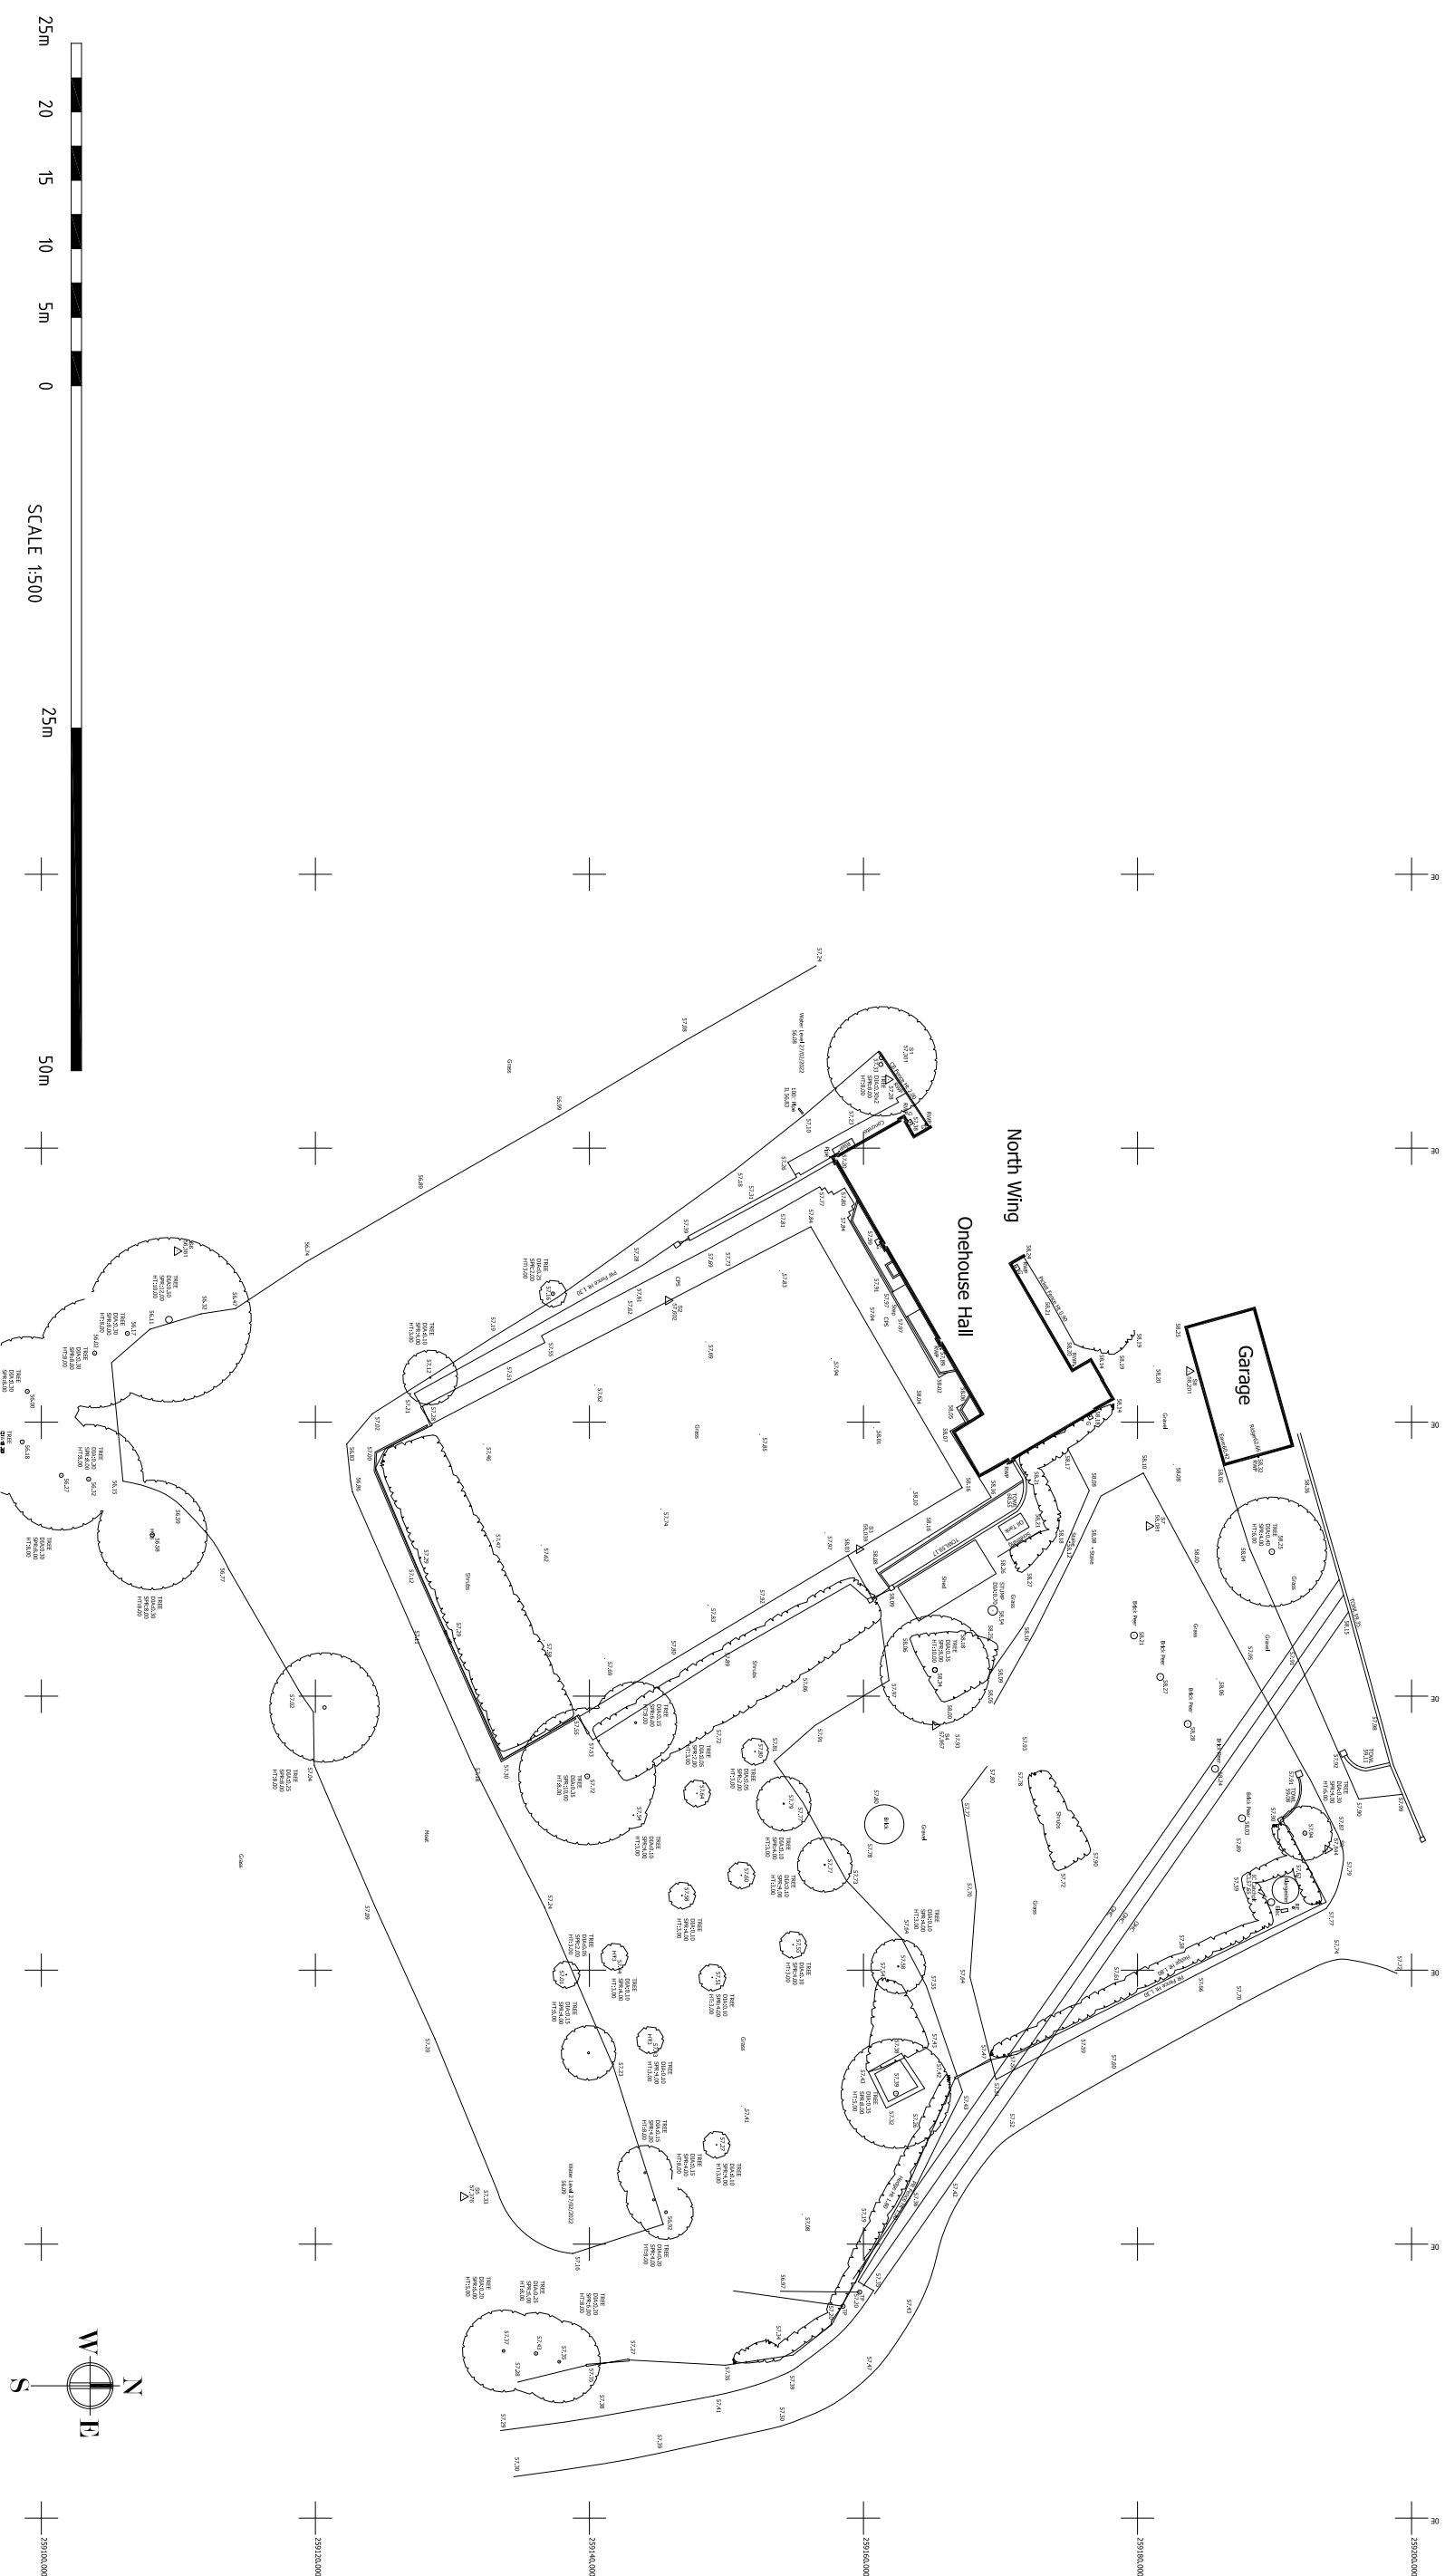

REV	BRIEF DETAILS	DATE

Existing Block Plan		NO	2151 / SD / 108	REV	CHECKED
for ONEHOUSE HALL LOWER ROAD ONEHOUSE STOWMARKET IP14 3BY		SCALE	1 : 500 @ A3	DATE	MAR '22
© The copyright of this drawing belongs to Kay Pilsbury Thomas		AY PILSBURY THOMAS ARCHITECTS		DRAWN	KB
		TEL 01799 599208 WWW.KPT.CO.UK		FAX: 01799 599665 INFO@KPT.CO.UK	
		HONEYLANDS RADWINNER SAFERON WALDEN, ESSEX, CB10 2TJ			