


NOTES

1. ALL DIMENSIONS TO BE CHECKED ON-SITE.
2. ANY DISCREPANCIES TO BE BROUGHT TO THE ATTENTION OF THE ARCHITECT.

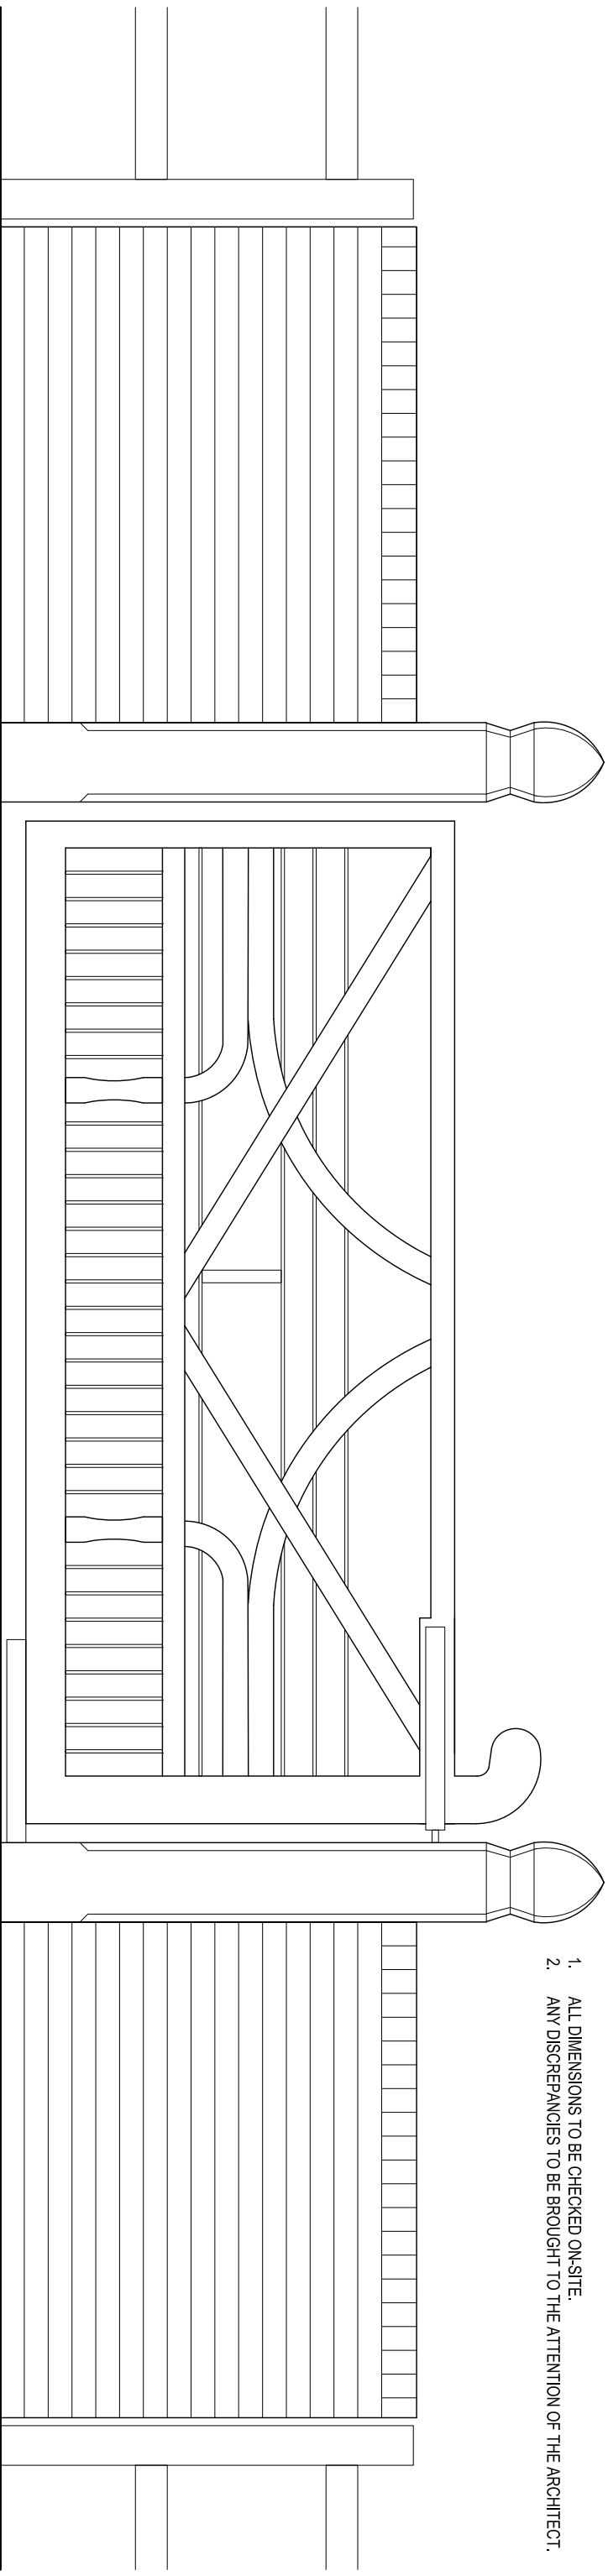

**South Gate Front Elevation**


Notes Generally

Gate

Electric Automatic timber field gate with timber post and metal bar frame to be painted in white with black ironmongery.  
 Brick wall piers to be red facing brick with half round copings built to 1.3m to match height of existing timber post and rail boundary fence to east and south of the site.

Driveway

The new section of driveway will be laid with a gravel finish on an open graded aggregate sub-base of min. 200mm deep, on a geotextile layer, all laid on the compacted soil.  
 A strip of stone setts, paving or asphalt at the entrance gate will be laid to limit the loss and spread of gravel from the drive.

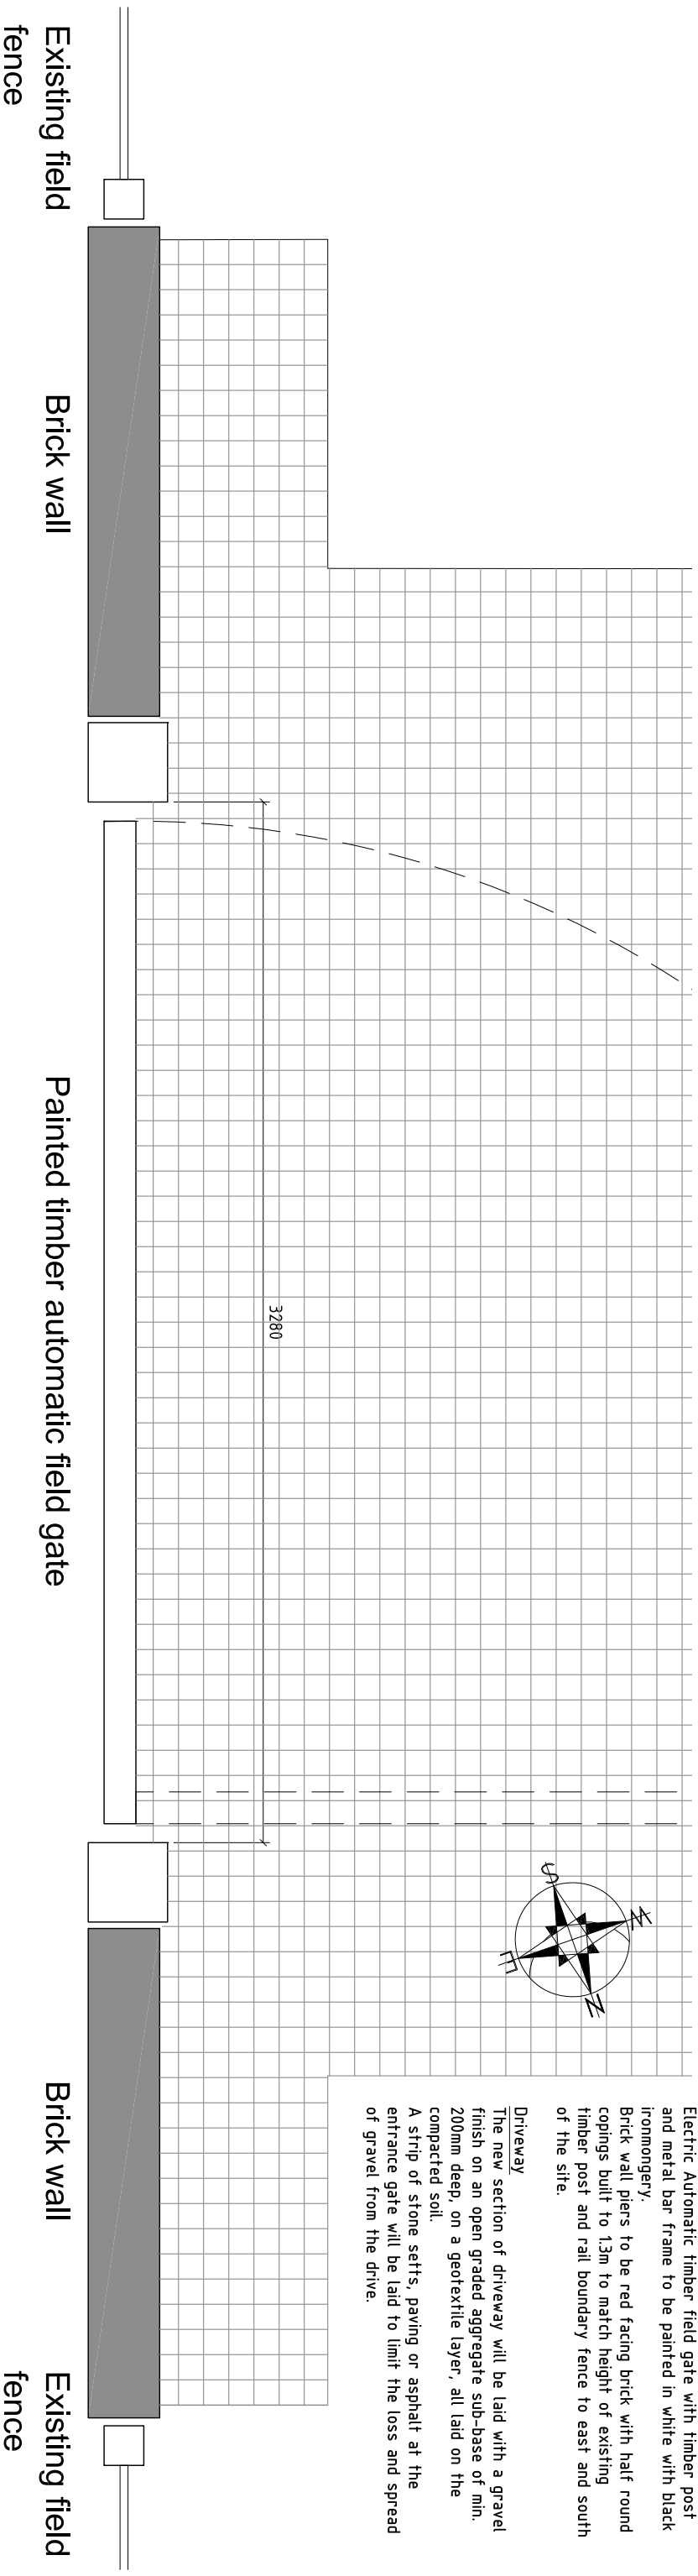

Existing field fence

Brick wall

Painted timber automatic field gate

Existing field fence

**South Gate Plan**



| REV | BRIEF DETAILS                         | DATE     |
|-----|---------------------------------------|----------|
| A   | Notes updated for Planning submission | 23/11/22 |

REPLACEMENT SOUTH GATE AS PROPOSED  
 for  
 ONEHOUSE HALL  
 LOWER ROAD  
 ONEHOUSE  
 STOWENMARKET  
 IP14 3BY

|       |                 |      |         |         |    |
|-------|-----------------|------|---------|---------|----|
| NO.   | 2151 / PD / 205 | REV  | A       | CHECKED | ST |
| SCALE | 1 : 20 @ A3     | DATE | NOV '22 | DRAWN   | KB |

**KAY PILSBURY THOMAS ARCHITECTS**  
 TEL 01799 599208 FAX: 01799 599865  
 www.kpt.co.uk info@kpt.co.uk  
 HONEYLANDS, RADWINTER, SAFFRON WALDEN, ESSEX, CB10 2TJ

© The copyright of this drawing belongs to Kay Pilsbury Thomas