


Site Location Plan - 1:1250

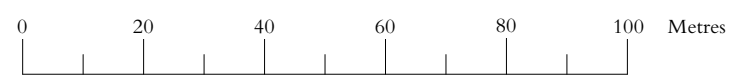

enquiries@rogerbalmerdesign.co.uk	ROGER BALMER DESIGN	Telephone 01206 299477
Client Braiseworth Hall Farms Ltd.	Project Garnhams Farmhouse, The Green, Tannington	Drawing Site Location Plan
Scale 1:1250 at A3	Date Jan 2024	Del. BOC
Contractors must verify all dimensions and information on site prior to commencement of work. Do not scale from drawing.		Drawing no. 3522 - 01
© Roger A Balmer Ltd		