
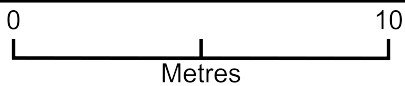


Cabin Location Plan

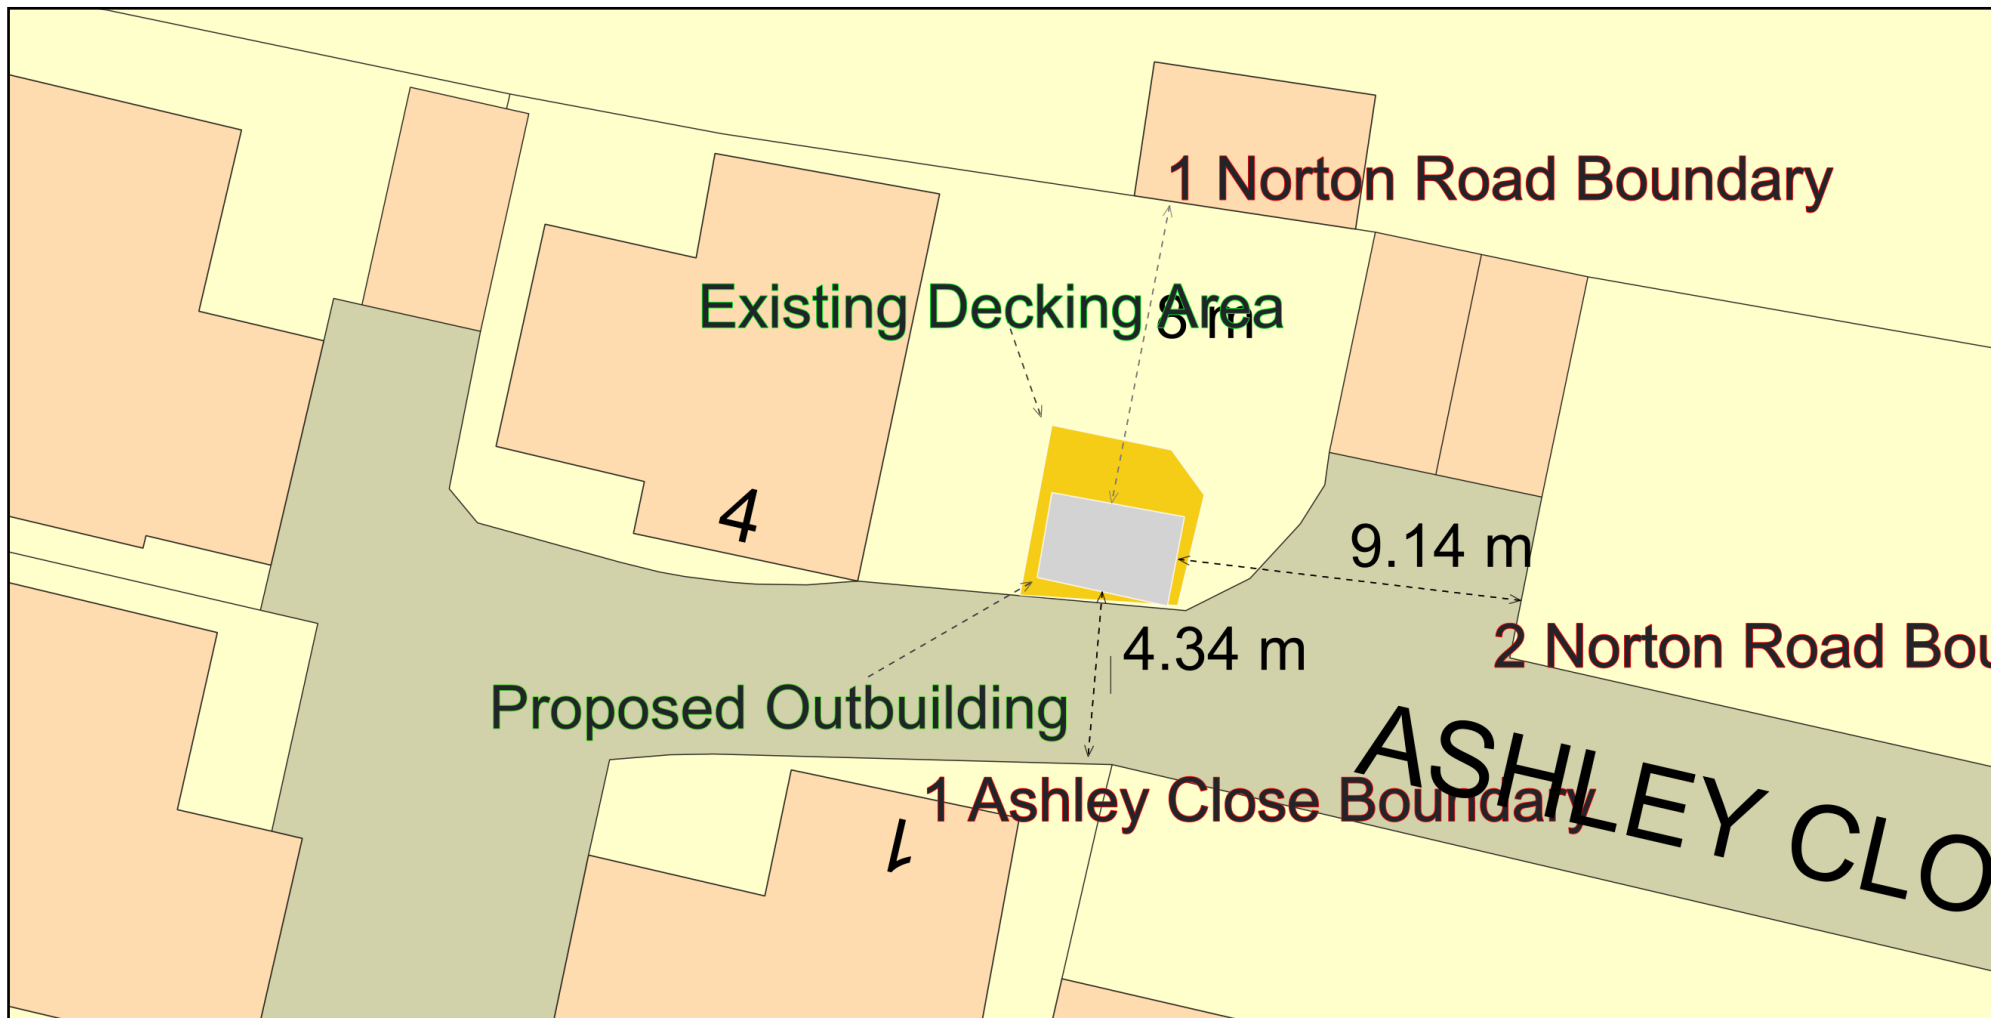

Plan Produced for: Nigel Nichols

Date Produced: 05 Apr 2024

Plan Reference Number: TQRQM24089180247059

Scale: 1:200 @ A4