



FRONT ELEVATION

(south facing)

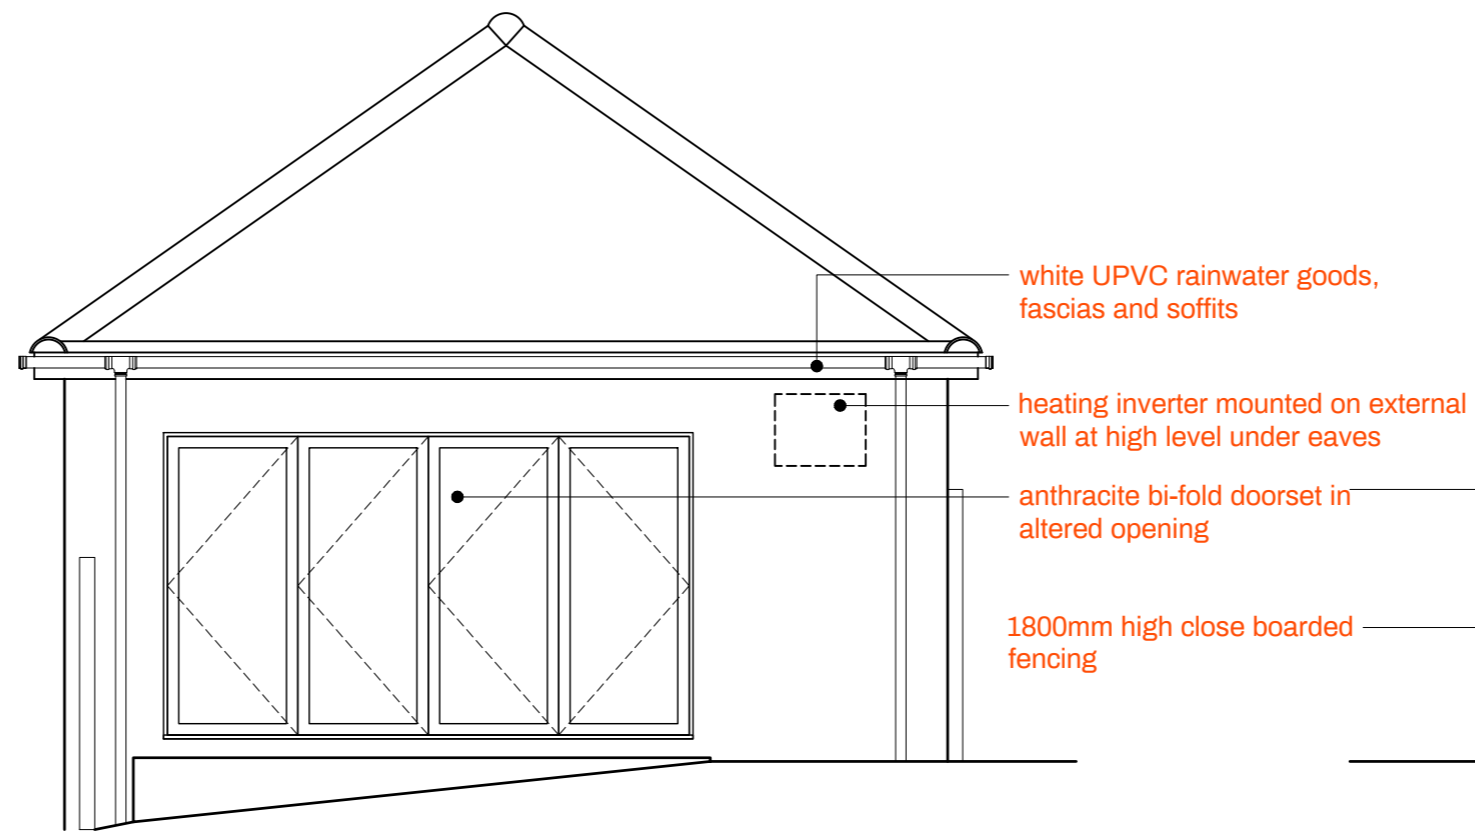


SIDE ELEVATION

(west facing)

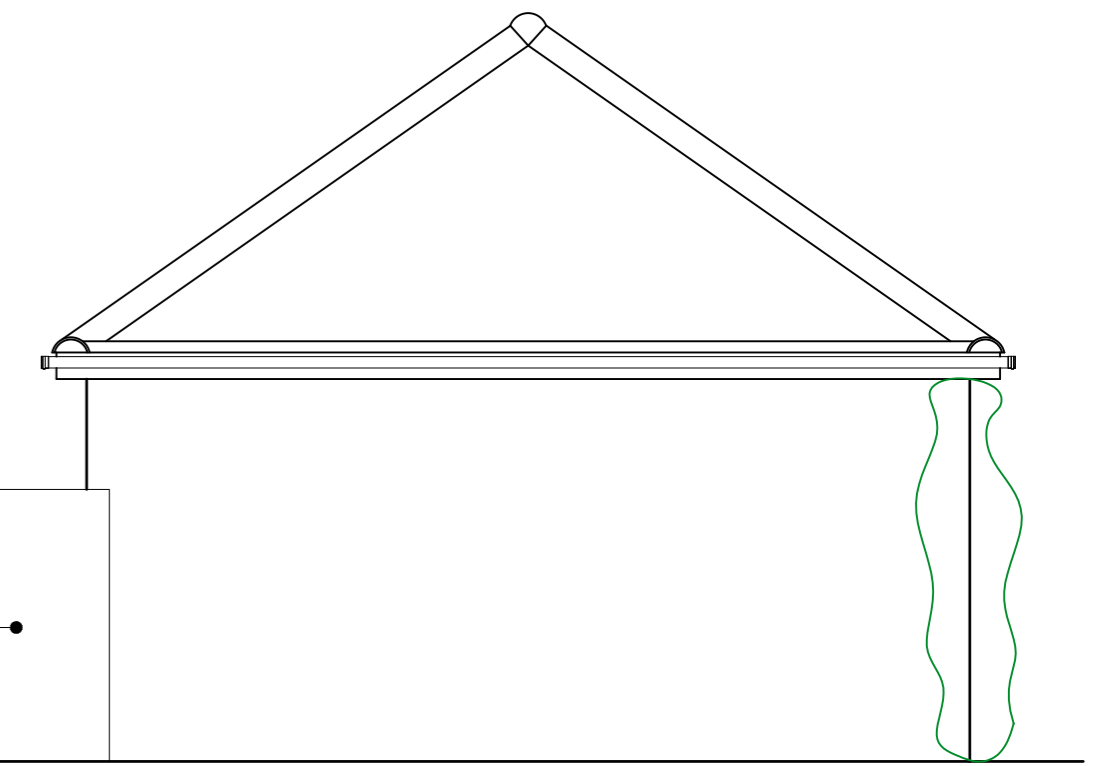


BOUNDARY ELEVATION

(east facing)

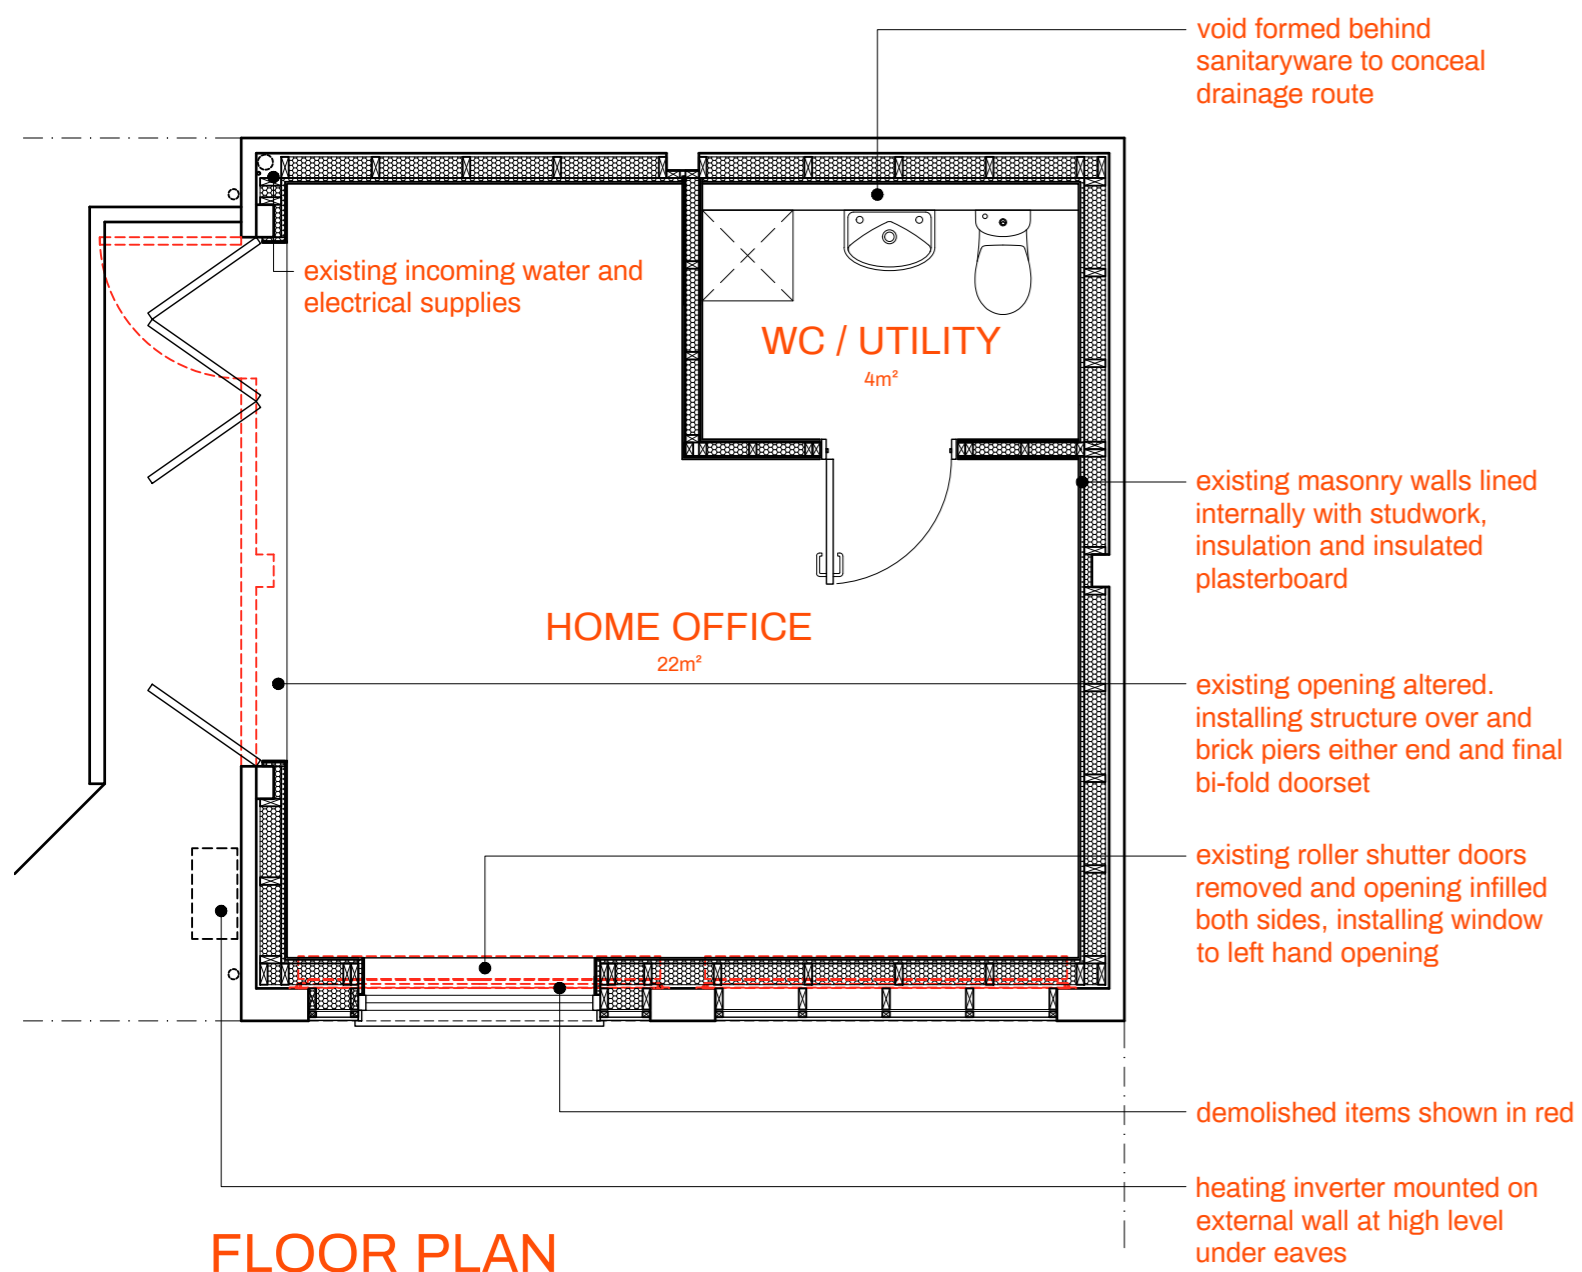

FLOOR PLAN

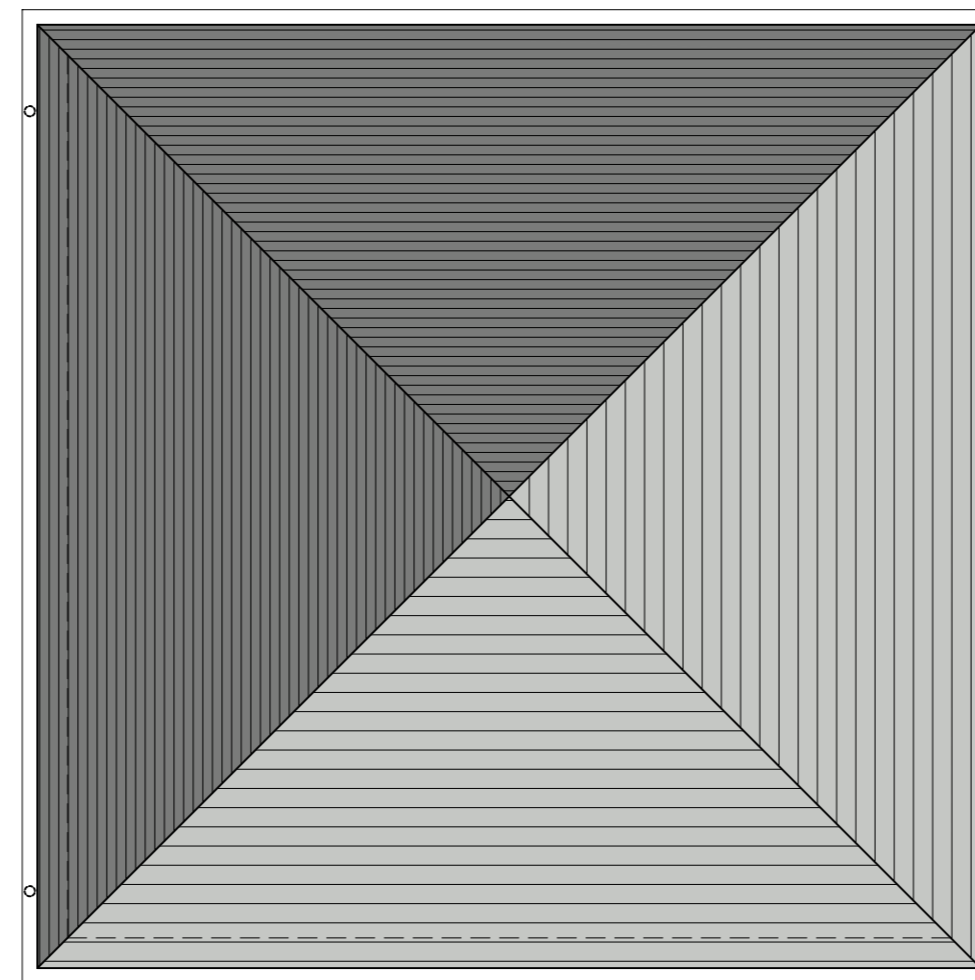

ROOF COVERING PLAN