



**1** Front Existing  
1 : 100





**2** Front Proposed  
1 : 100

Window Style Schedule							
Window Number	Window Type	Window Width (mm)	Window Height (mm)	Window Colour	Window Material	Window Glazing	Sealed Unit Depth
1	Type A	435	2055	White Smooth	PVCu	TUF Clear Double	4-20-4
2	Residential Door	1000	2055	White Smooth	PVCu	TUF Clear Double	4-20-4
3	Type A	435	2055	White Smooth	PVCu	TUF Clear Double	4-20-4

Scale 1:100

Scale 1:50

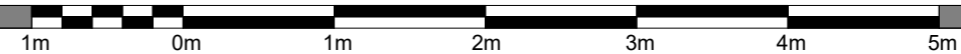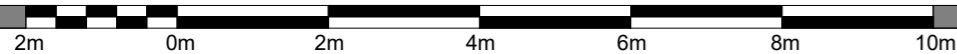

Contract No.

FHI 113785

Site Address -

The Pavillion House  
The Street  
Rickinghall  
IP22 1DY

Drawing No.

1 of 3

Elevations

**All Dimensions in mm**

Scale: 1 : 100

**Signed Off on -** 27/03/2024

**Review on -**



First Home Improvements  
Station Road Industrial  
Estate Lenwade Norfolk  
NR9 5LY

© Drawings, associated documentation and intellectual property is protected under copyright law.  
All documentation by First Home Improvements prohibits unauthorised actions such as (but not limited to) the re-issuing and re-production thereof without prior consent.