


Crown Copyright and database rights  
2024. OS AC0000814278 National Map  
Centre. Purchased 27/03/2024 1 year  
licence.


3

**Scale 1-1250**

1 : 1250

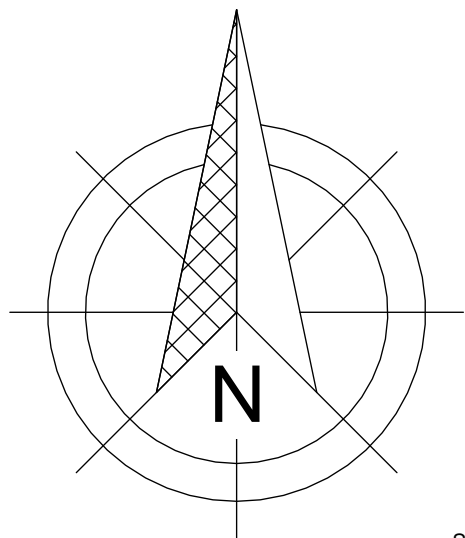

Scale 1:100

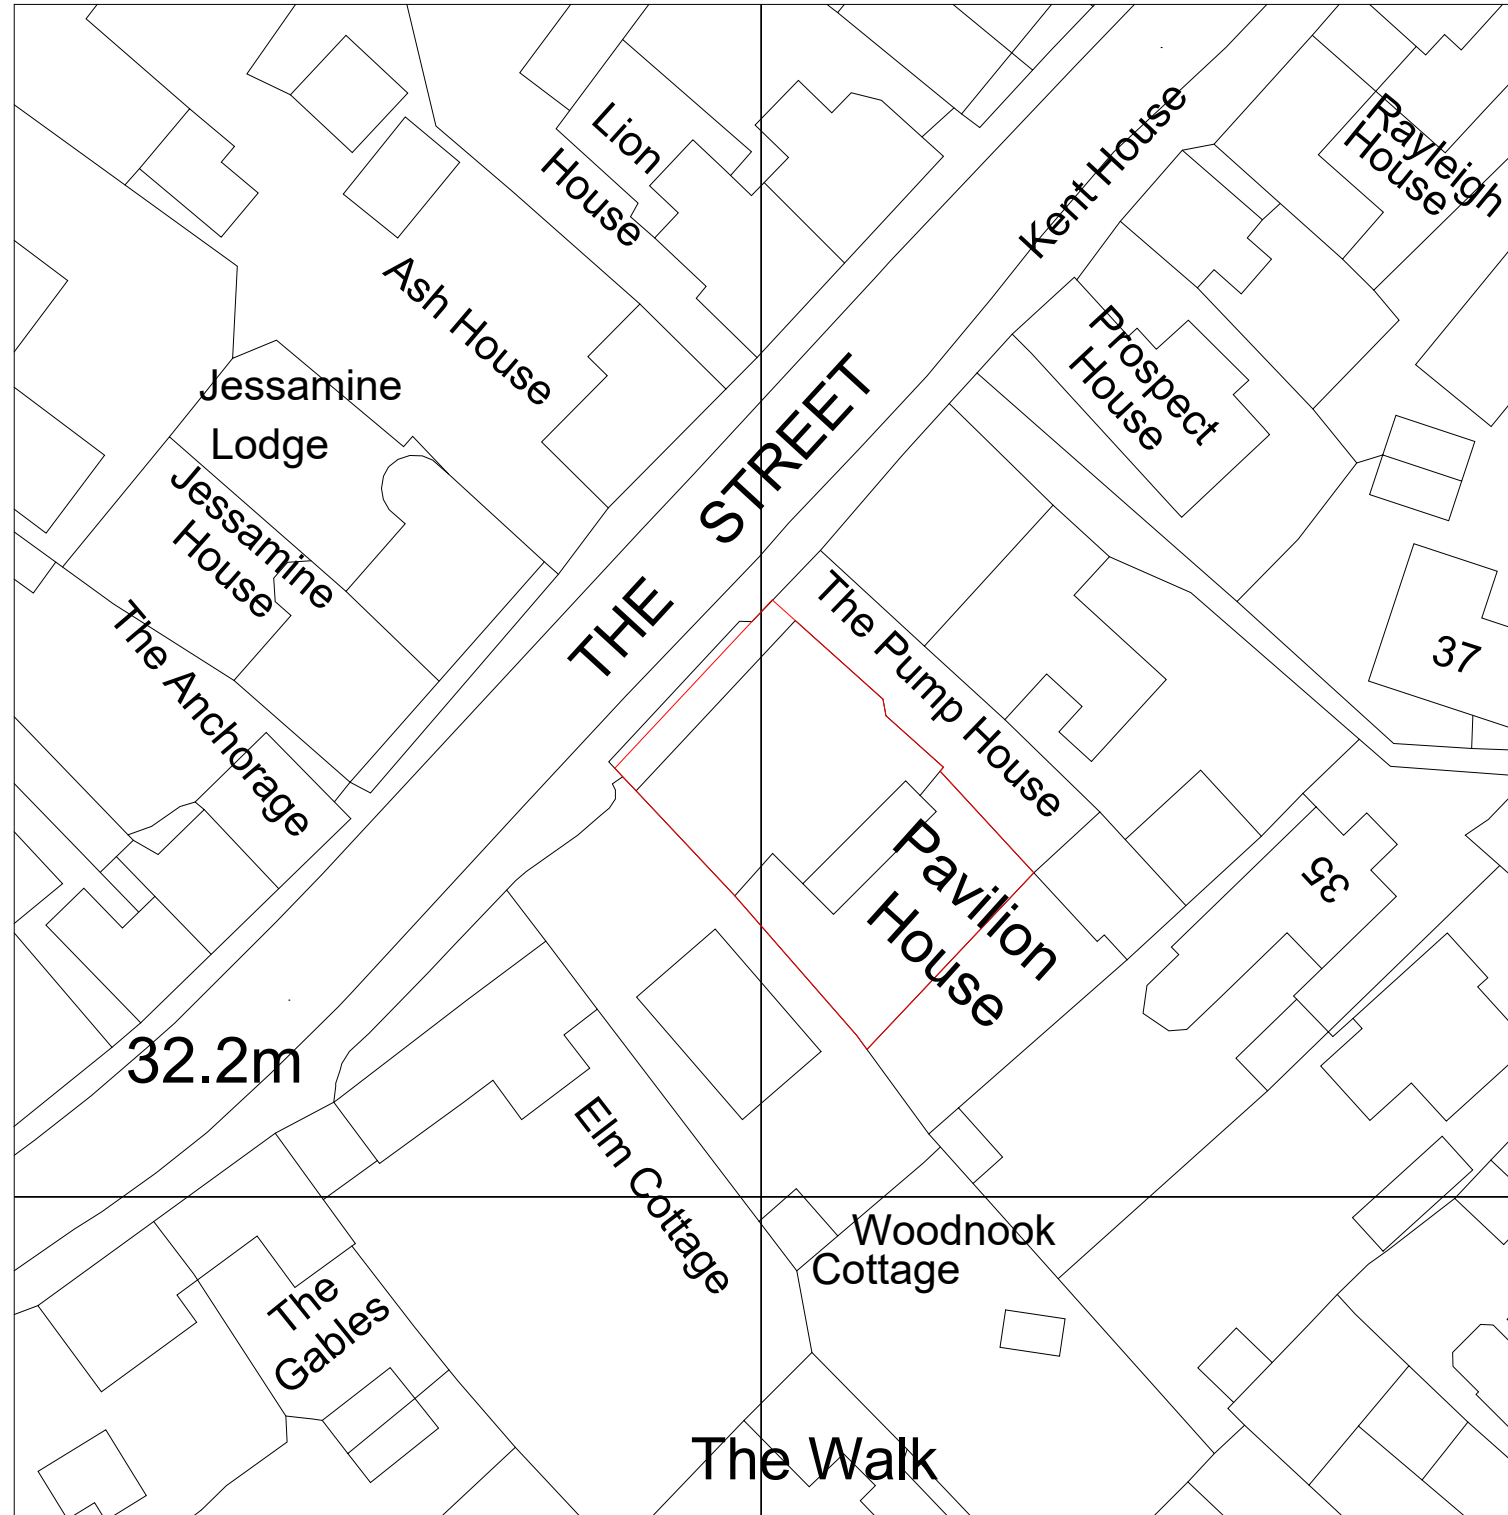

Crown Copyright and database rights  
2024. OS AC0000814278 National Map  
Centre. Purchased 27/03/2024 1 year  
licence.

2

**Scale 1-500**

1 : 500

Scale 1:50

Contract No.

FHI 113785

Site Address -

The Pavillion House  
The Street  
Rickinghall  
IP22 1DY

Drawing No.

3 of 3

Location and Site Map

**All Dimensions in mm**

Scale: As indicated

**Signed Off on -** 27/03/2024

**Review on -**



First Home Improvements  
Station Road Industrial  
Estate Lenwade Norfolk  
NR9 5LY

© Drawings, associated documentation and intellectual property is protected under copyright law.  
All documentation by First Home Improvements prohibits unauthorised actions such as (but not limited to) the re-issuing and re-production thereof without prior consent.

