


45 OTTERY ST MARY

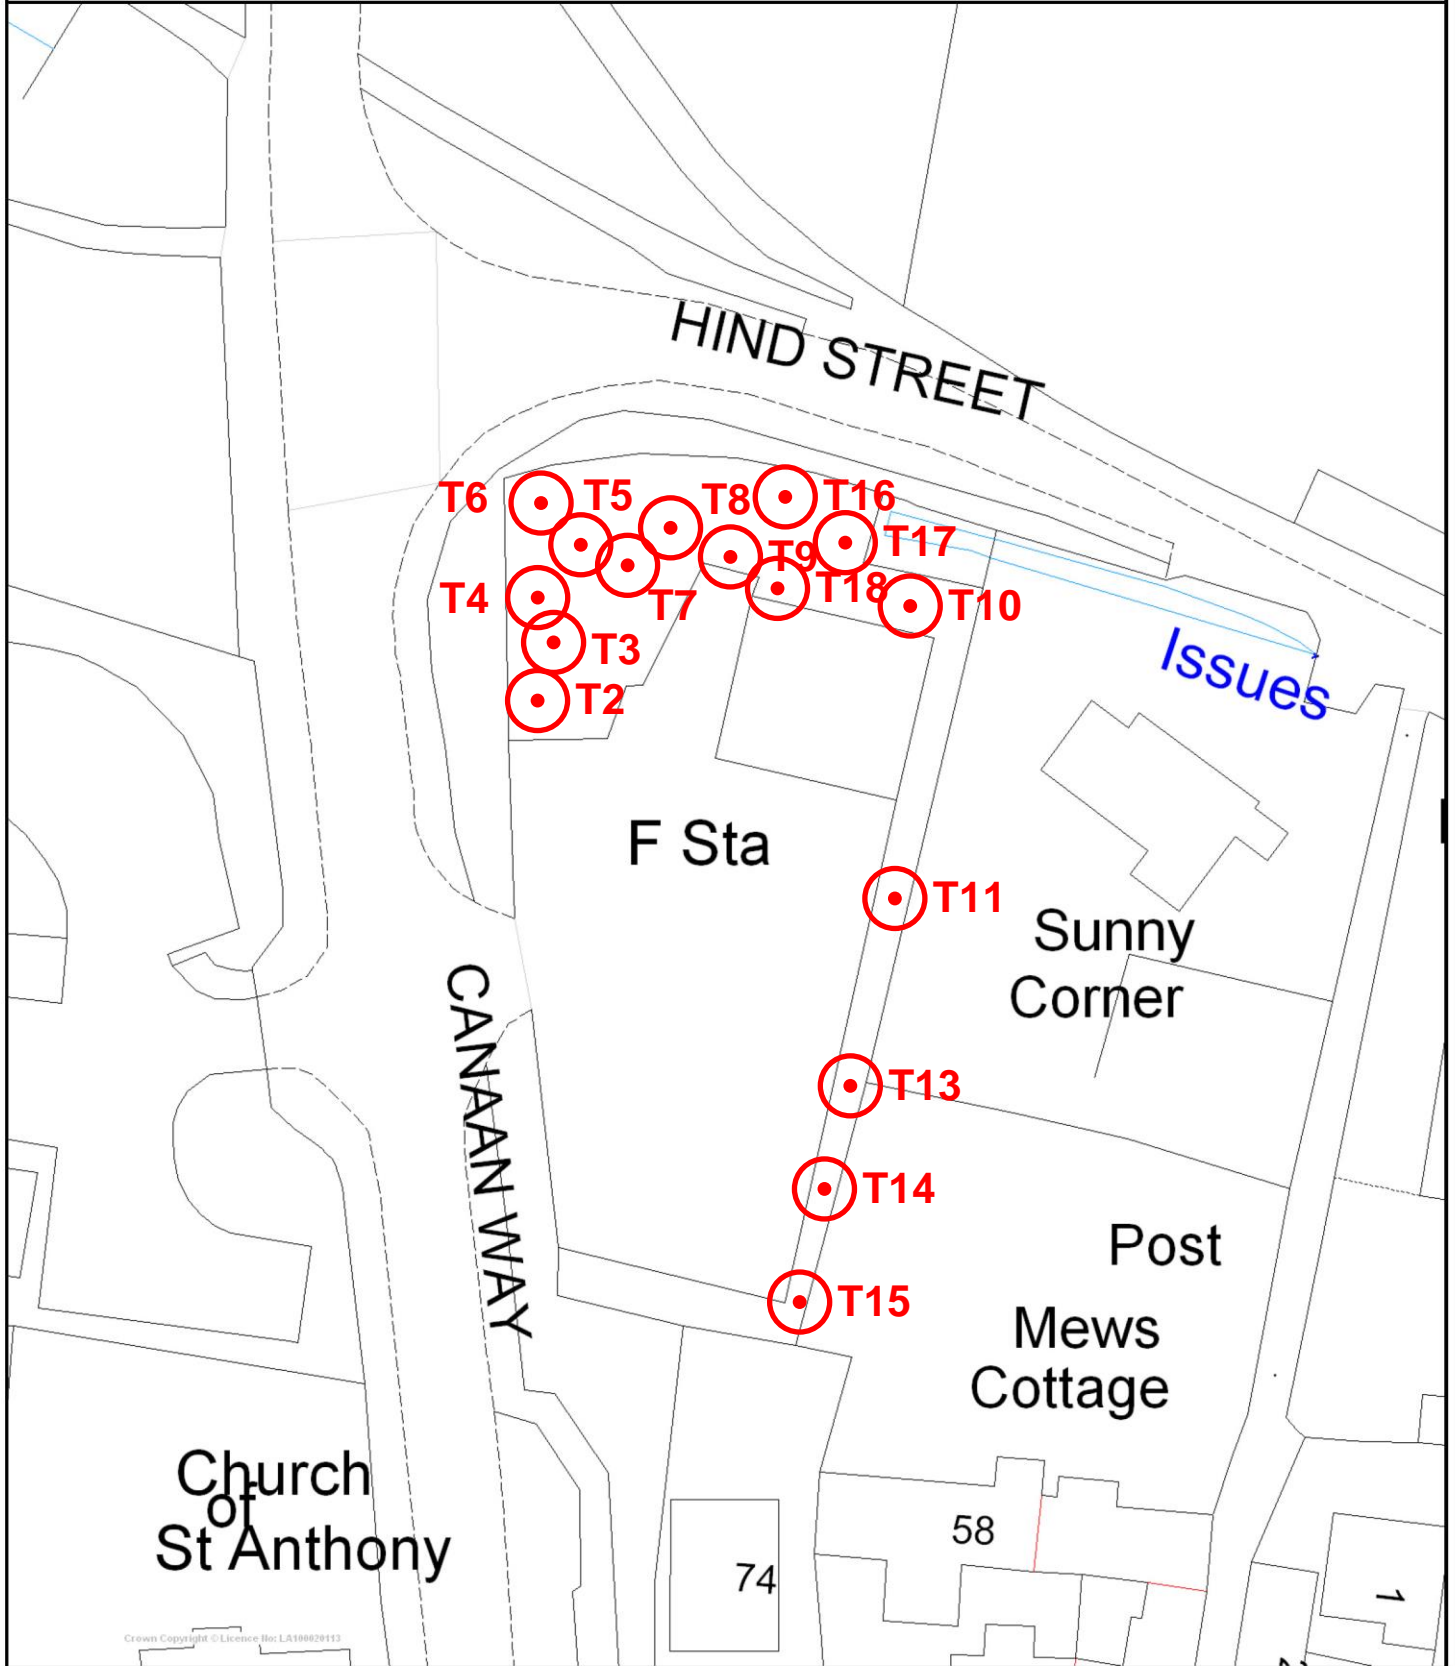

Crown Copyright © Licence No: LA100020113



Reproduced from the Ordnance Survey mapping with the permission of Her Majesty's Stationery Office. Crown Copyright reserved. Unauthorised reproduction infringes Crown Copyright and may lead to prosecution or civil proceedings. Licence Number: 100020113

Scale 1/500 Date 11/3/2009

Centre = 309609 E 95475 N

Plan updated by Advanced Arboriculture, April 2022