

General Notes

All works to comply with relevant Codes of Practice and British Standards.
 The contractor should not scale from these drawings.
 Any dimensions listed in to the drawings may differ on site and are not exact.
 The sizes of the windows may need to be altered slightly to fit into to proposed and existing structure.

No.	Revision/Issue	Date


Firm Name and Address
CLASSIC LOFTS LONDON
 221 Lordship Lane
 East Dulwich
 London
 SE22 8JF

Contact information
 Phone / Fax
 Phone: 0800 085 8390
 Fax: 020 8693 6800

Email
 info@classicloftslondon.co.uk


Client Name and Address
**DANIELLE HAMM
 & MATT HUDSON**
 27 RESERVOIR ROAD
 LONDON
 SE4 2NU

Project SMALL DORMER LOFT EXTENSION IN A CONSERVATION AREA WITH 1NO BEDROOM & 1NO SHOWER ROOM	Sheet 11
Date 27/01/2024	Title PROPOSED DORMER DETAIL
Scale 1:50 / 1:100	

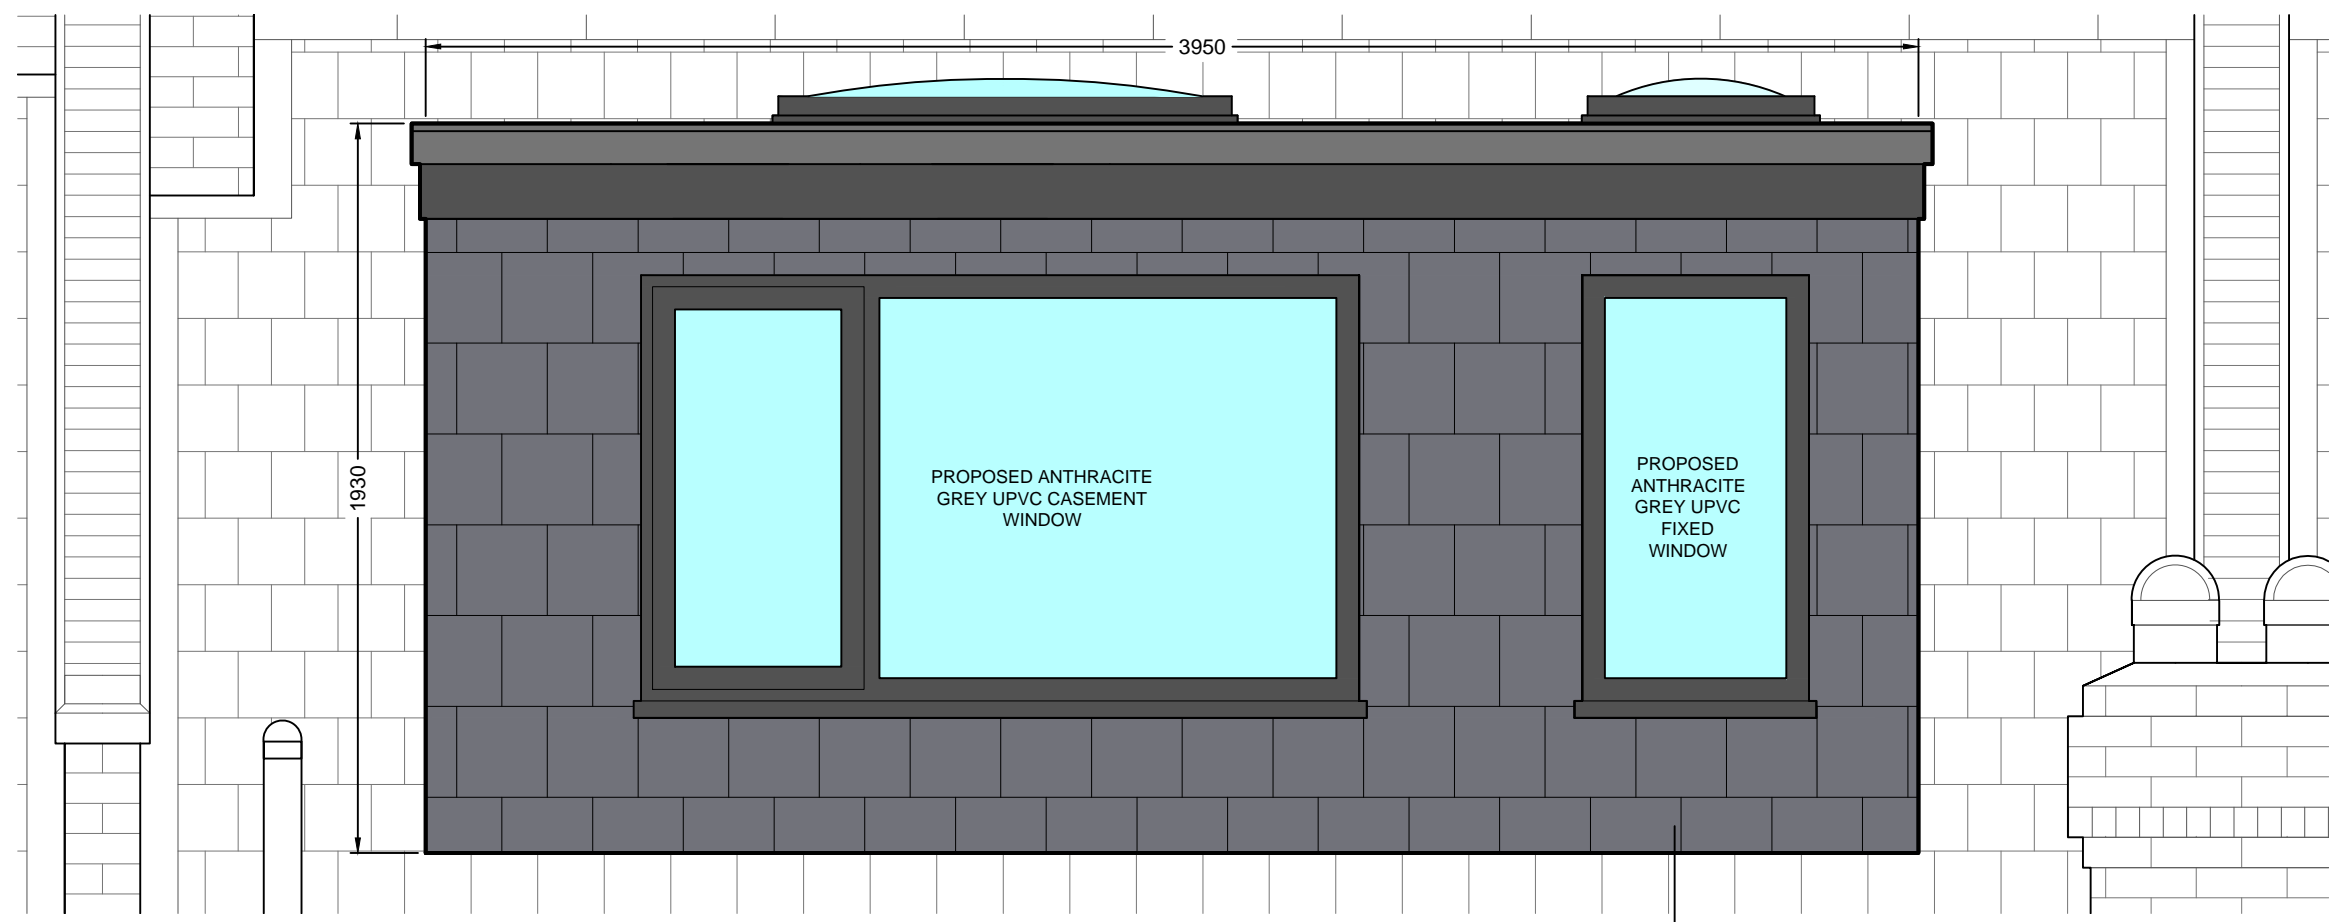


E DORMER DETAIL (REAR)
 05 SCALE 1/20

PROPOSED DORMER TO BE CLAD IN
 MARLEY ETERNIT CEDRAL
 THRUTONE

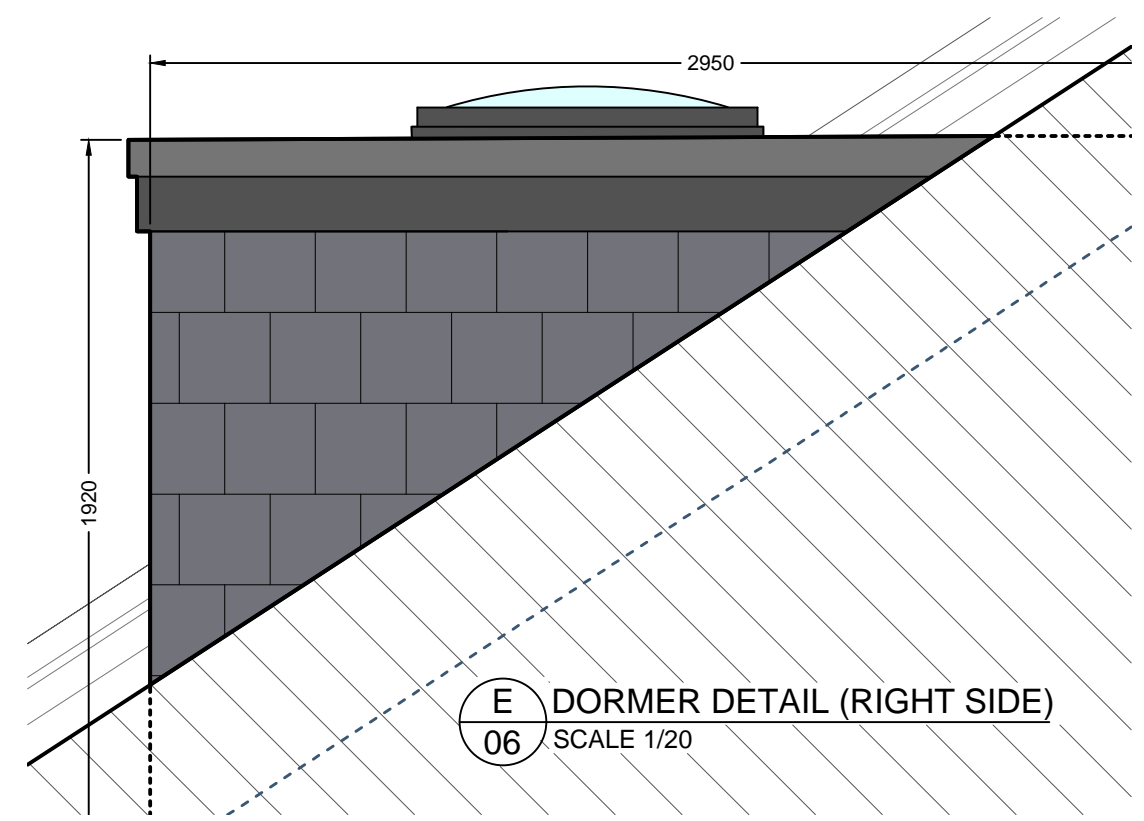

E DORMER DETAIL (RIGHT SIDE)
 06 SCALE 1/20

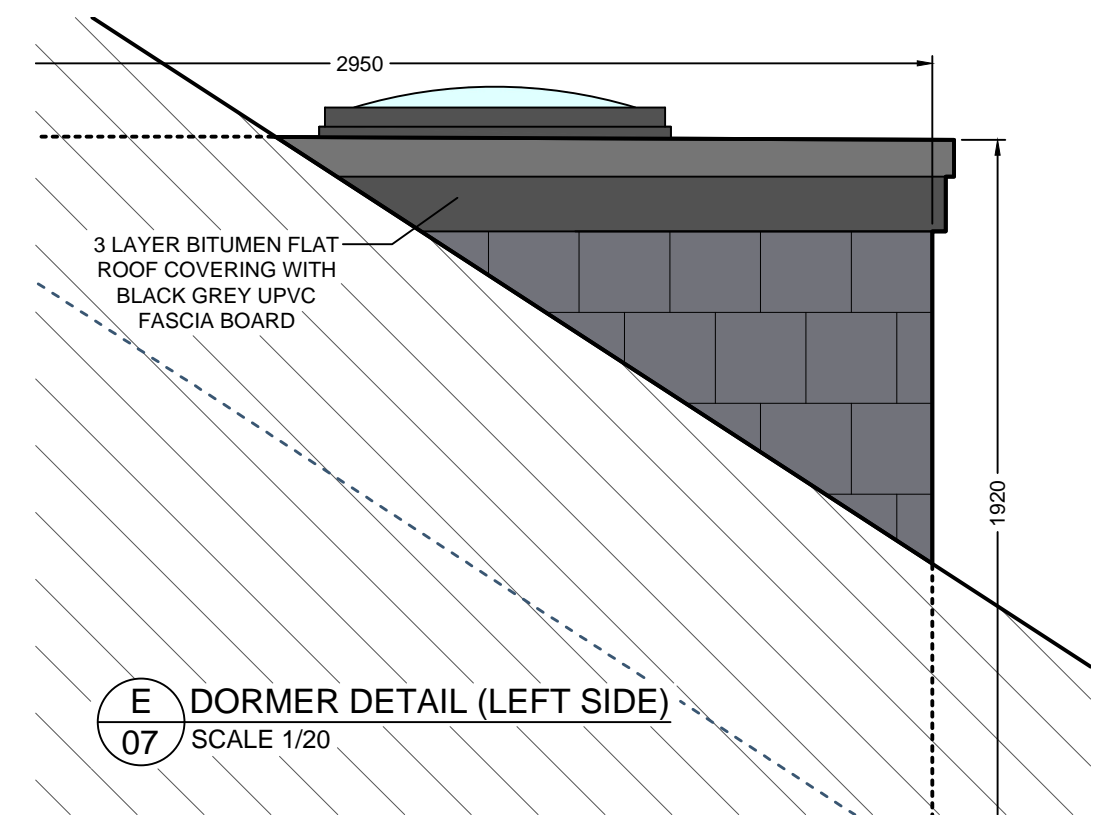

E DORMER DETAIL (LEFT SIDE)
 07 SCALE 1/20

3 LAYER BITUMEN FLAT
 ROOF COVERING WITH
 BLACK GREY UPVC
 FASCIA BOARD

