

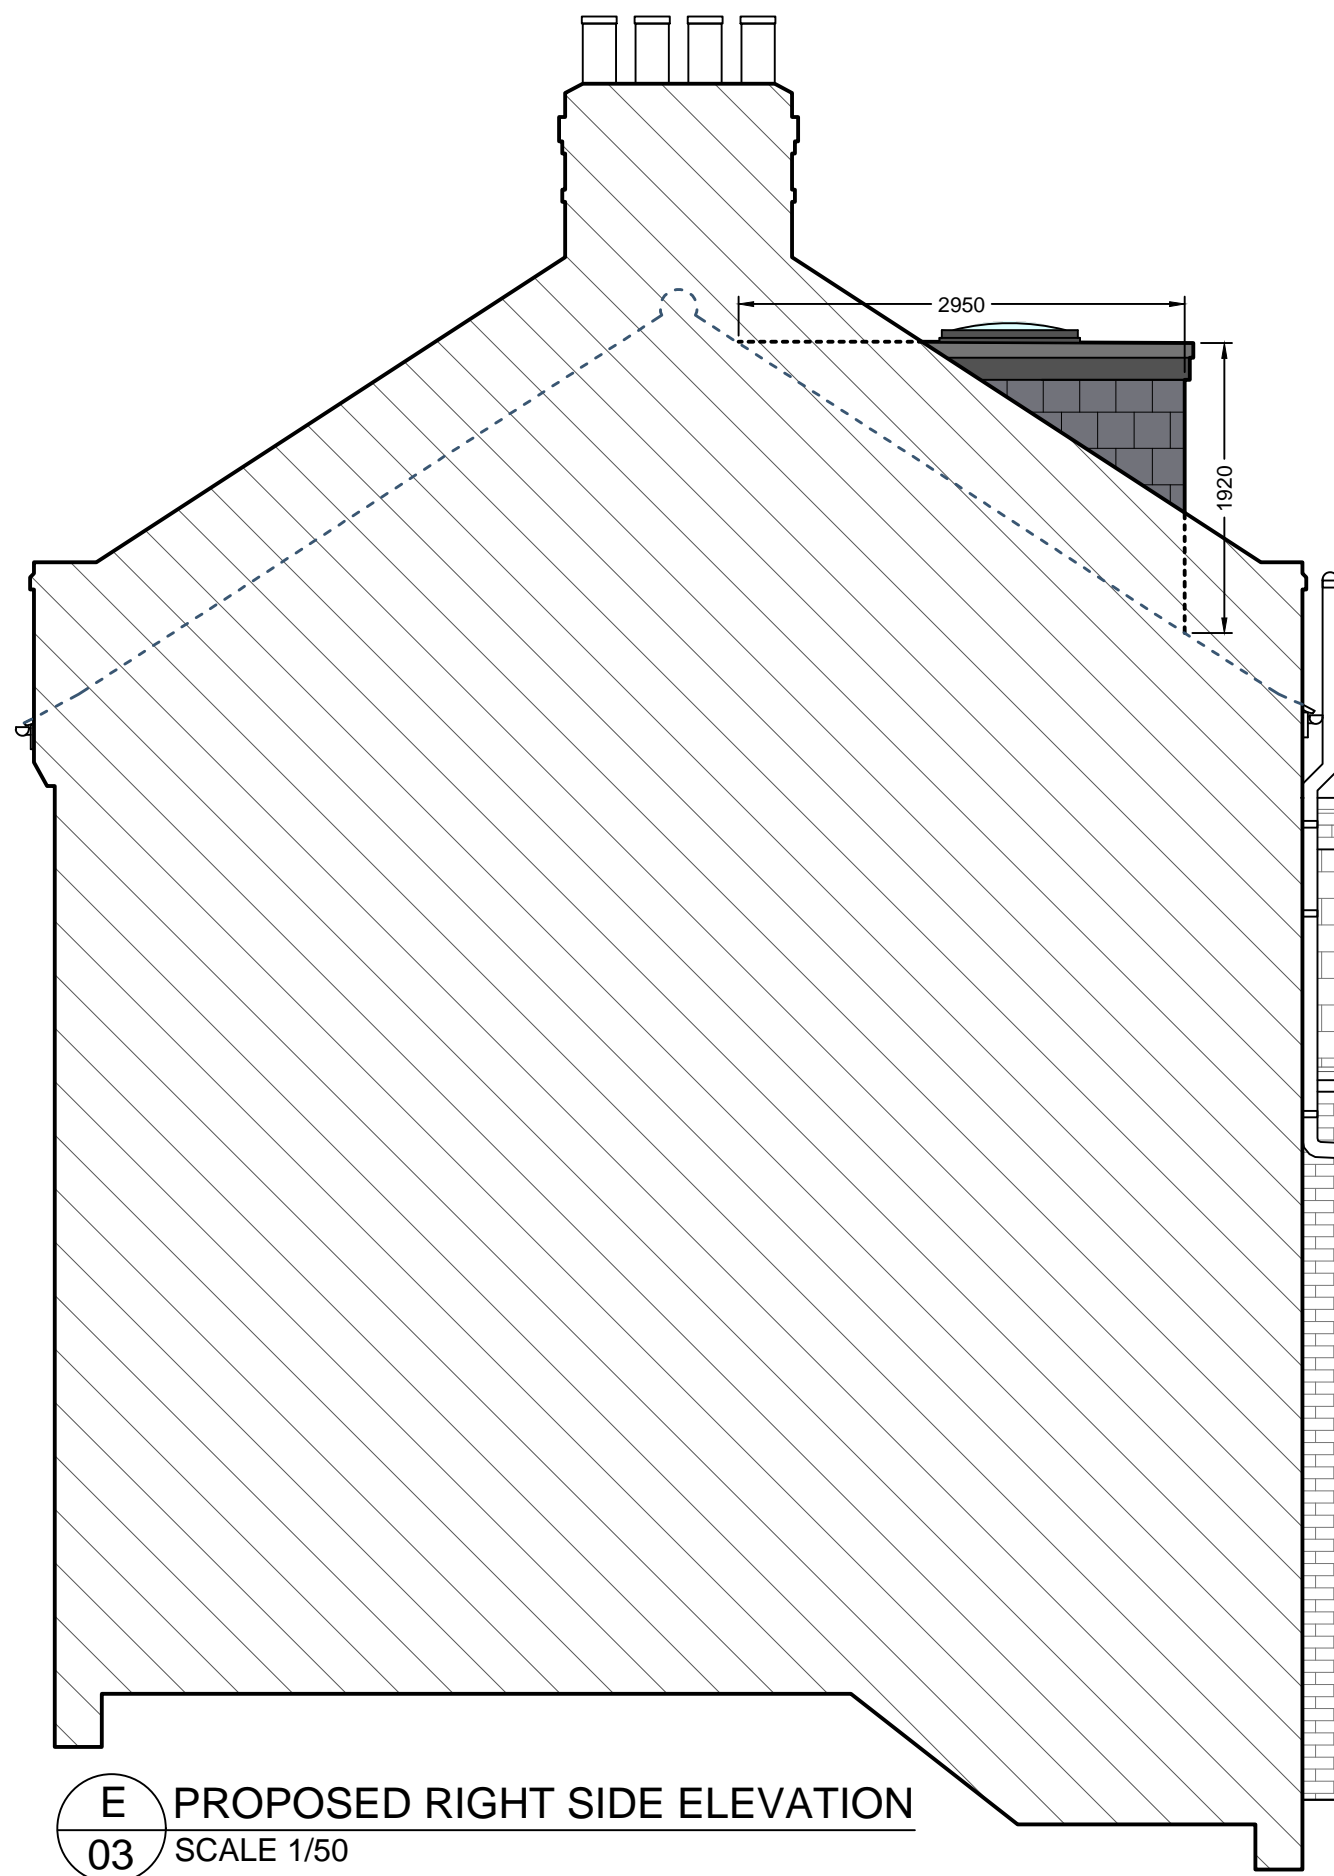


**E** PROPOSED LEFT SIDE ELEVATION  
04 SCALE 1/100

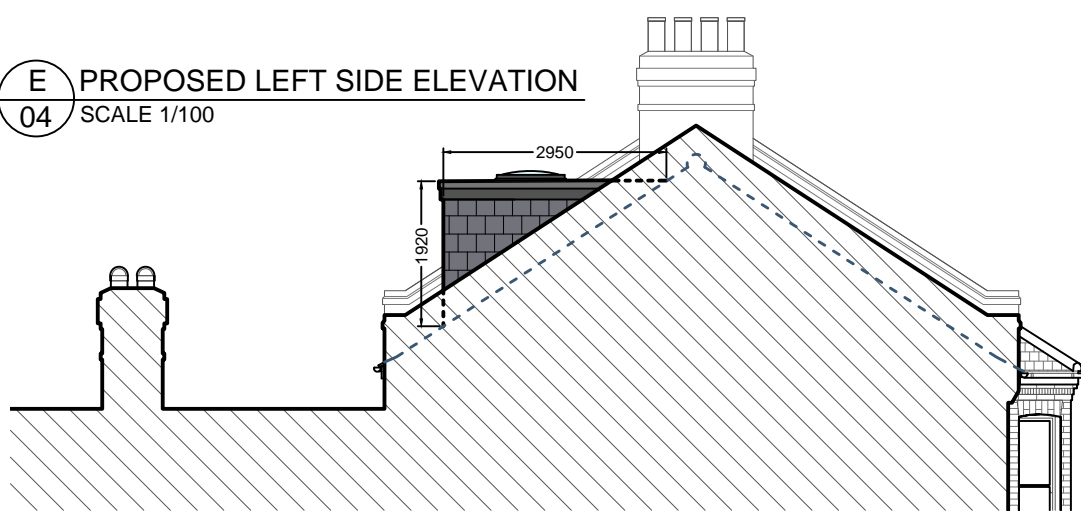

**E** PROPOSED RIGHT SIDE ELEVATION  
03 SCALE 1/50

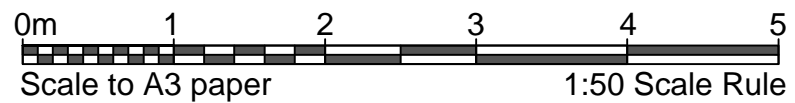

**General Notes**

All works to comply with relevant Codes of Practice and British Standards.  
The contractor should not scale from these drawings.  
Any dimensions listed in to the drawings may differ on site and are not exact.  
The sizes of the windows may need to be altered slightly to fit into to proposed and existing structure.

No.	Revision/Issue	Date

**Firm Name and Address**  
CLASSIC LOFTS LONDON  
221 Lordship Lane  
East Dulwich  
London  
SE22 8JF

**Contact information**  
Phone / Fax  
Phone: 0800 085 8390  
Fax: 020 8693 6800

Email  
info@classicloftslondon.co.uk

**Client Name and Address**  
DANIELLE HAMM  
& MATT HUDSON  
27 RESERVOIR ROAD  
LONDON  
SE4 2NU

**Project**  
SMALL DORMER LOFT  
EXTENSION IN A  
CONSERVATION AREA  
WITH 1NO BEDROOM &  
1NO SHOWER ROOM

**Sheet**  
**06**

**Date**  
27/01/2024

**Title**  
PROPOSED SIDE  
ELEVATIONS

**Scale**  
1:50 / 1:100