




P EXISTING GROUND FLOOR PLAN
01 SCALE 1/100

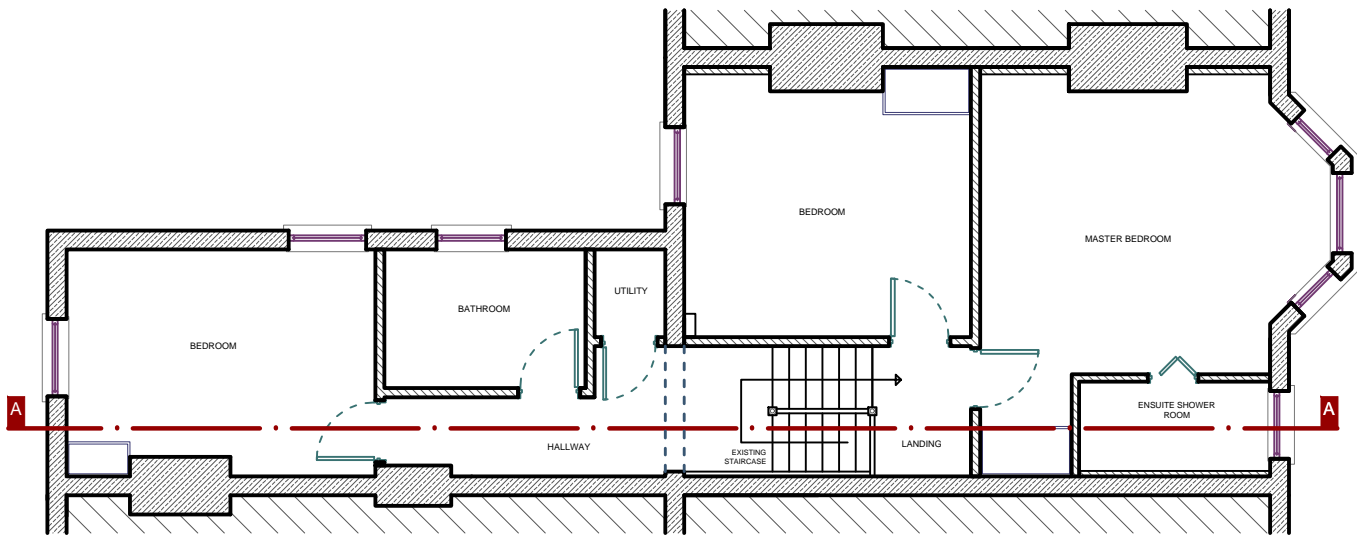

P EXISTING 1ST FLOOR PLAN
02 SCALE 1/100

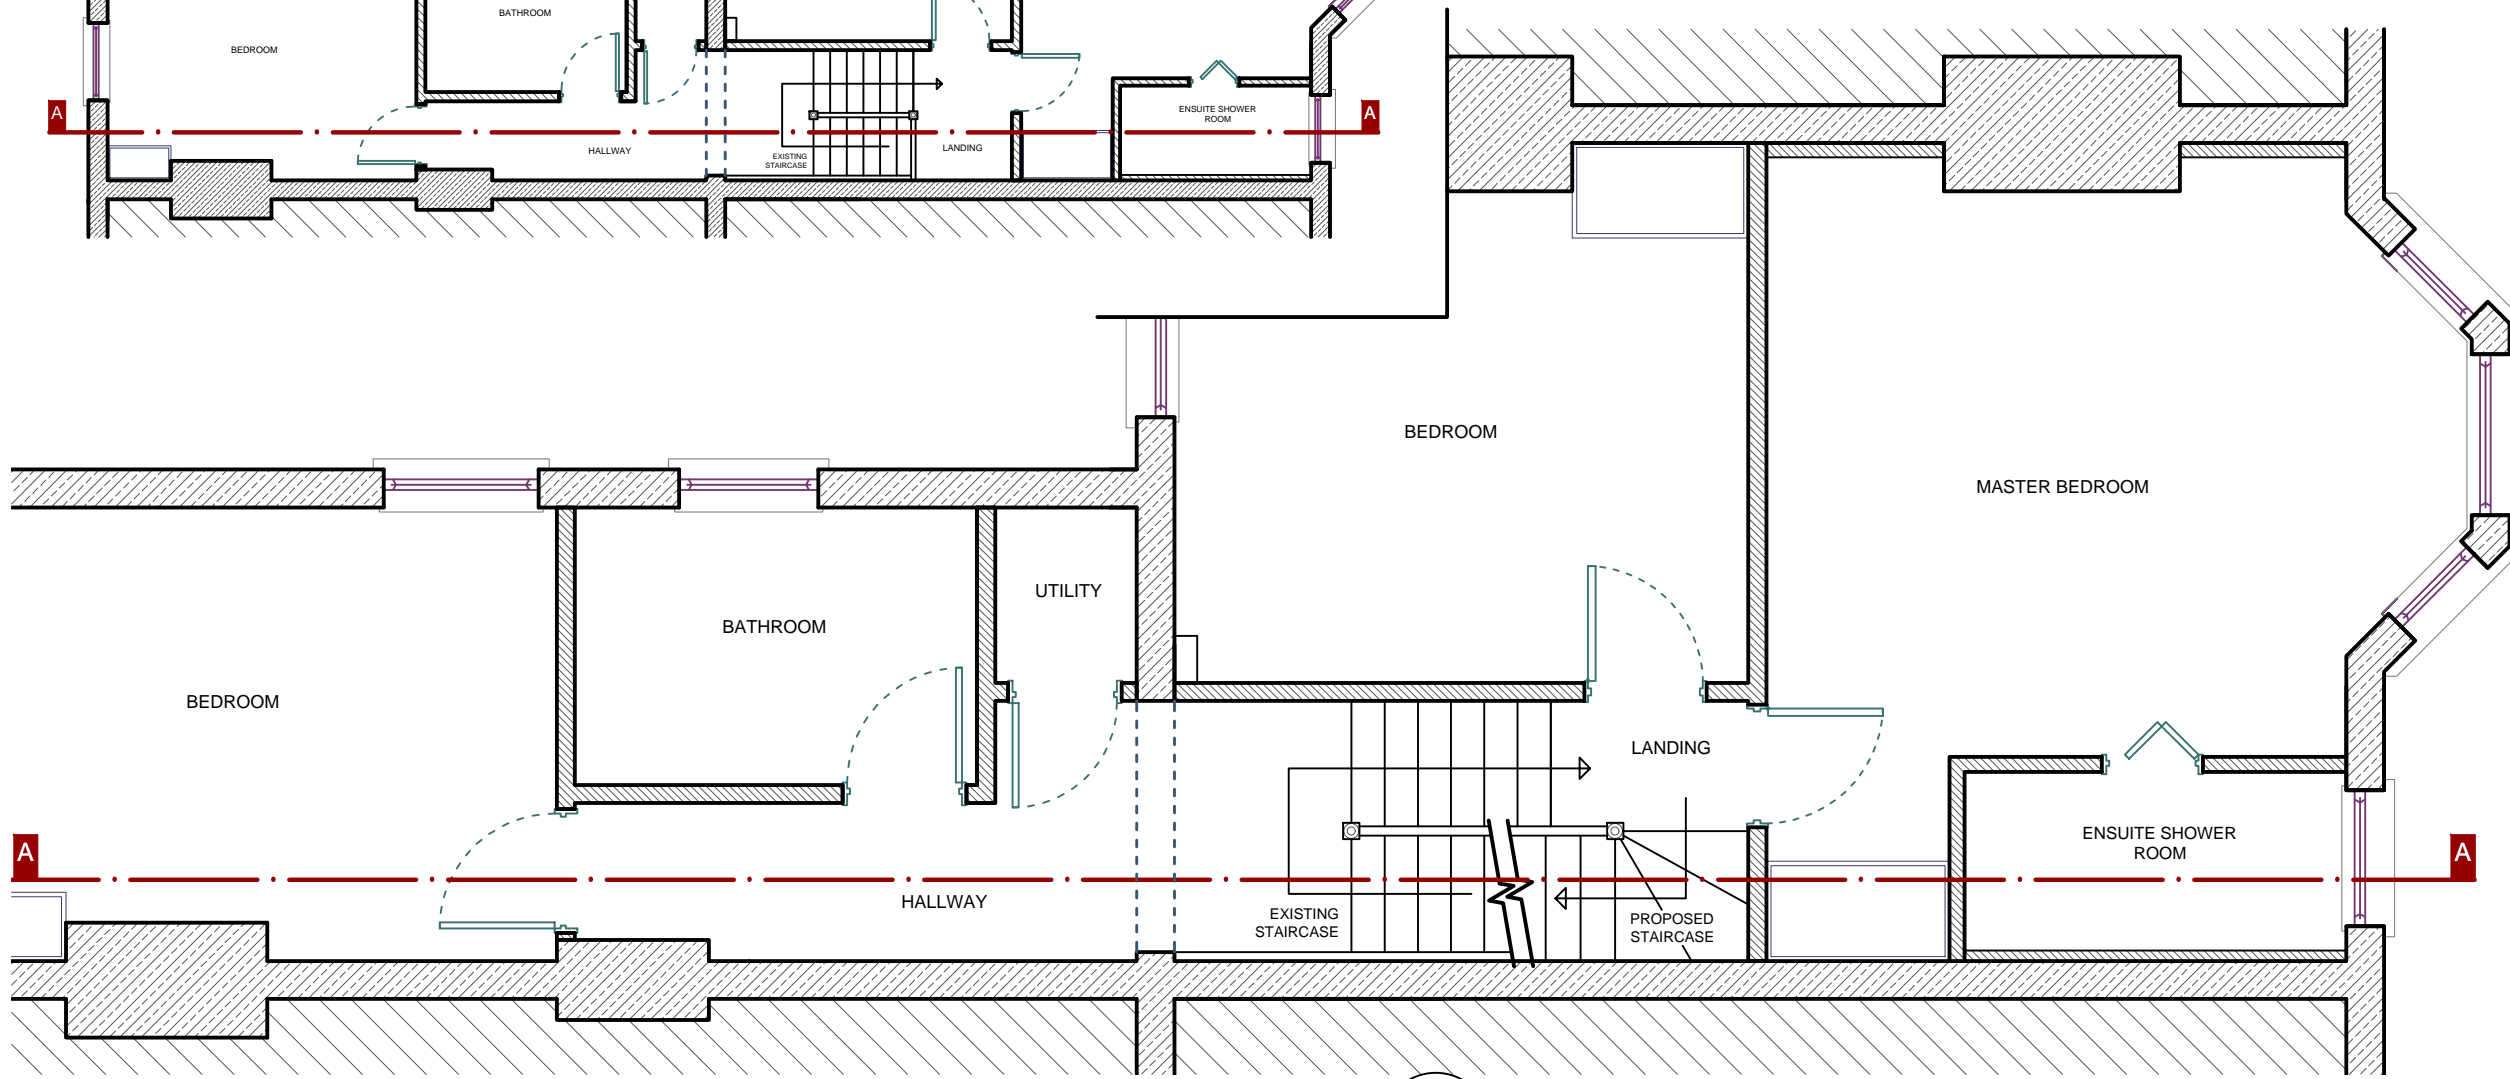

P PROPOSED 1ST FLOOR PLAN
02 SCALE 1/50

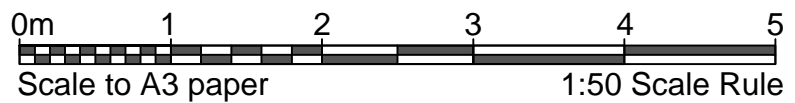

General Notes

All works to comply with relevant Codes of Practice and British Standards.
The contractor should not scale from these drawings.
Any dimensions listed in to the drawings may differ on site and are not exact.
The sizes of the windows may need to be altered slightly to fit into to proposed and existing structure.

No.	Revision/Issue	Date

Firm Name and Address
CLASSIC LOFTS LONDON
221 Lordship Lane
East Dulwich
London
SE22 8JF

Contact information
Phone / Fax
Phone: 0800 085 8390
Fax: 020 8693 6800

Email
info@classicloftslondon.co.uk

Client Name and Address
DANIELLE HAMM
& MATT HUDSON
27 RESERVOIR ROAD
LONDON
SE4 2NU

Project
SMALL DORMER LOFT
EXTENSION IN A
CONSERVATION AREA
WITH 1NO BEDROOM &
1NO SHOWER ROOM

Sheet
07

Date
27/01/2024

Title
EXISTING GROUND
& 1ST FLOOR -
PROPOSED 1ST
FLOOR PLAN

Scale
1:50 / 1:100