



Existing Street Scene
P400 1:100 @ A1

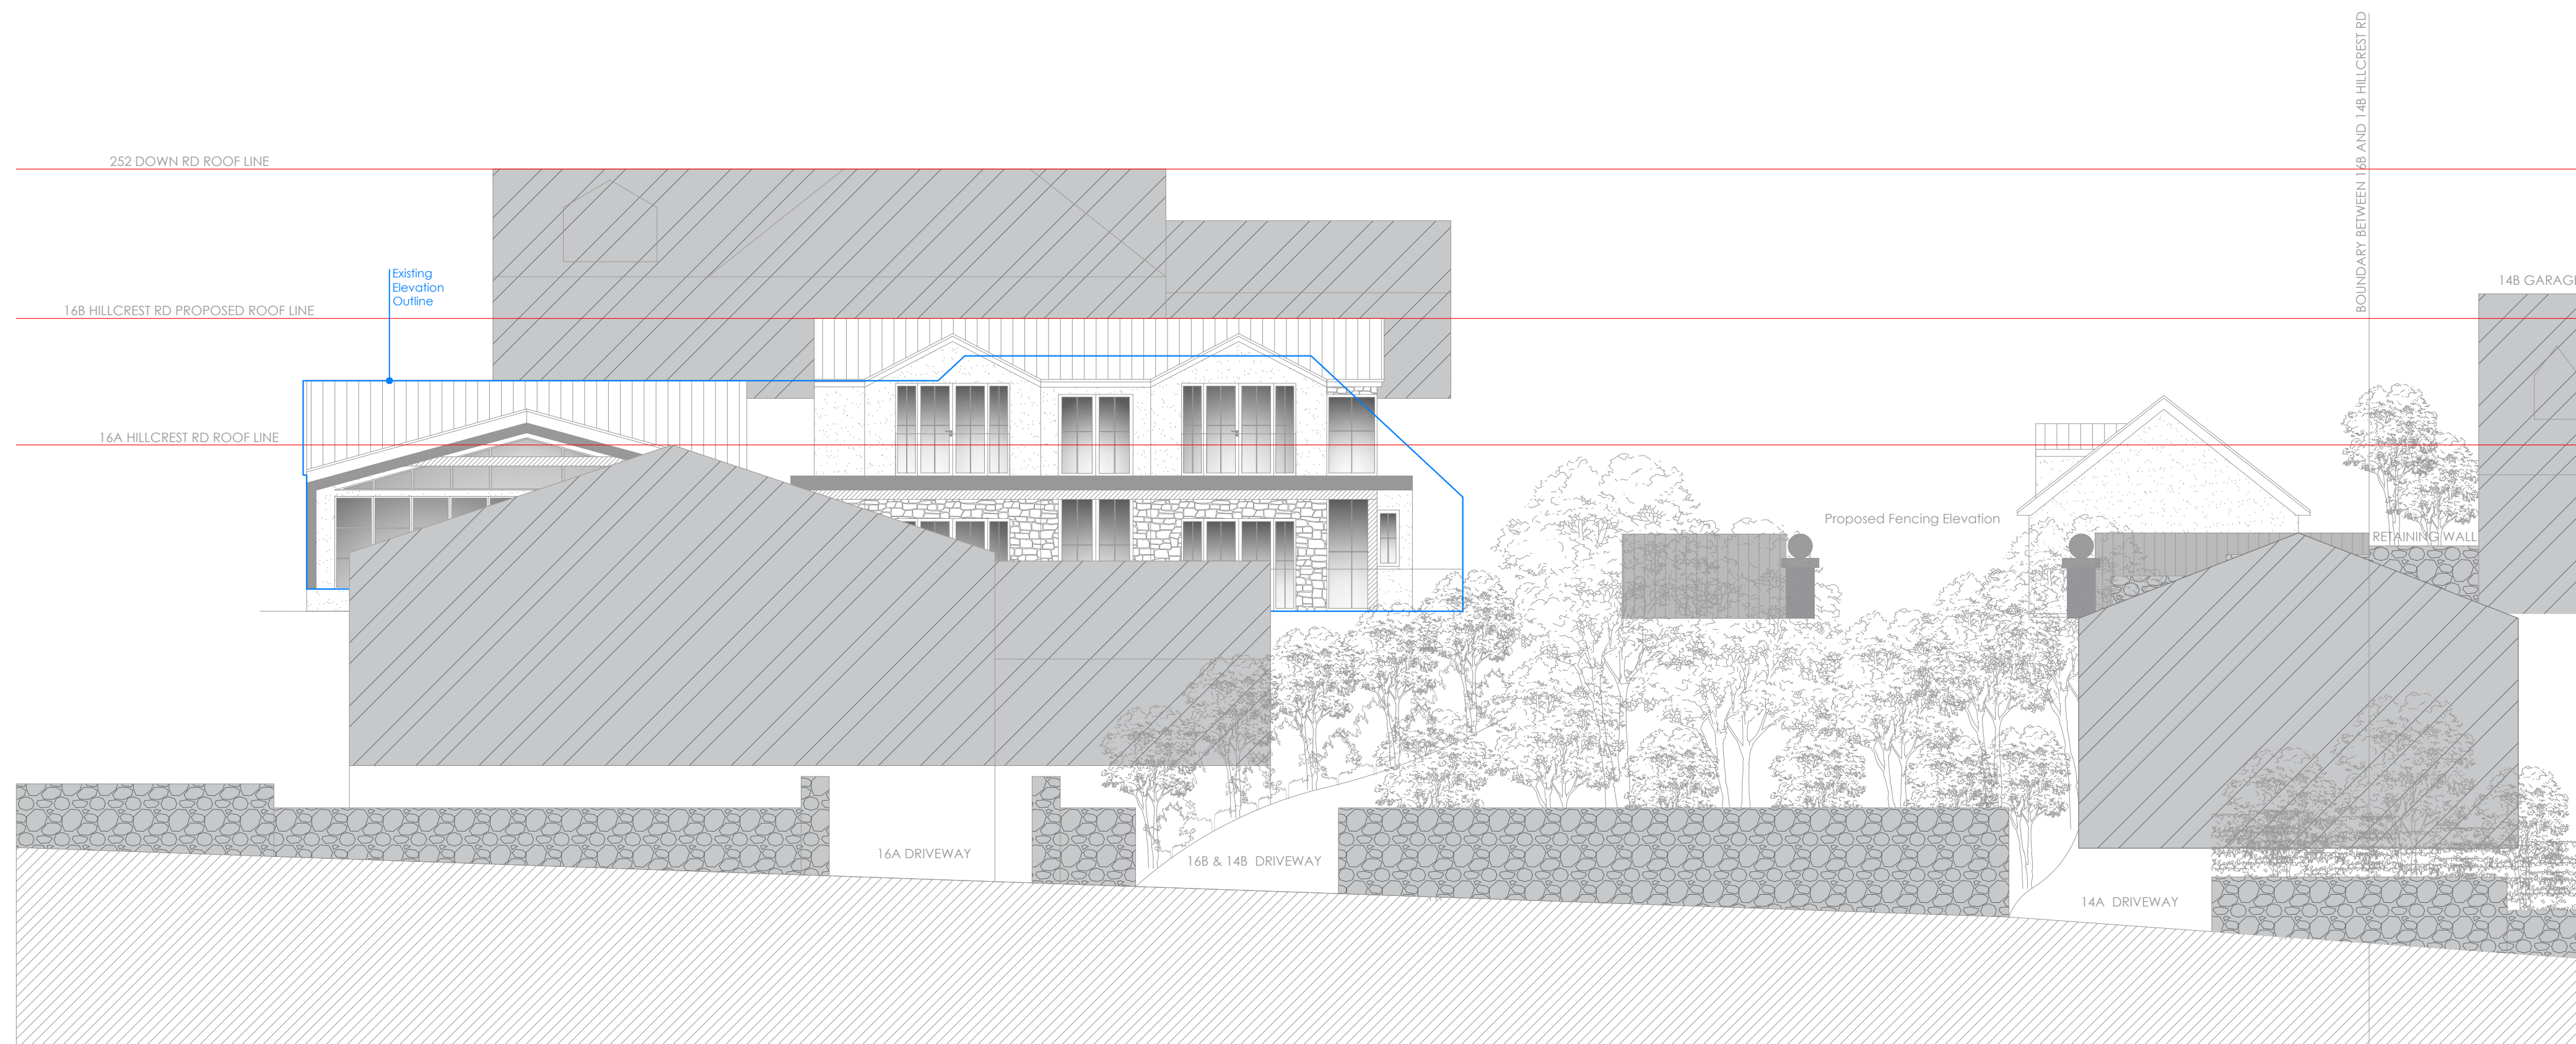

Proposed Street Scene
P400 1:100 @ A1

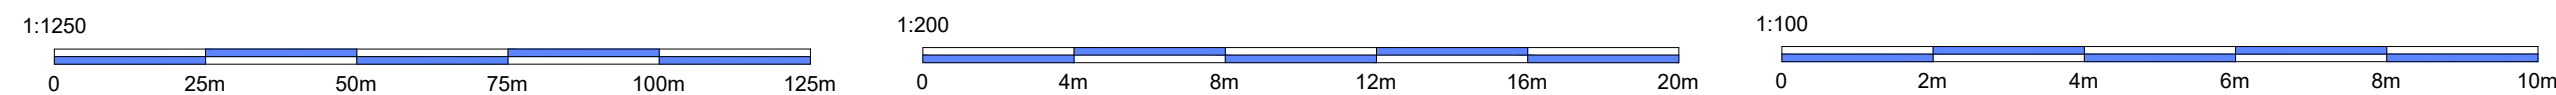

Revisions	Rev #	Date	Description
	01	01/01/22	X

Client: Mr & Mrs Armstrong
 Address: The Pippins
 16 Hillcrest Road, Portishead
 BS20 8HS
 Date: 19/09/2023
 Title: Proposed Elevations
 Drawn By: KZ
 Scale: 1:100 @A1

R. Hughes, Platform, Bute St,
 Cardiff CF10 5LE
 www.RHughesdesigns.com
 Enquiries@rhughesdesigns.com
 02922 362706

Copyright © 2021 R. Hughes Designs. This drawing and the design are copyright of R. Hughes Designs. This drawing is not to be used or copied without written consent.

