



01 - PROPOSED SECTION AA

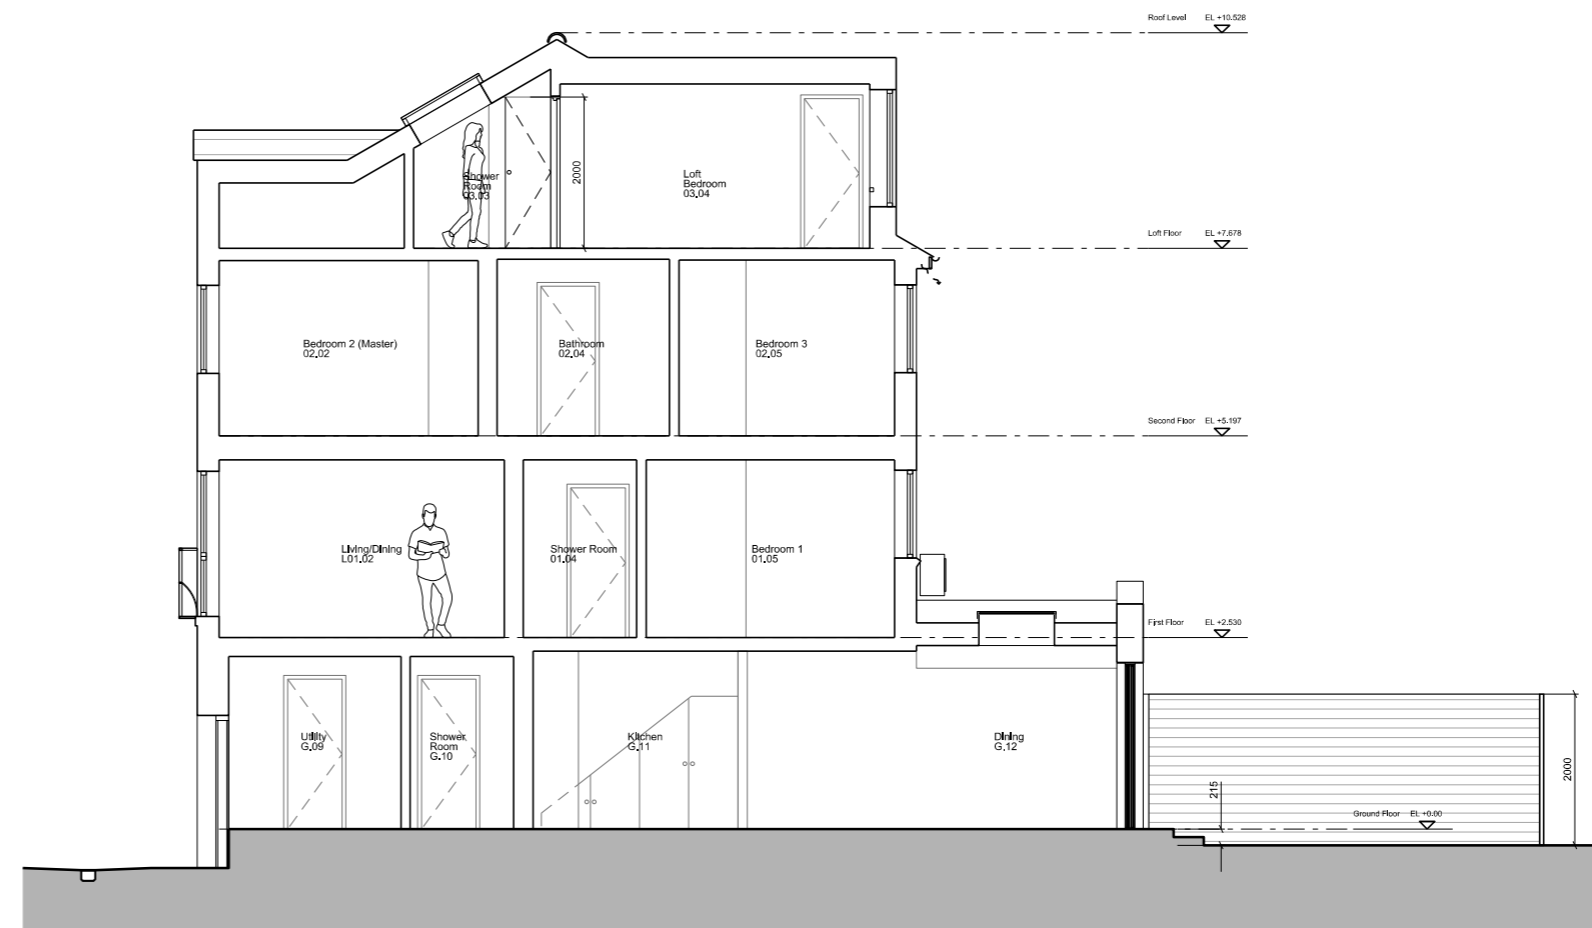

02 - PROPOSED SECTION BB

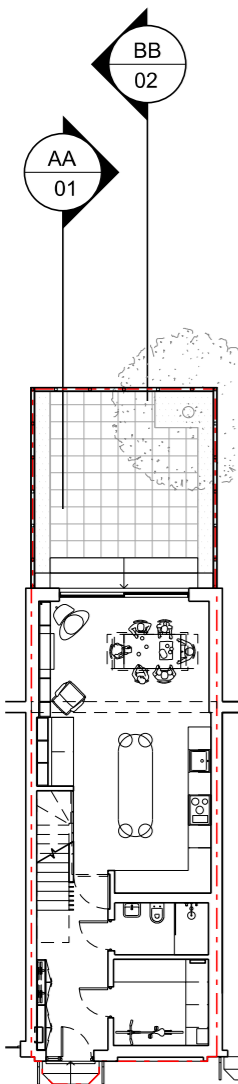

PLAN KEY


© Copyright Fisher Cheng  
 No implied license exists. This drawing should not be used to calculate areas for the purposes of valuation. Do not scale this drawing. All dimensions to be checked on site by the contractor and such dimensions to be their responsibility. All work must comply with relevant British Standards and Building Regulations requirements. Drawing errors and omissions to be reported to the architect.

Revisions		
PL00	09.03.24	Issued for Planning
PL01	25.03.24	Issued for Planning

**Fisher Cheng**

Unit 18  
 Angel Yard  
 34 Snell's Park  
 London  
 N18 2FD  
 Info@fishercheng.com  
 fishercheng.com

Project  
 11 Hurley Crescent  
 Rotherhithe  
 London  
 SE16 6AL

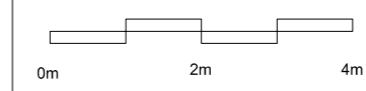

Scale 1:100 @ A3	Date 25.03.24	Drawing Title Proposed Sections	
Drawn by YC	Checked by RF	Drawing Number FC-A-PR-2001-S-XX	Revision PL01
Job No. J23009	Purpose of Issue Planning		