



Existing Site Location and Block Plan

Site Location Plan - Scale 1: 1250 @A2



Existing Block Plan - Scale 1: 500 @A2

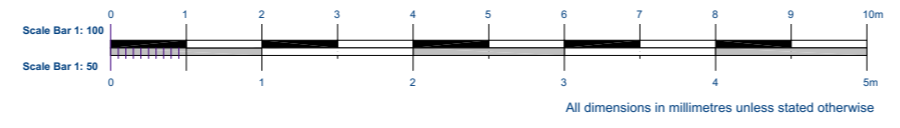

Title Existing Site Location & Block Plan		Drg No. 18.N181LB-1	Scale 1: 50 @A2 unless stated	Project Address 265a Fore Street First Floor Flat London N18 2TY	 Ikiect AI London Registered in England © Copyright UK
Date 06/02/2024	Drawn by: Shiraz Uddin	Client Arun Joshi	NOTES: 1. Contractor to check all dimensions on site and report any errors before commencing construction 2. This drawing to be read in conjunction with all other relevant drawings and specifications		