


MapServe®




© Crown copyright 2023 Ordnance Survey 100053143

Proposed Block Plan - Scale 1: 500 @A2
Solid shaded area depicts additional development

Proposed Rear Staircase to First Floor Flat

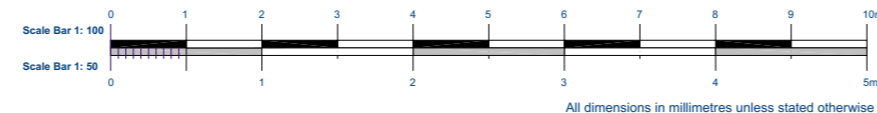

Title Proposed Block Plan		Drg No. 18.N181LB-6	Scale 1: 50 @A2 unless stated	Project Address 265a Fore Street First Floor Flat London N18 2TY	 Ikitect AI London Registered in England © Copyright UK
Date 06/02/2024	Drawn by: Shiraz Uddin	Client Arun Joshi	NOTES: 1. Contractor to check all dimensions on site and report any errors before commencing construction 2. This drawing to be read in conjunction with all other relevant drawings and specifications		