


ISSUE	DATE	ISSUE NOTE	BY

REVISION	DATE	REVISION NOTE	BY

NOTES

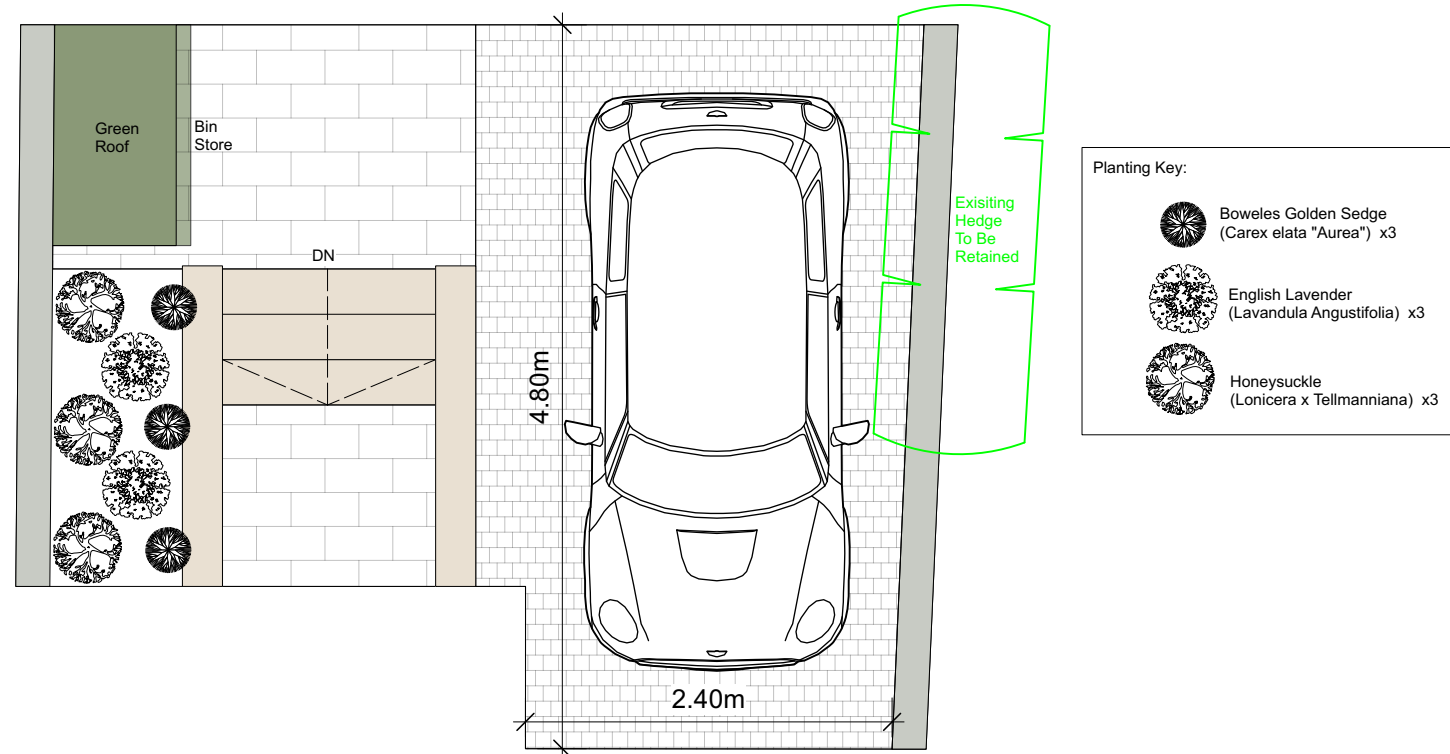

PROJECT

Park Road

ADDRESS

18a Park Road, Rottingdean, BN2 7HL

CLIENT

Mr Russell Minton

DRAWING

Front Landscaping Plan



Humber Architecture,
15-17 Middle Street, Brighton,
East Sussex, BN1 1AL

01273 974102

hello@humberarchitecture.co.uk
www.humberarchtiecture.co.uk

PROJECT #	18aPRR2023	DWG STATUS	Draft
-----------	------------	------------	-------

DWG DATE	12/03/2024	CAD FILE NAME	russell minton.vwx
----------	------------	---------------	--------------------


PLOT DATE	DWG #	REVISION
-----------	-------	----------

ORIGINAL SHEET SIZE	ISO A3
---------------------	--------

SCALE @ A1	1:50
------------	------

DRAWN	CHKD
AH	AH

001
OF 13

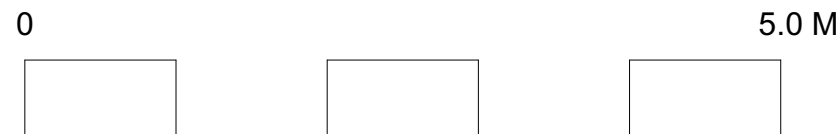

Not for Construction