




Existing North West  
 1 : 100



Existing South West  
 1 : 100

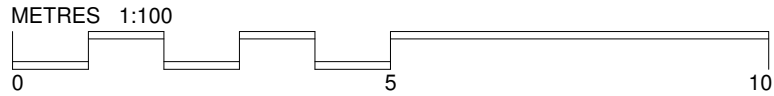

Rev.	Date	Description	Drawn
A	22/3/2024	PA - New Proposal	SD/A

# Palmer+Partners

Client: Andy & Gles Bradford  
 Address  
 Project: Barngate, Boot Lane, Dinton, Bucks HP17 8UJ

22003 EX 201 A

Existing Elevations  
 Scale: 1 : 100 @A3  
 Date: 05/05/22  
 Drawn by: SD/A