
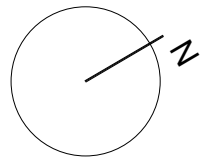


Existing First Floor

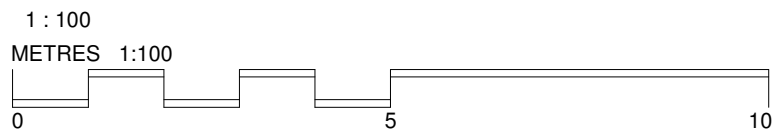

---

---

Rev.	Date	Description	Drawn
A	22/3/2024	PA - New Proposal	SD/A

# Palmer+ Partners

Client: Andy & Gles Bradford  
Address  
Project: Barngate, Boot Lane, Dinton, Bucks HP17 8UJ

22003    EX 101    A

Existing First Floor    Scale: 1 : 100 @A3  
Plan    Date: 03/29/16  
Drawn by: SD/A