




Existing South East  
 1 : 100



Existing North East  
 1 : 100

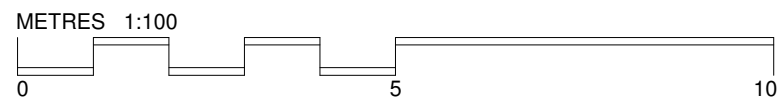

Rev.	Date	Description	Drawn
A	22/3/2024	PA - New Proposal	SD/A

# Palmer+ Partners

Client: Andy & Gles Bradford  
 Address  
 Project: Barngate, Boot Lane, Dinton, Bucks HP17 8UJ

22003    EX 200    A

Existing Elevations  
 Scale: 1 : 100 @A3  
 Date: 02/04/21  
 Drawn by: SD/A