



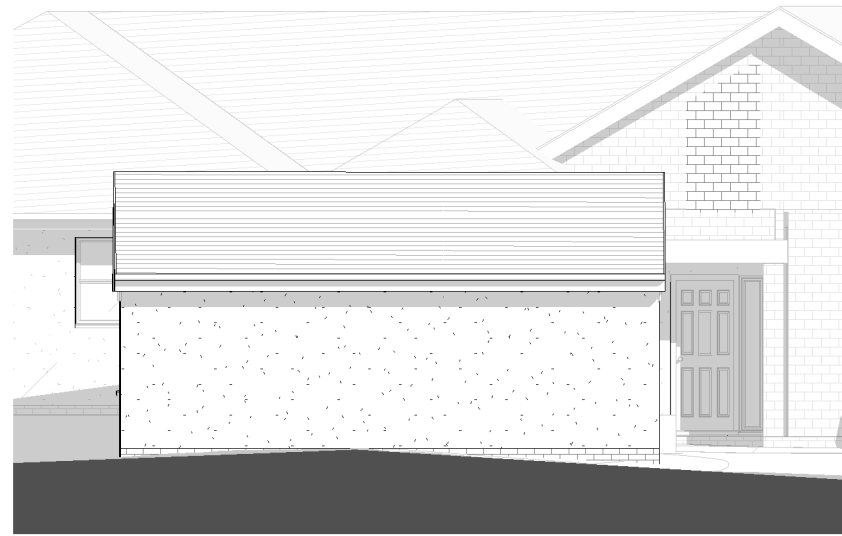

GARAGE - SW Elevation
 1 : 100

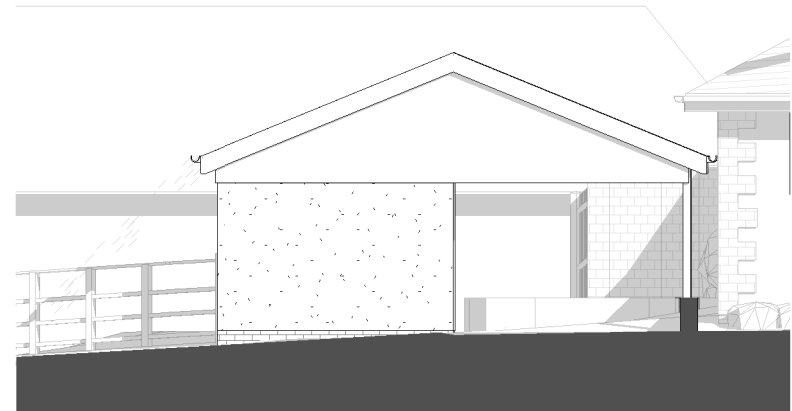

GARAGE - SE Elevation
 1 : 100




GARAGE - NE Elevation
 1 : 100



GARAGE - NW Elevation
 1 : 100

Rev.	Date	Description	Drawn
A	22/3/2024	PA - New Proposal	SD/A

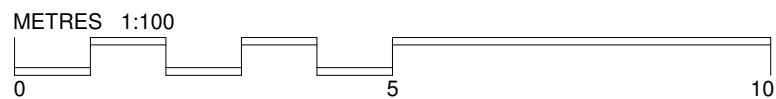

Palmer+ Partners

Client: Andy & Gles Bradford
 Address
 Project: Barngate, Boot Lane, Dinton, Bucks HP17 8UJ

22003 EX 202 A

Existing Elevations - Garage
 Scale: 1 : 100 @A3
 Date: 05/05/22
 Drawn by: SD/A