
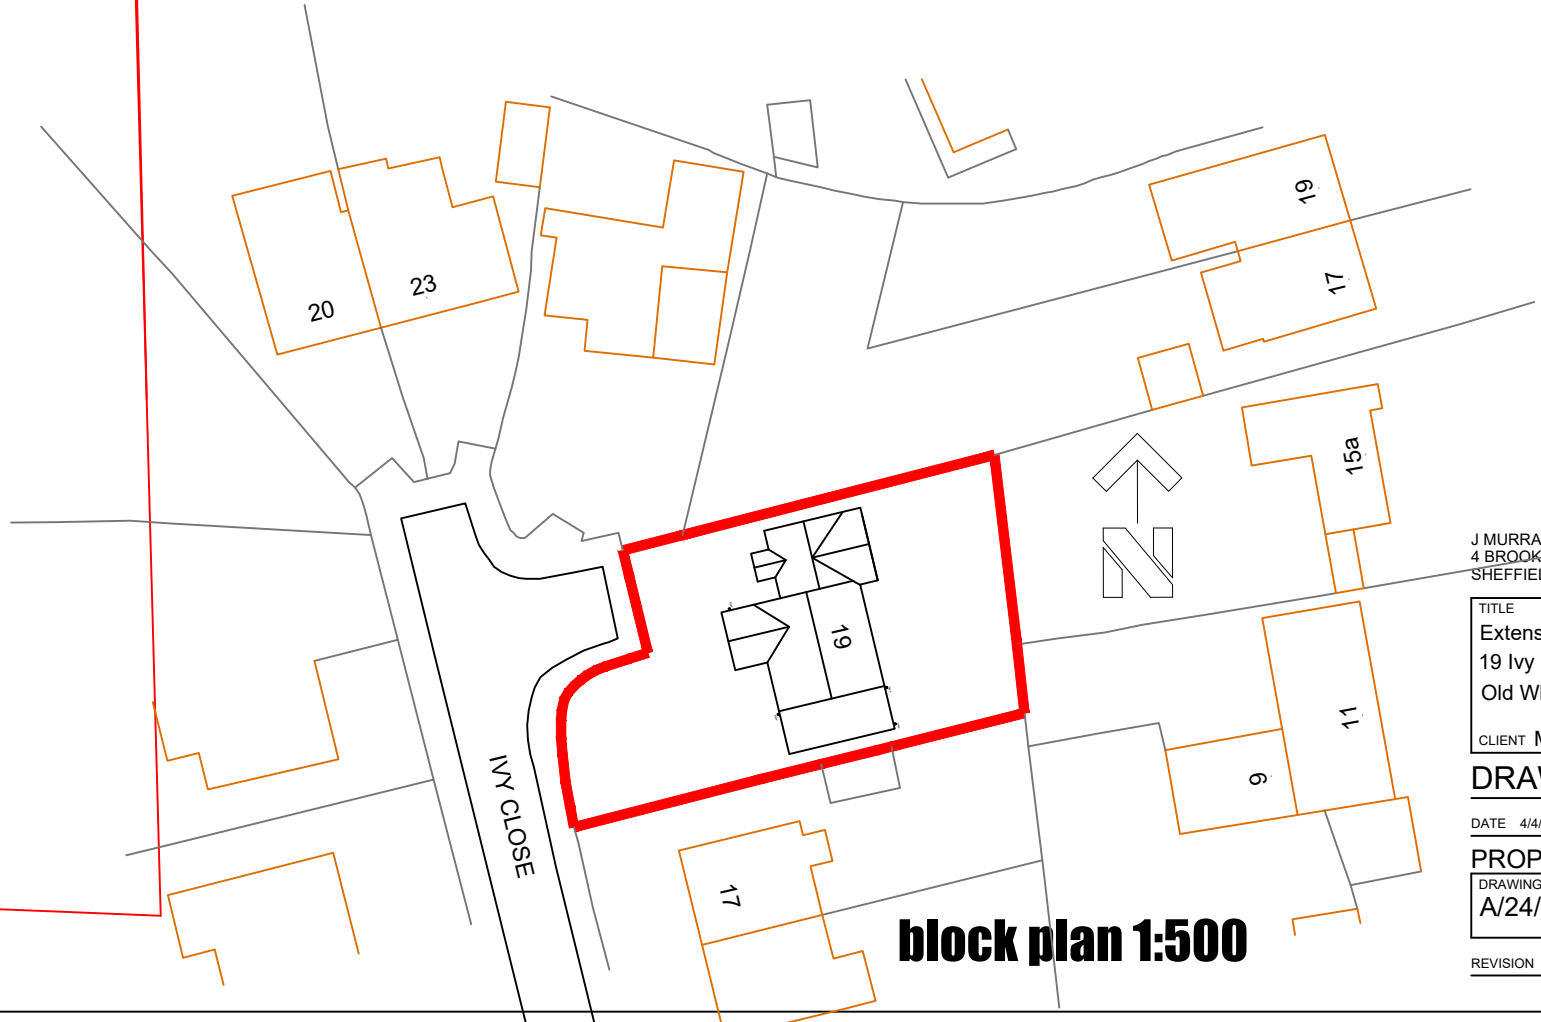
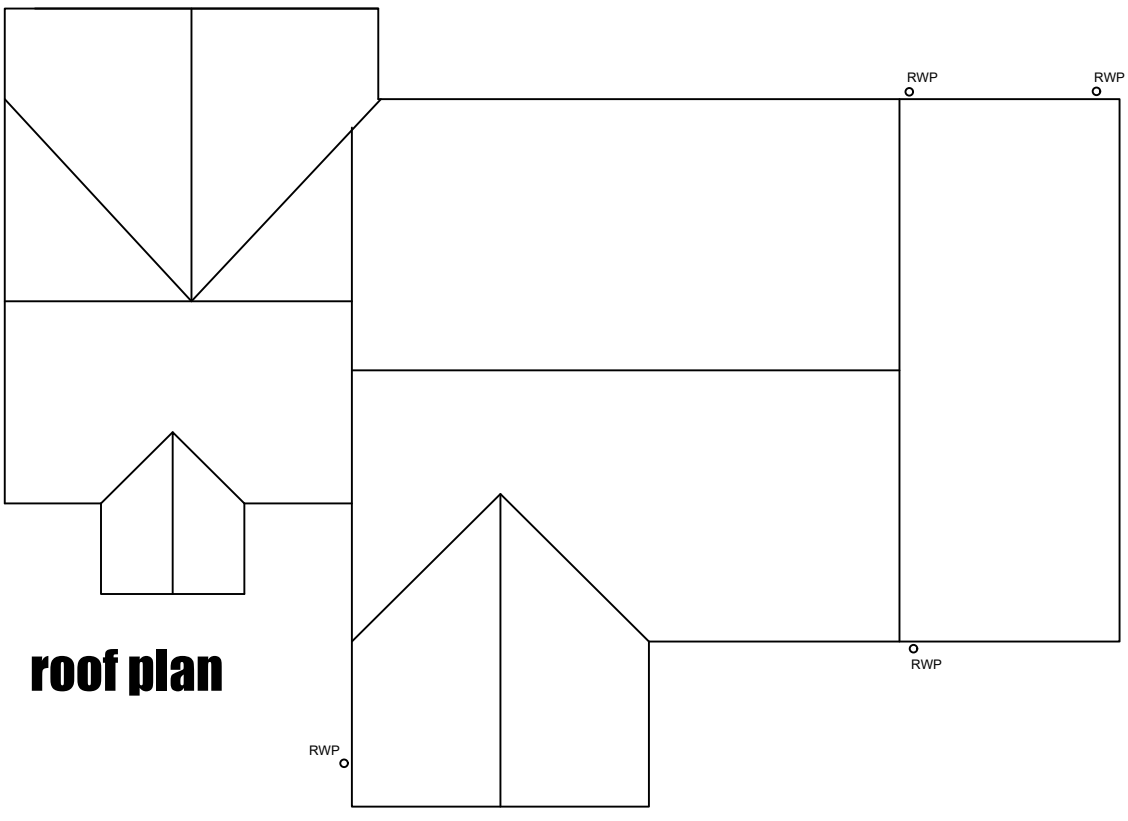


plans as proposed

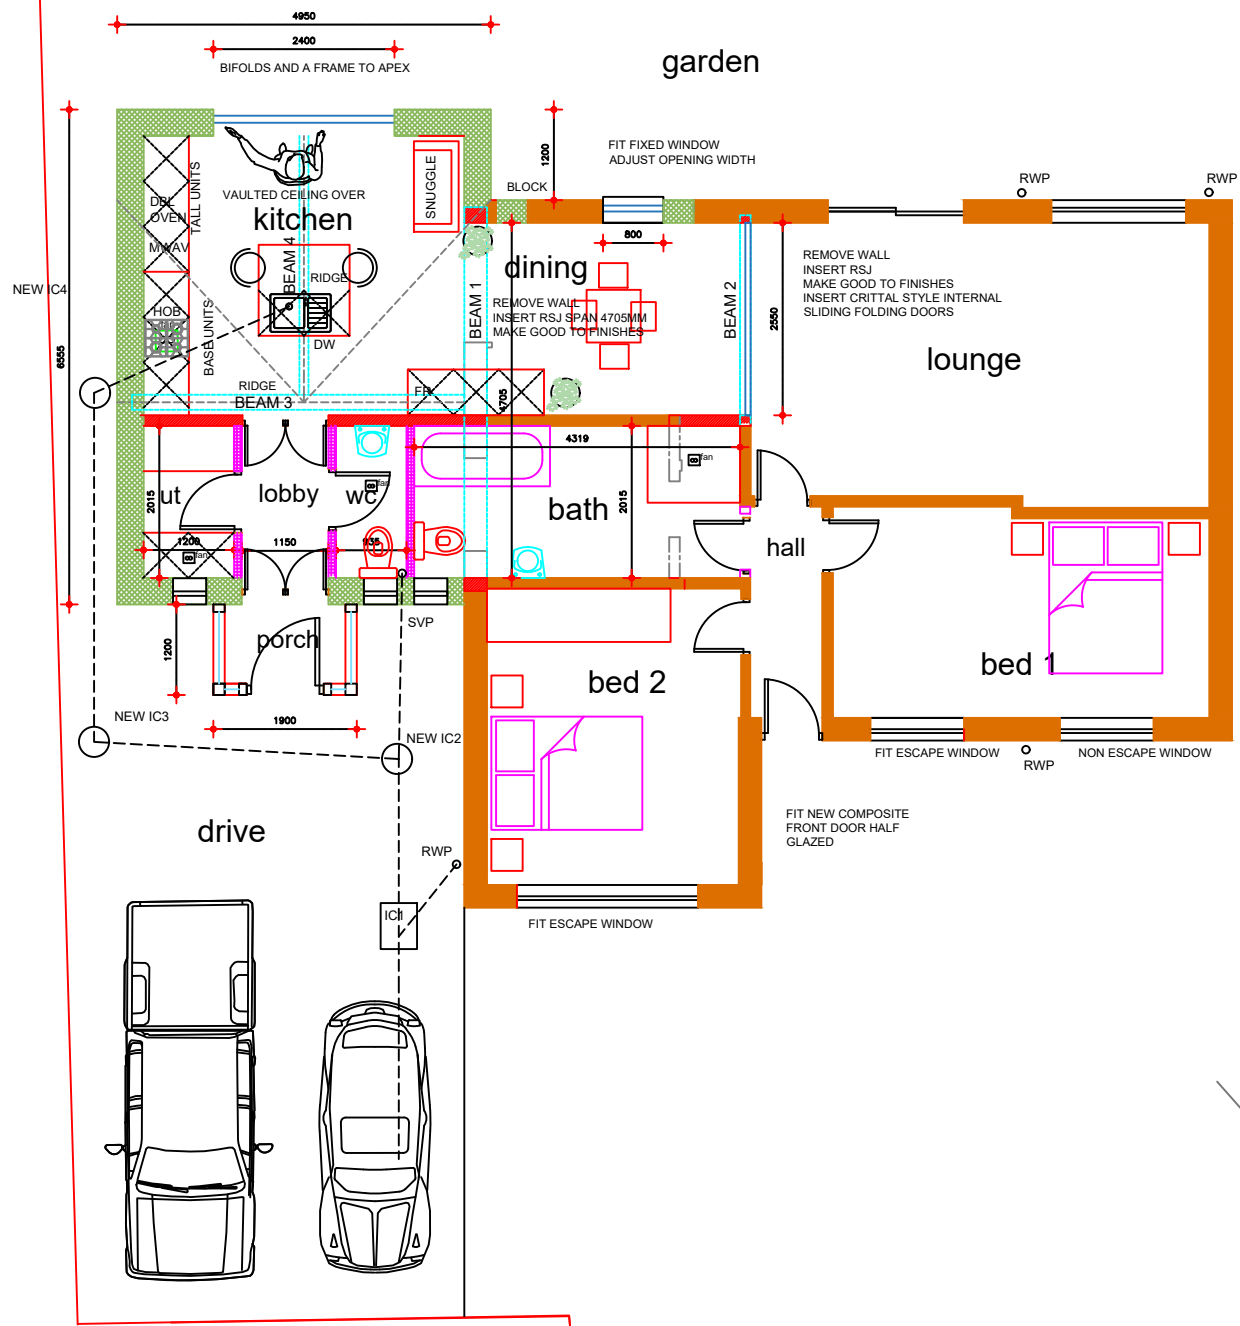

Scale 1 to 100 @A3

0 1 5 10

J MURRAY
4 BROOKSIDE CLOSE, HACKENTHORPE
SHEFFIELD S12 4LE 0114 247 0602

TITLE
Extensions and alterations
19 Ivy Close
Old Whittington S41 9JX

CLIENT Mr & Mrs D Atkin

DRAWING 3

DATE 4/4/2024 SCALE 1:100@A3

PROPOSED PLANS
DRAWING No.
A/24/03

REVISION | a | | | | | | | | | |