

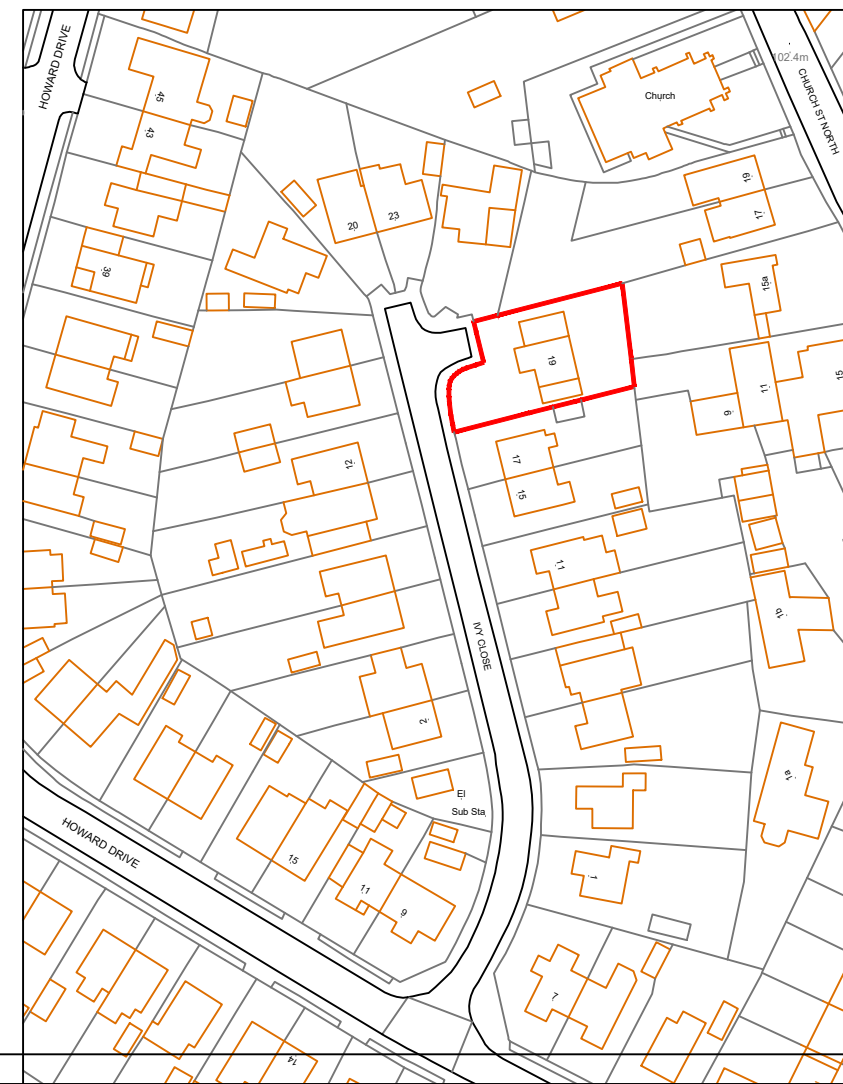
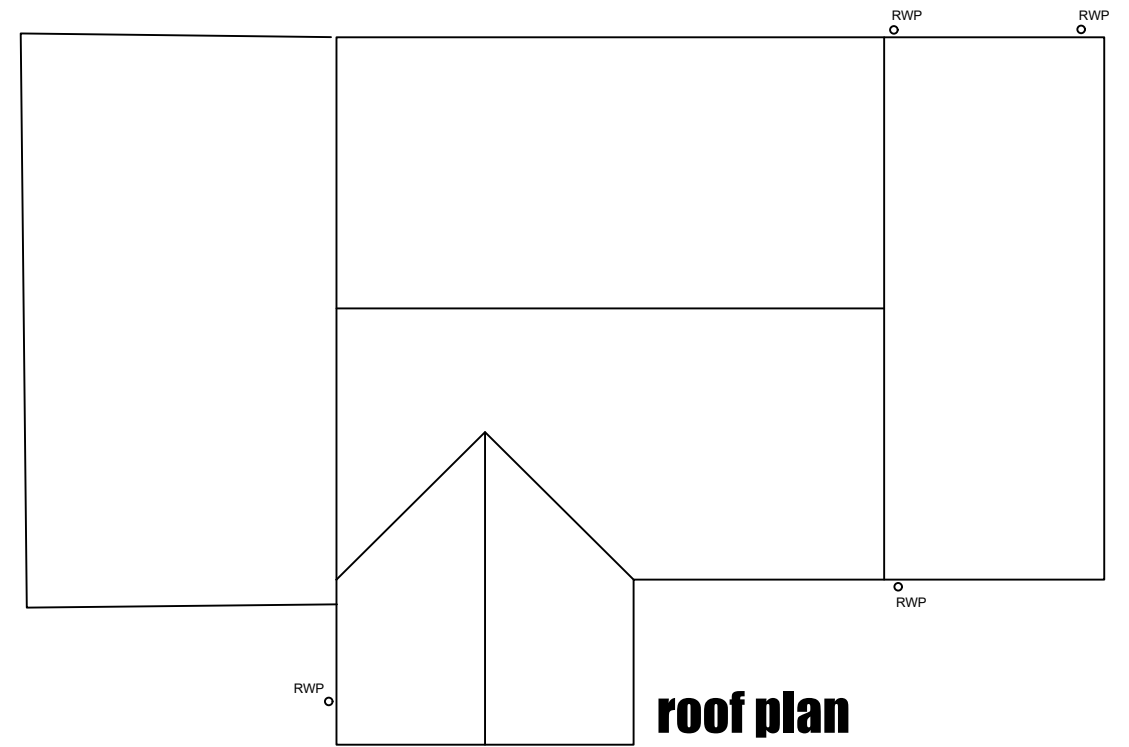


plans as existing

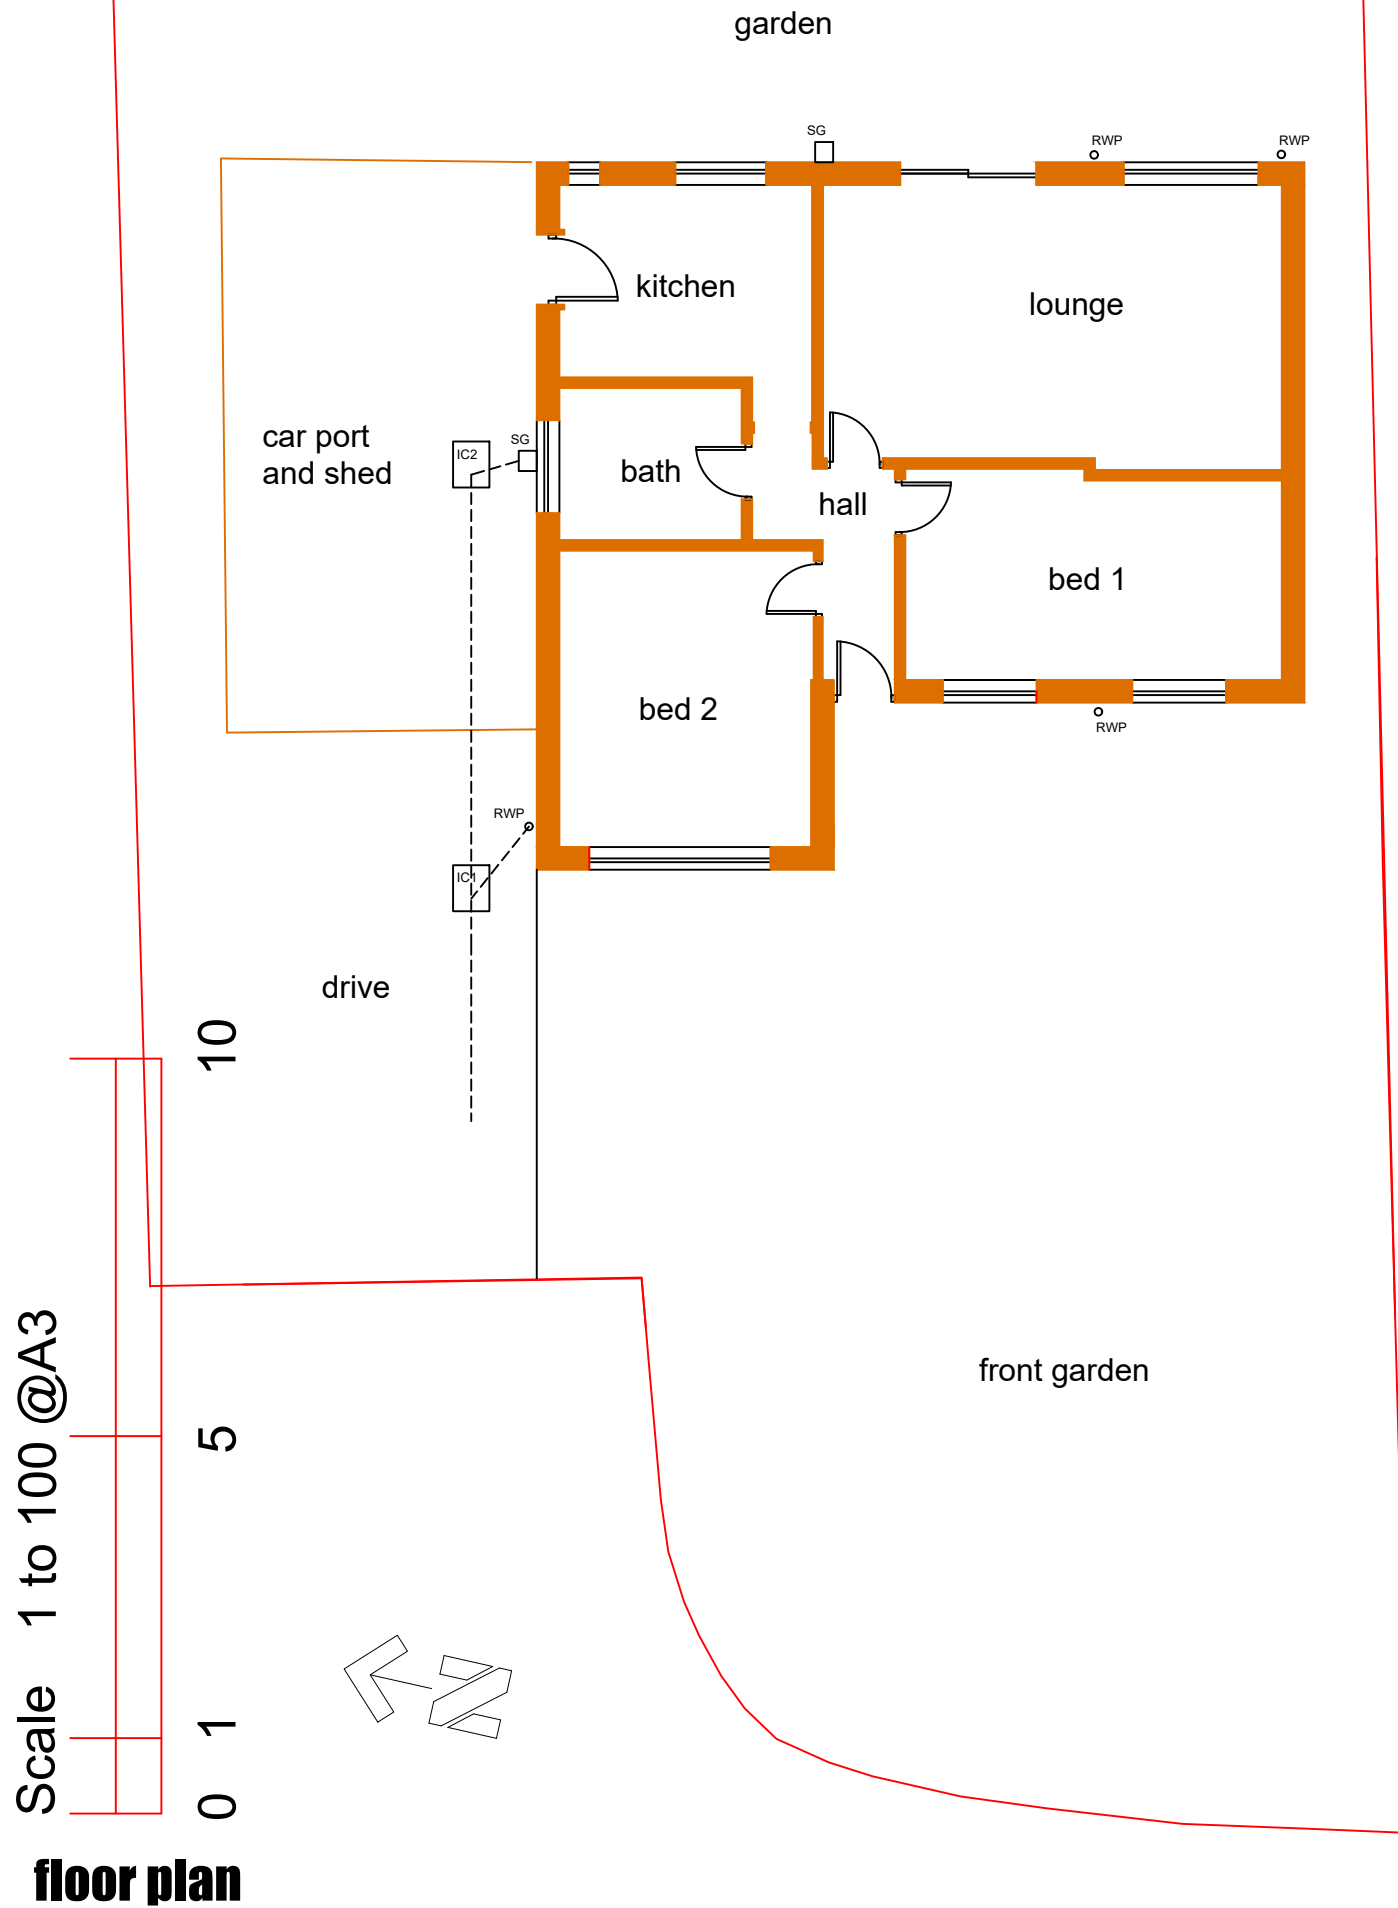

location plan 1:1250

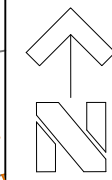

J MURRAY
4 BROOKSIDE CLOSE, HACKENTHORPE
SHEFFIELD S12 4LE 0114 247 0602

TITLE
Extensions and alterations
19 Ivy Close
Old Whittington S41 9JX

CLIENT Mr & Mrs D Atkin

DRAWING 1

DATE 21/3/2024 SCALE 1:100@A3

EXISTING PLANS

DRAWING No.
A/24/01

REVISION | | | | |

