
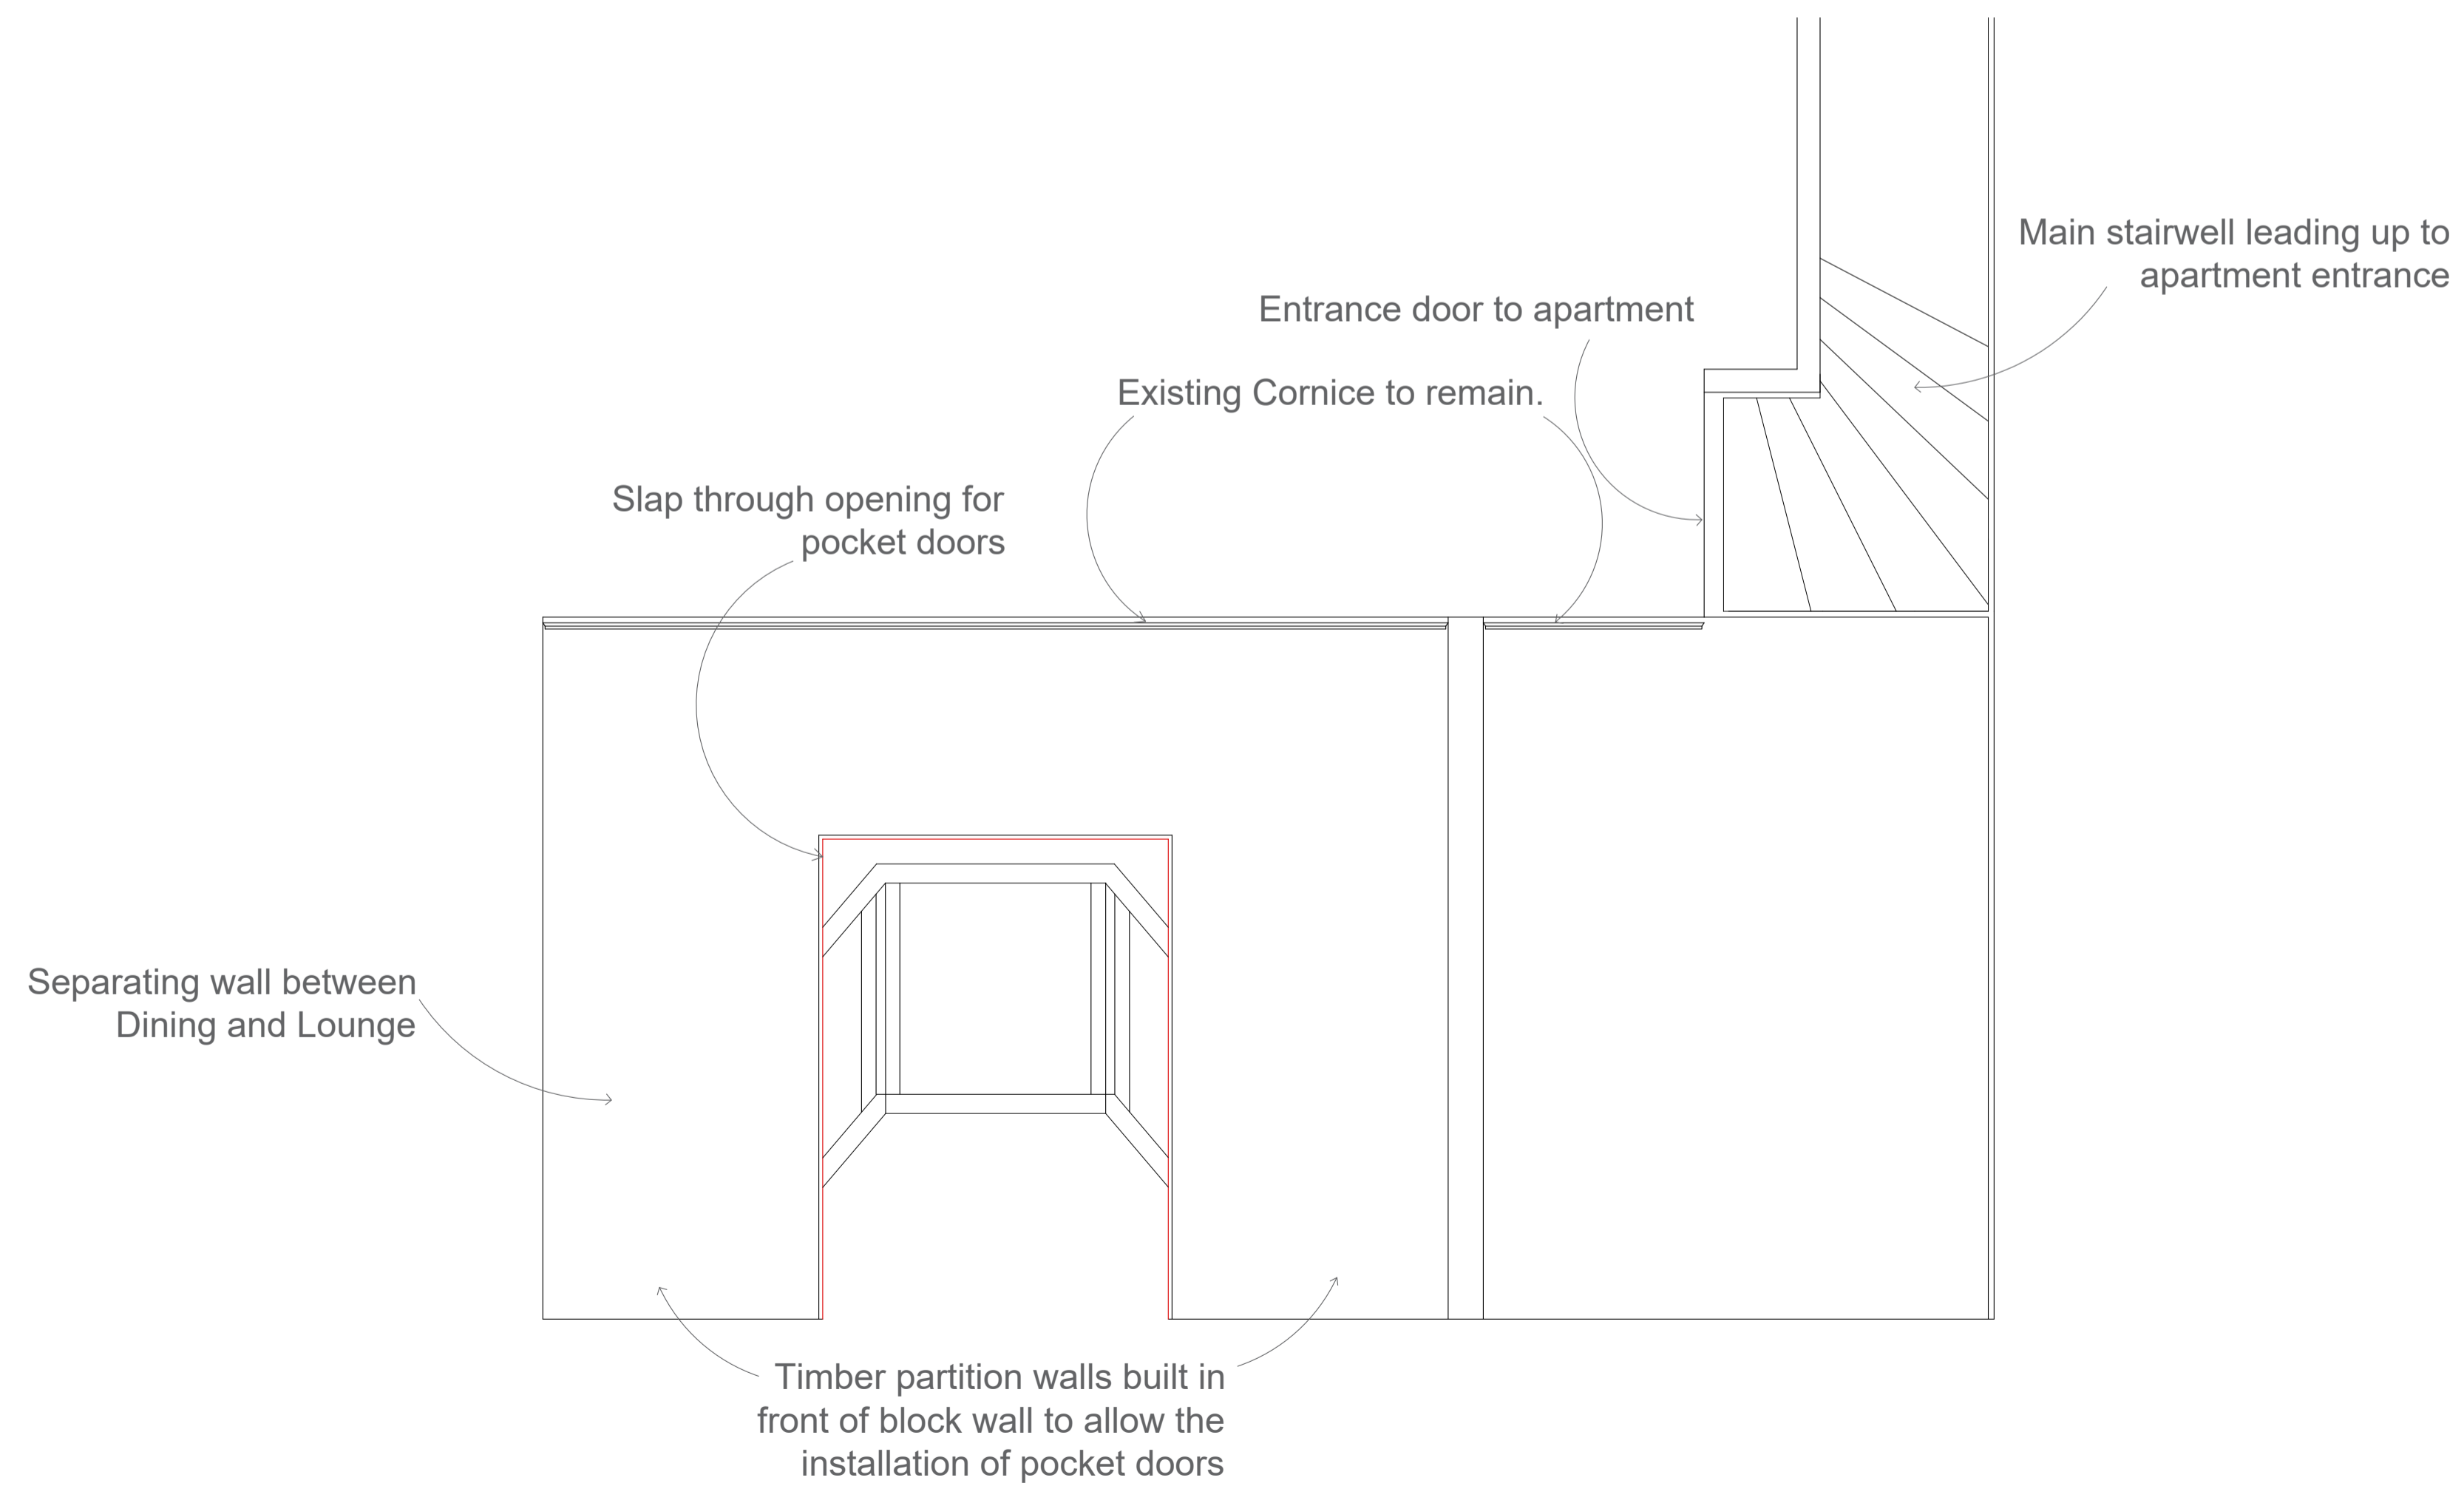


NOTES:

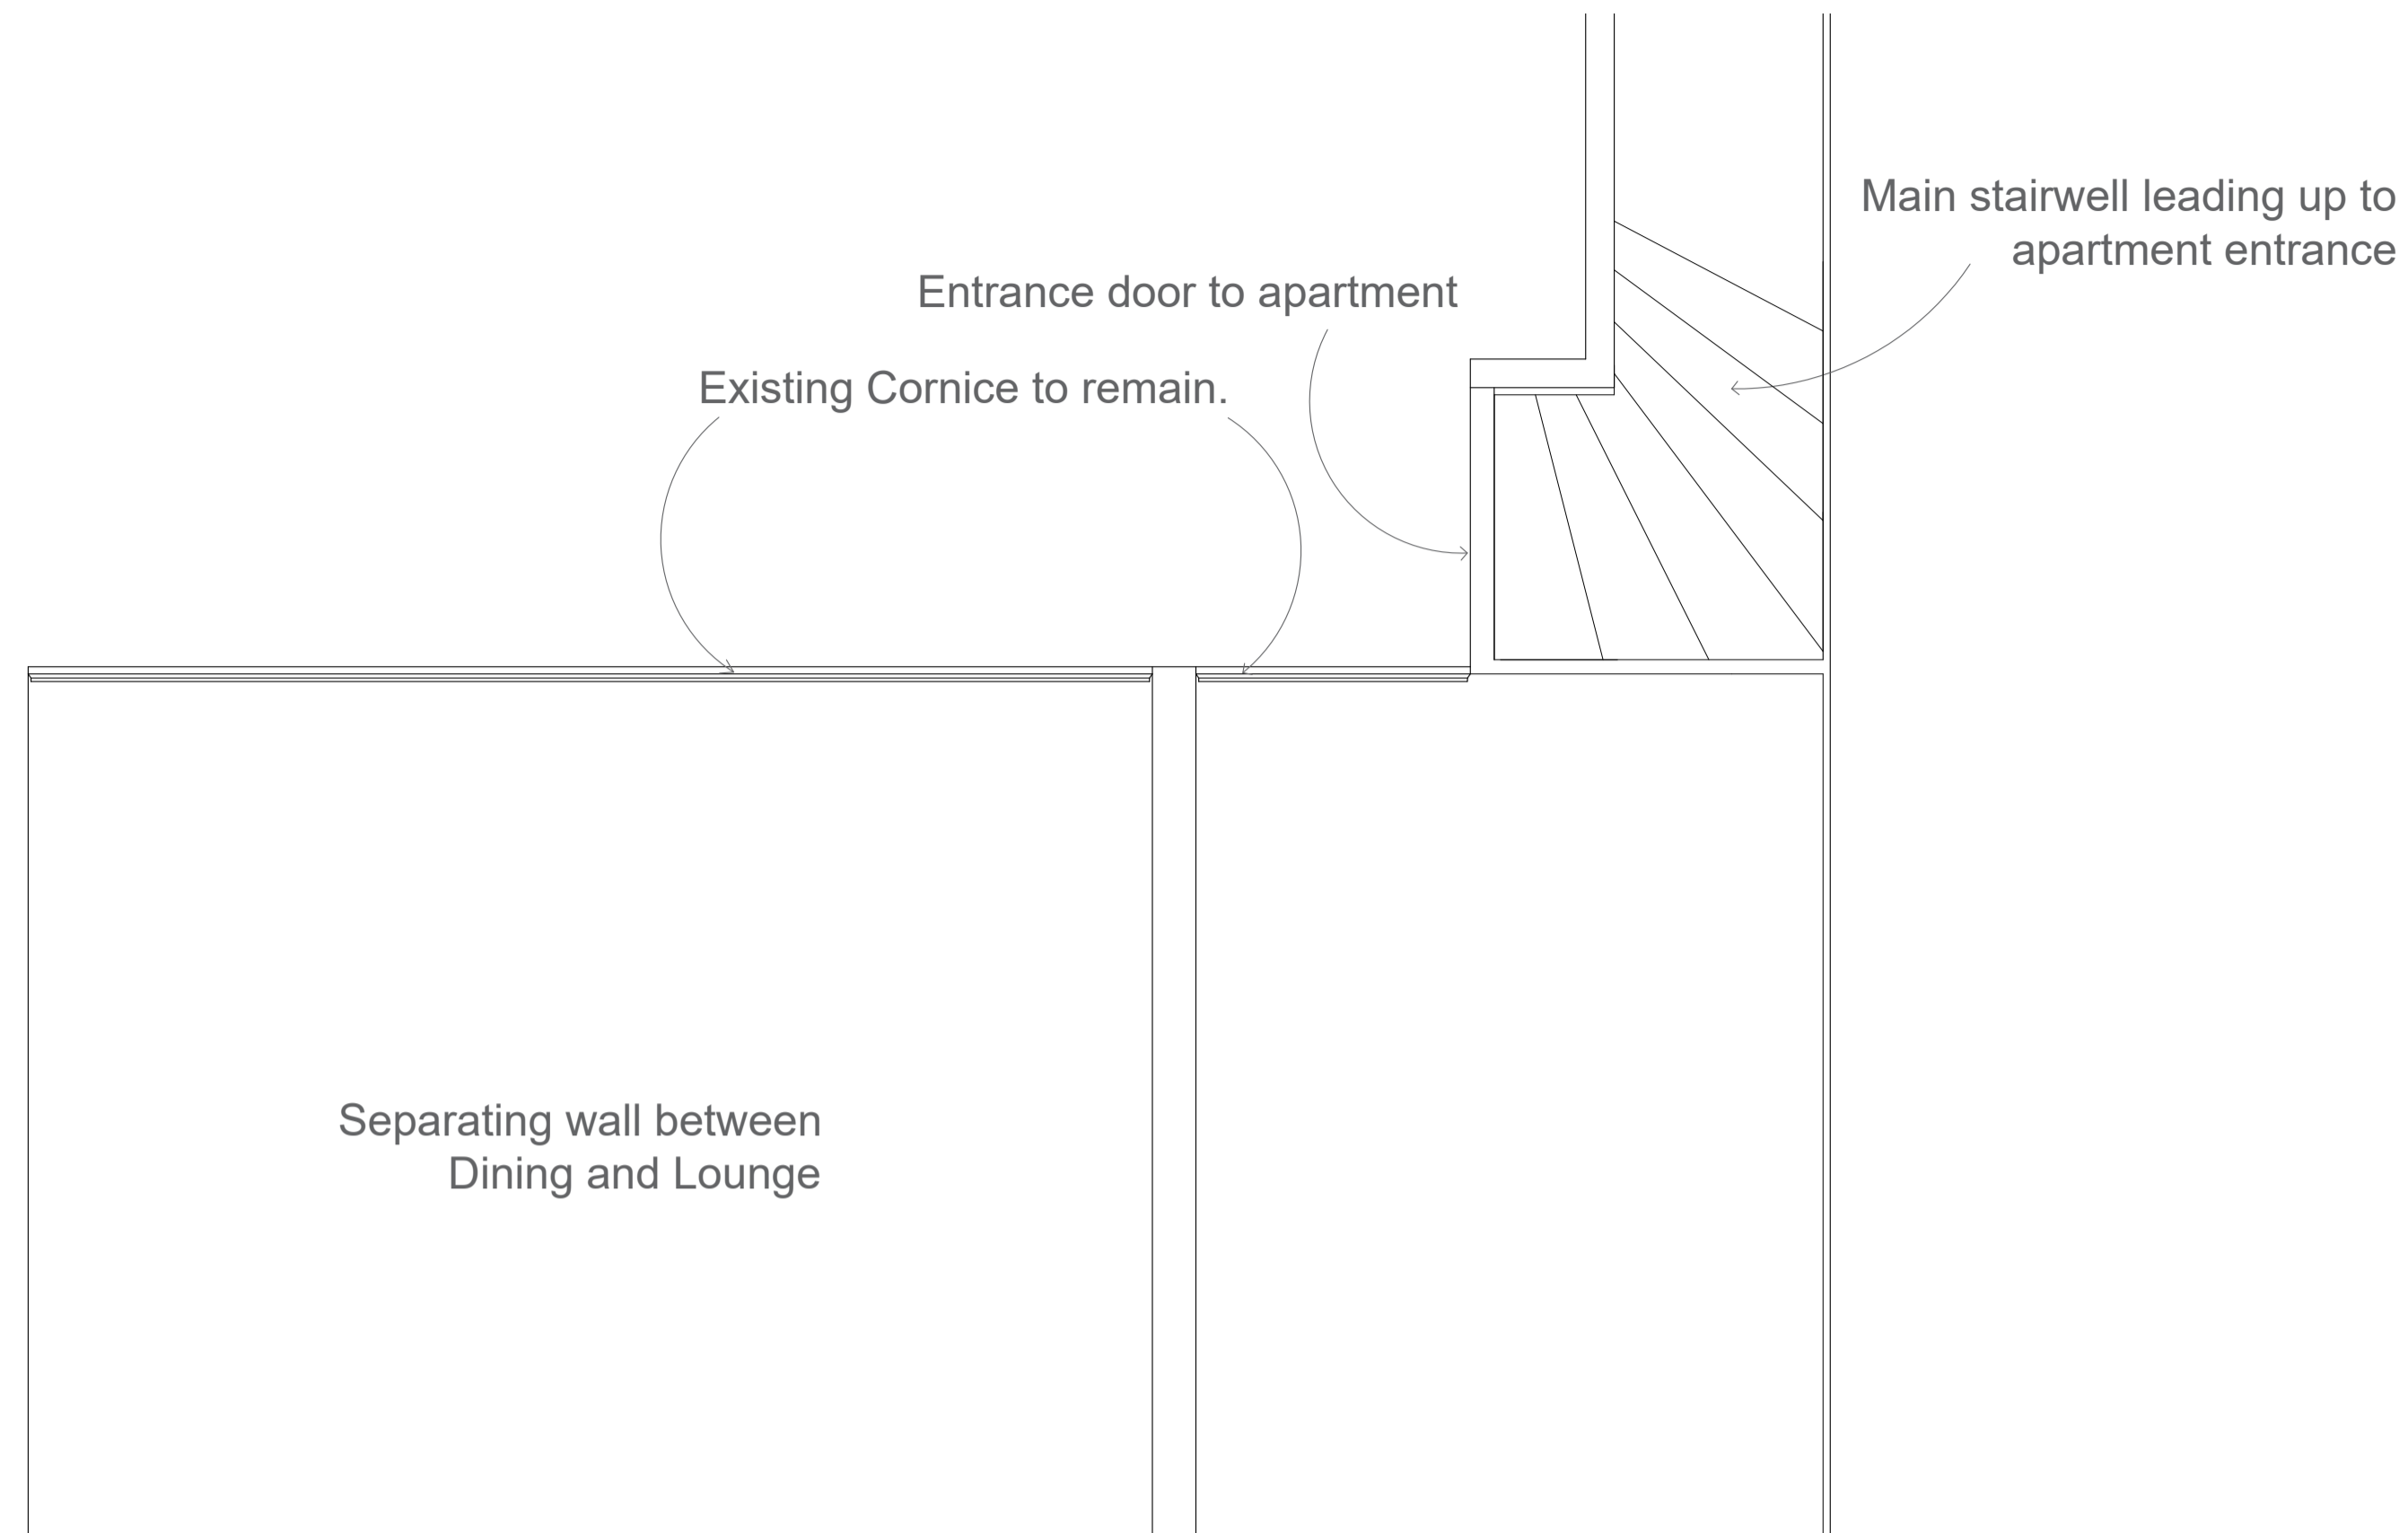

Malcolm Associates Ltd
PROPERTY CONSULTANTS

15 Belmont Lane, Glasgow, G12 8EN
Tel: 0141 732 9774
info@malcolmassociates.co.uk
www.malcolmassociates.co.uk

PLANNING APPLICATION

PROJECT NAME: 78 Highburgh Road, Glasgow, G12
JOB REFERENCE: MA0095

CLIENT: Fiona Reid Interiors
DATE: May 2023 SURVEYOR: FM

Section Drawing B-B

SCALE: 1:50 @ A1

DRAWING NO: MA0095 - 02(A)