


N

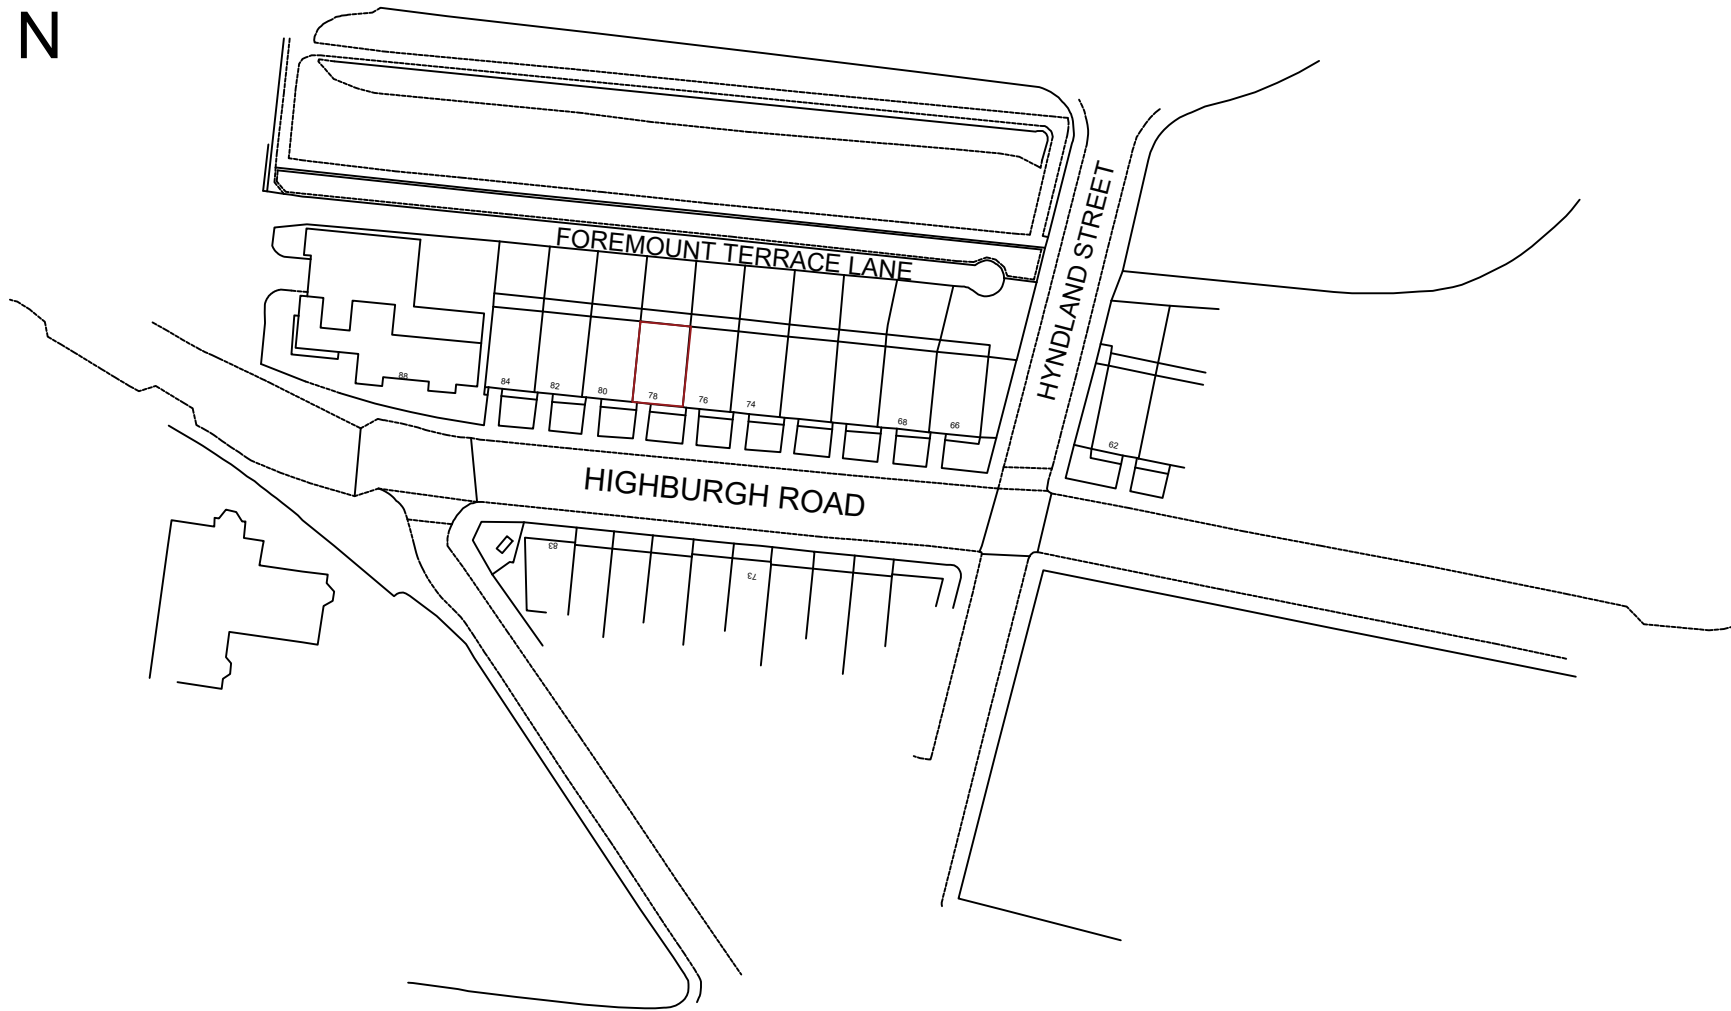

Malcolm Associates Ltd
PROPERTY CONSULTANTS

15 Belmont Lane, Glasgow, G12 8EN
Tel: 0141 732 9774
info@malcolmassociates.co.uk
www.malcolmassociates.co.uk

PLANNING APPLICATION			
PROJECT NAME:	78 Highburgh Road, Glasgow, G12		
JOB REFERENCE:	MA0095		
CLIENT:	Fiona Reid Interiors		
DATE:	May 2023	SURVEYOR:	FM

Location Plan	
SCALE:	1:1250 @ A4
DRAWING NO:	MA0095 - 03(A)