
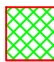



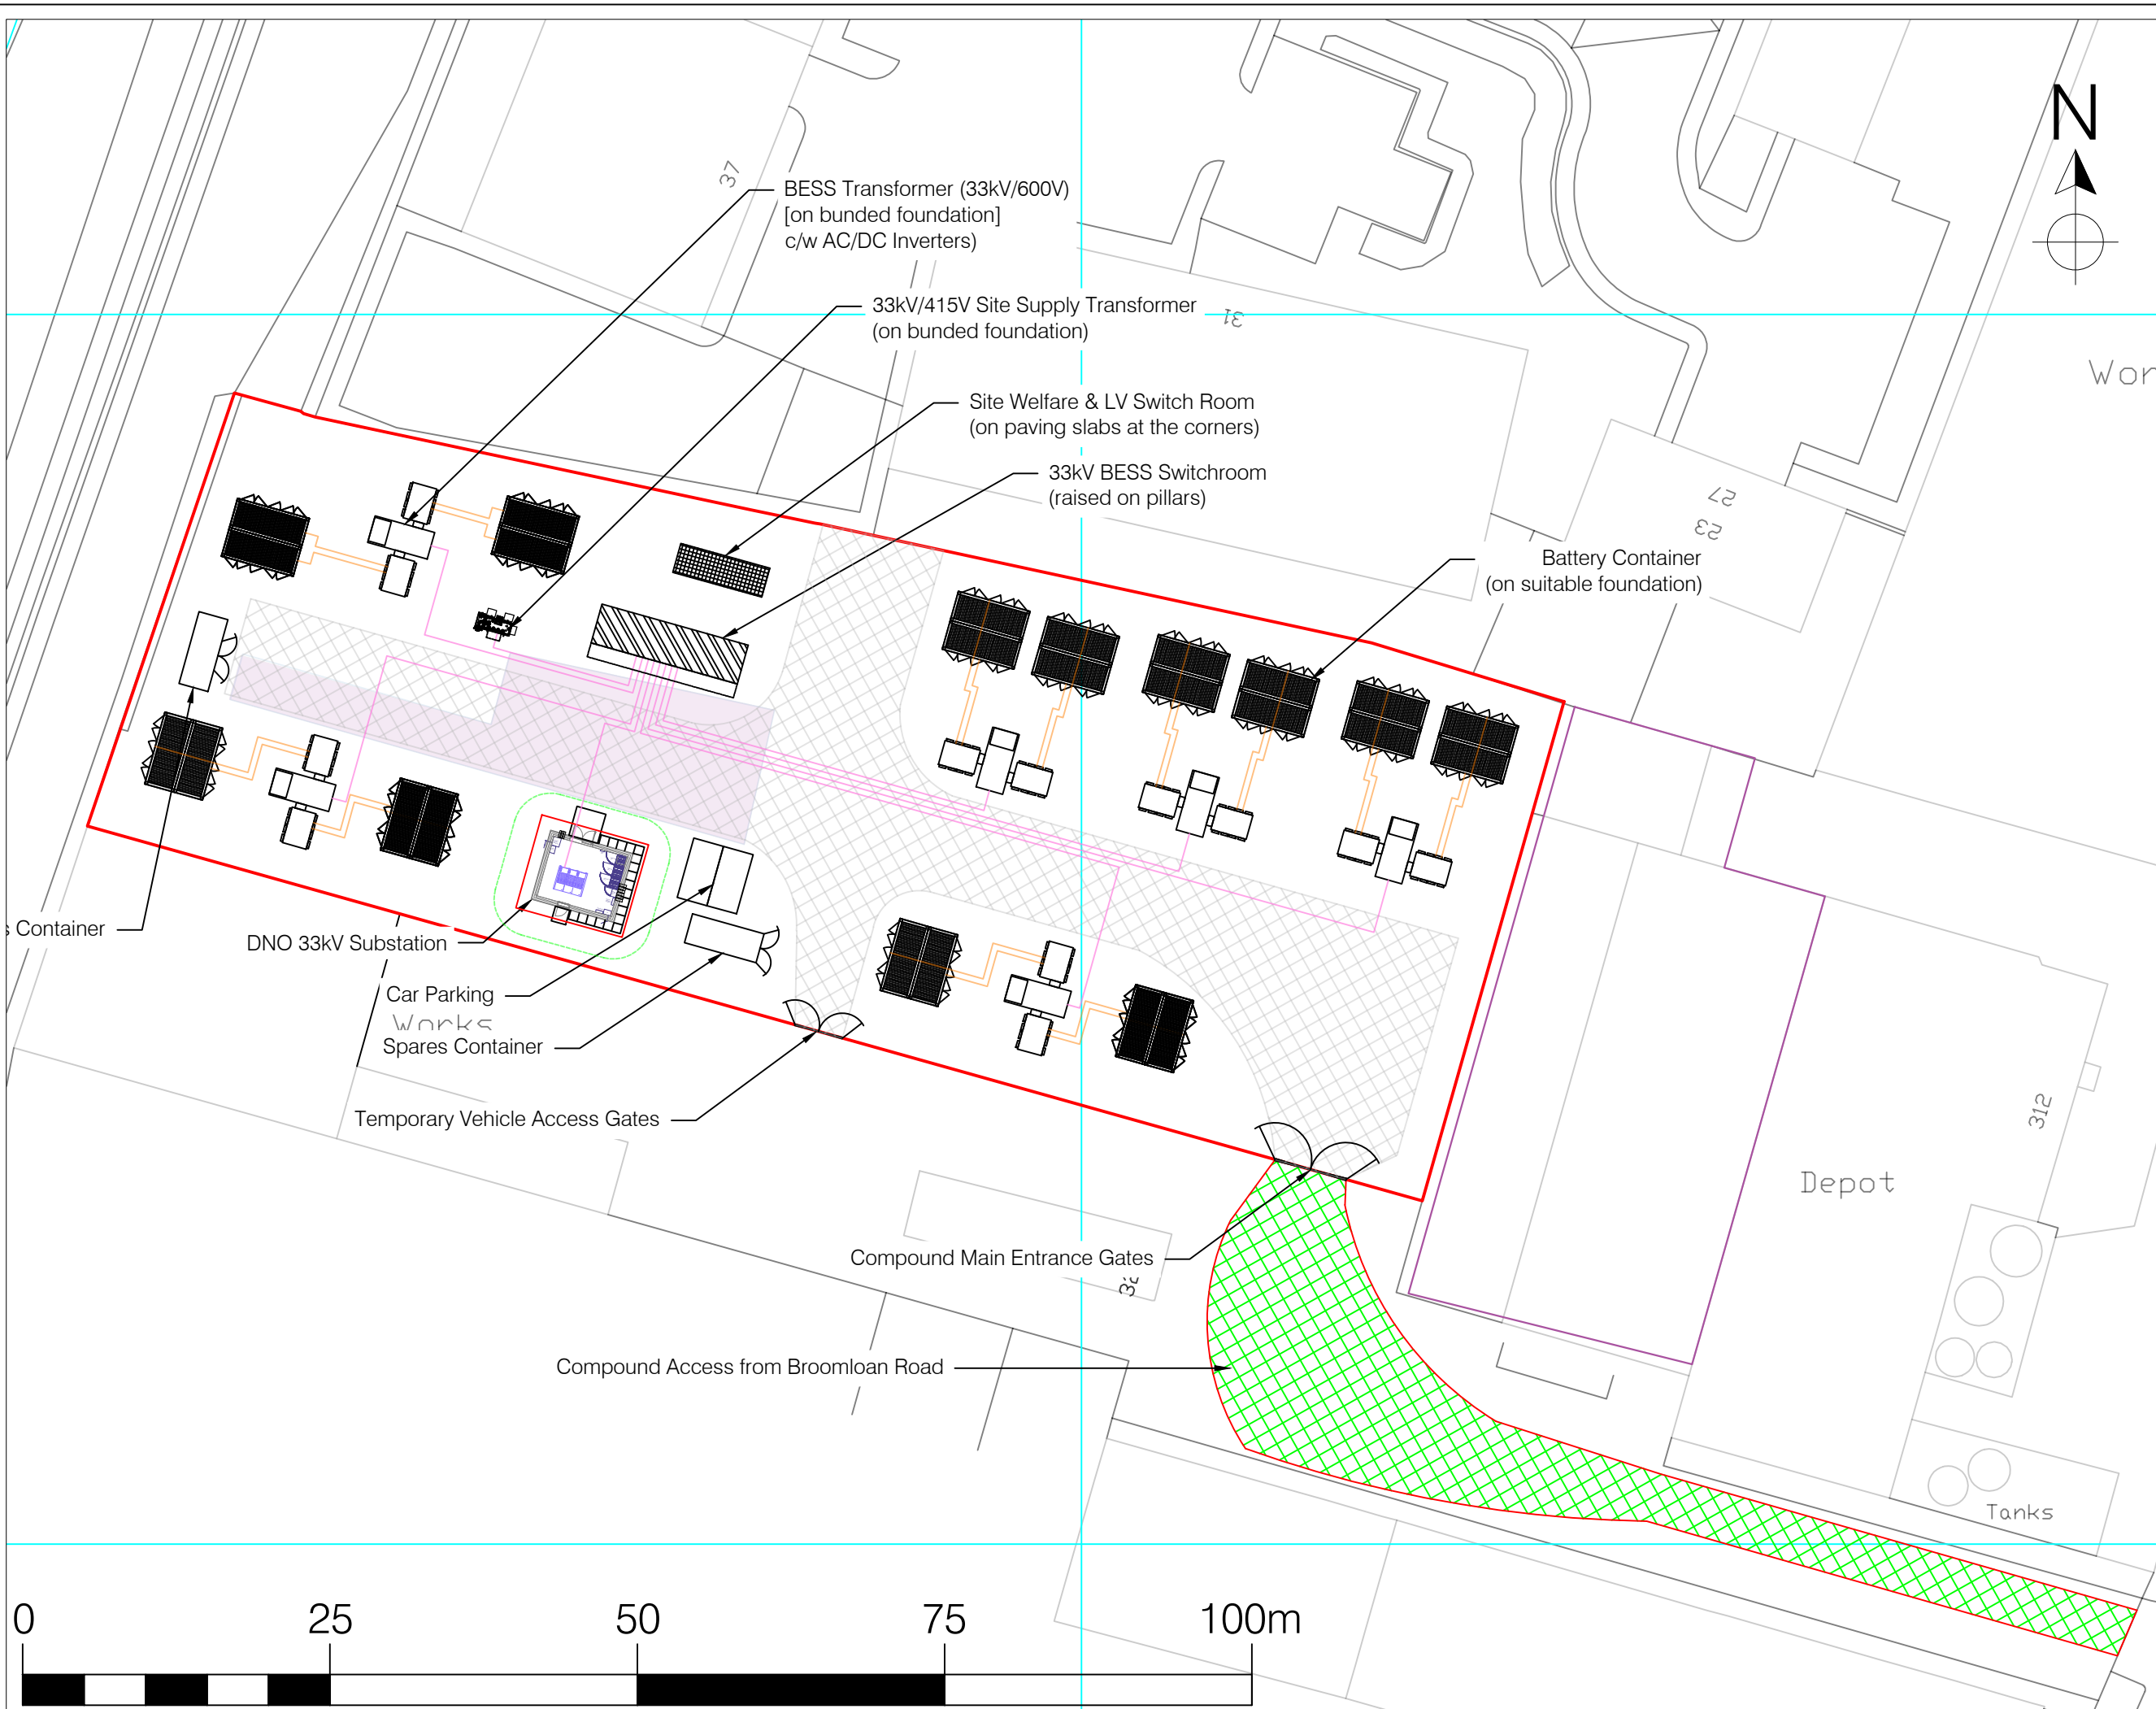


LEGEND

-  Compound Boundary
-  Access from Broomloan Road
-  No permanent Structure zone
-  33kV Cables
-  600V DC BESS Cables (Inverter to battery)



Rev. Suffix	Date	Details
11	5/3/24	Revised layout using 5MW battery containers
10	13/2/24	Added second gate and moved SE components to accommodate
9	12/2/24	Revised layout moving compound entrance gates back to approx. original location.
8	10/1/24	Revised substation footprint, spares containers added, and road extended.
7	15/11/23	7th layout - selected to move forward.


SITE
 322 BROOMLOAN ROAD
 IBROXHOLM, IBROX
 GLASGOW G51 2JQ

TITLE
 50MW BESS
 SITE LAYOUT

DWG. No.	REV
BRMLN-BESS-002.1	11

SCALE	DATE
1:500 @ A3	5/3/24

DRAWN	STATUS
JKW	DISCUSSION



YLEM Energy Limited
 YLEM Energy Limited
 Edison House, Daniel Adamson Road, Salford, M50 1DT
 +44 (0)161 660 2222
 YLEENERGY.COM