

ELEVATION VIEWS


664900




Scale = 1:1000 @ A3

LEGEND


Elevation A

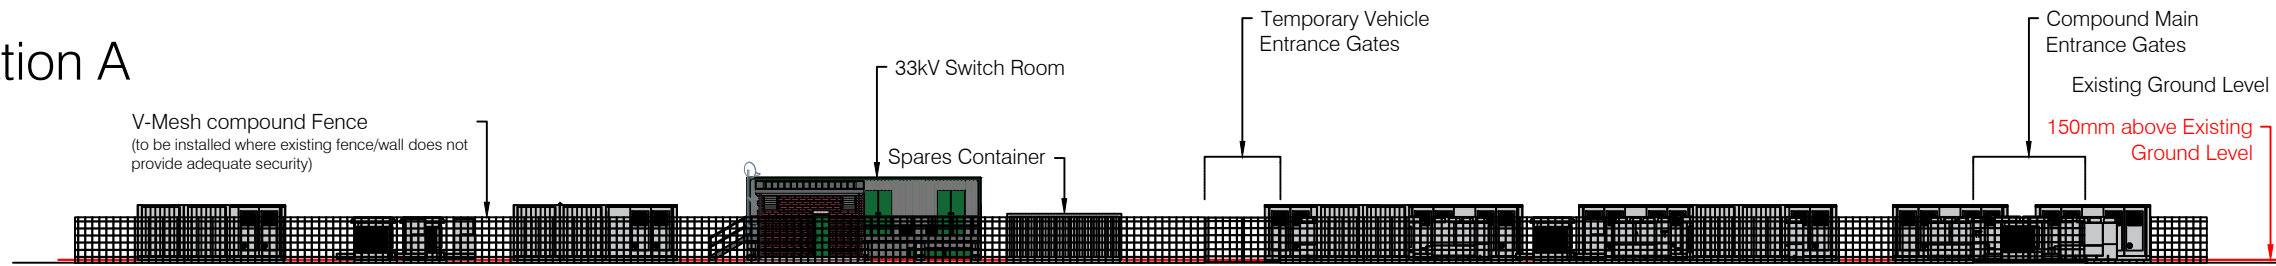


Elevation B

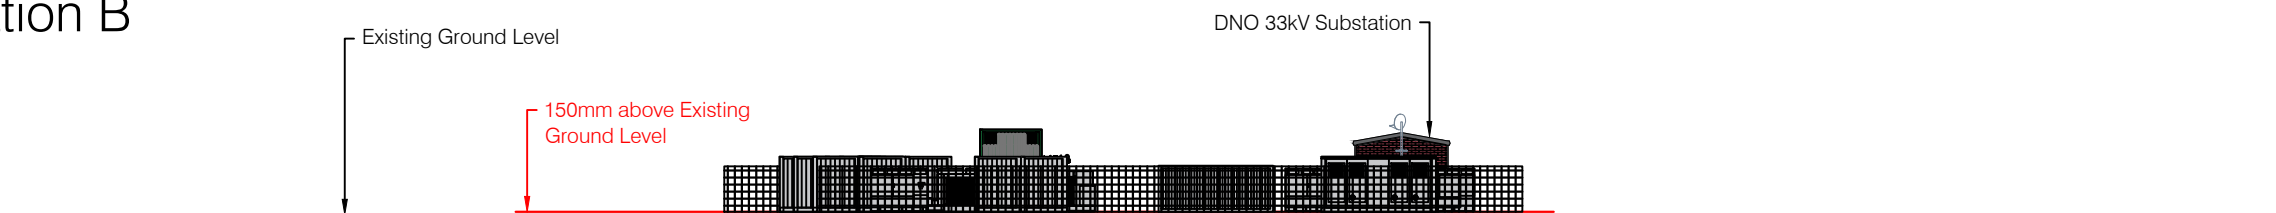

Elevation C

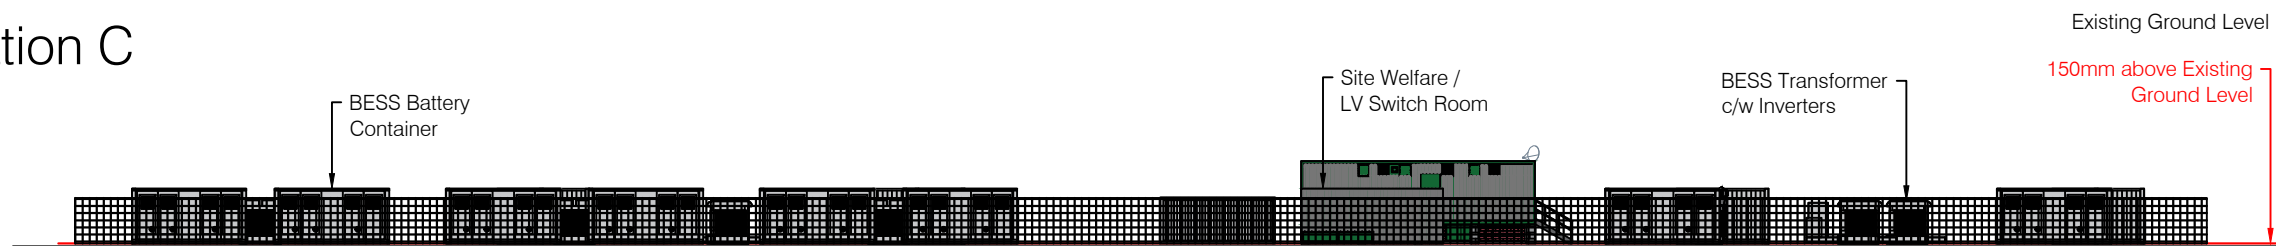

Elevation D

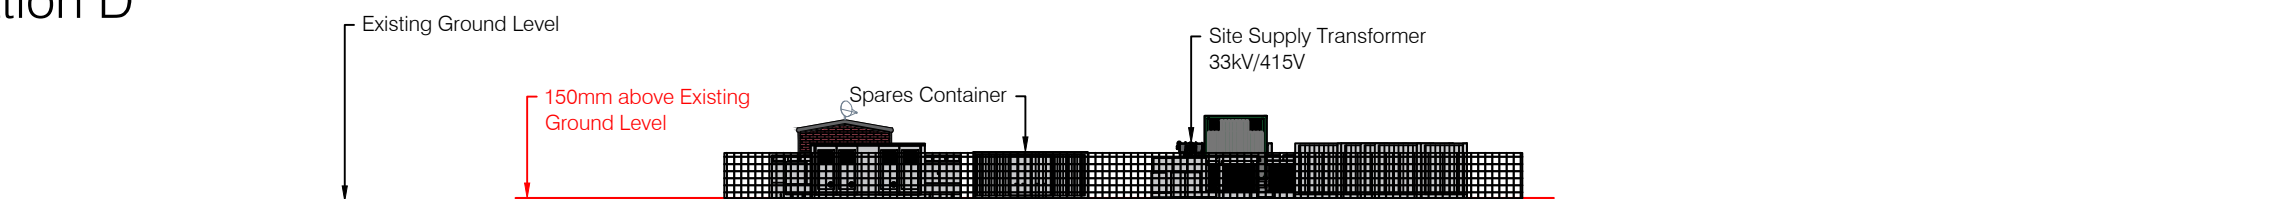

Scale = 1:400 @ A3

All BESS components to be installed on raised foundations a minimum of 150mm above existing ground level to comply with flood prevention requirements.

Rev. Suffix	Date	Details
3	5/3/24	Revised compound layout based on 5MW batteries.
2	13/2/24	Moved compound entrance
1	10/1/24	Revised substation footprint, spares containers added, and road extended.

SITE
322 BROOMLOAN ROAD
IBROXHOLM, IBROX
GLASGOW G51 2JQ

TITLE
50MW BESS
COMPOUND ELEVATIONS

DWG. No. BRMLN-BESS-002.4	REV 3
------------------------------	----------

SCALE AS SHOWN	DATE 5/3/24
DRAWN JKW	STATUS DRAFT

YLEM ENERGY
YLEM Energy Limited
Edison House, Daniel Adamson Road, Salford, M50 1DT
+44 (0)161 660 2222
YLEMENERGY.COM