


~~ORIGINAL~~  
~~ORIGINAL~~  
ORIGINAL

REF: Close up plan

# Planning Application 24/00391/HOU

## Retention of freestanding wooden Pergola

Enlarged section of plan to show separation of shared access and pergola location

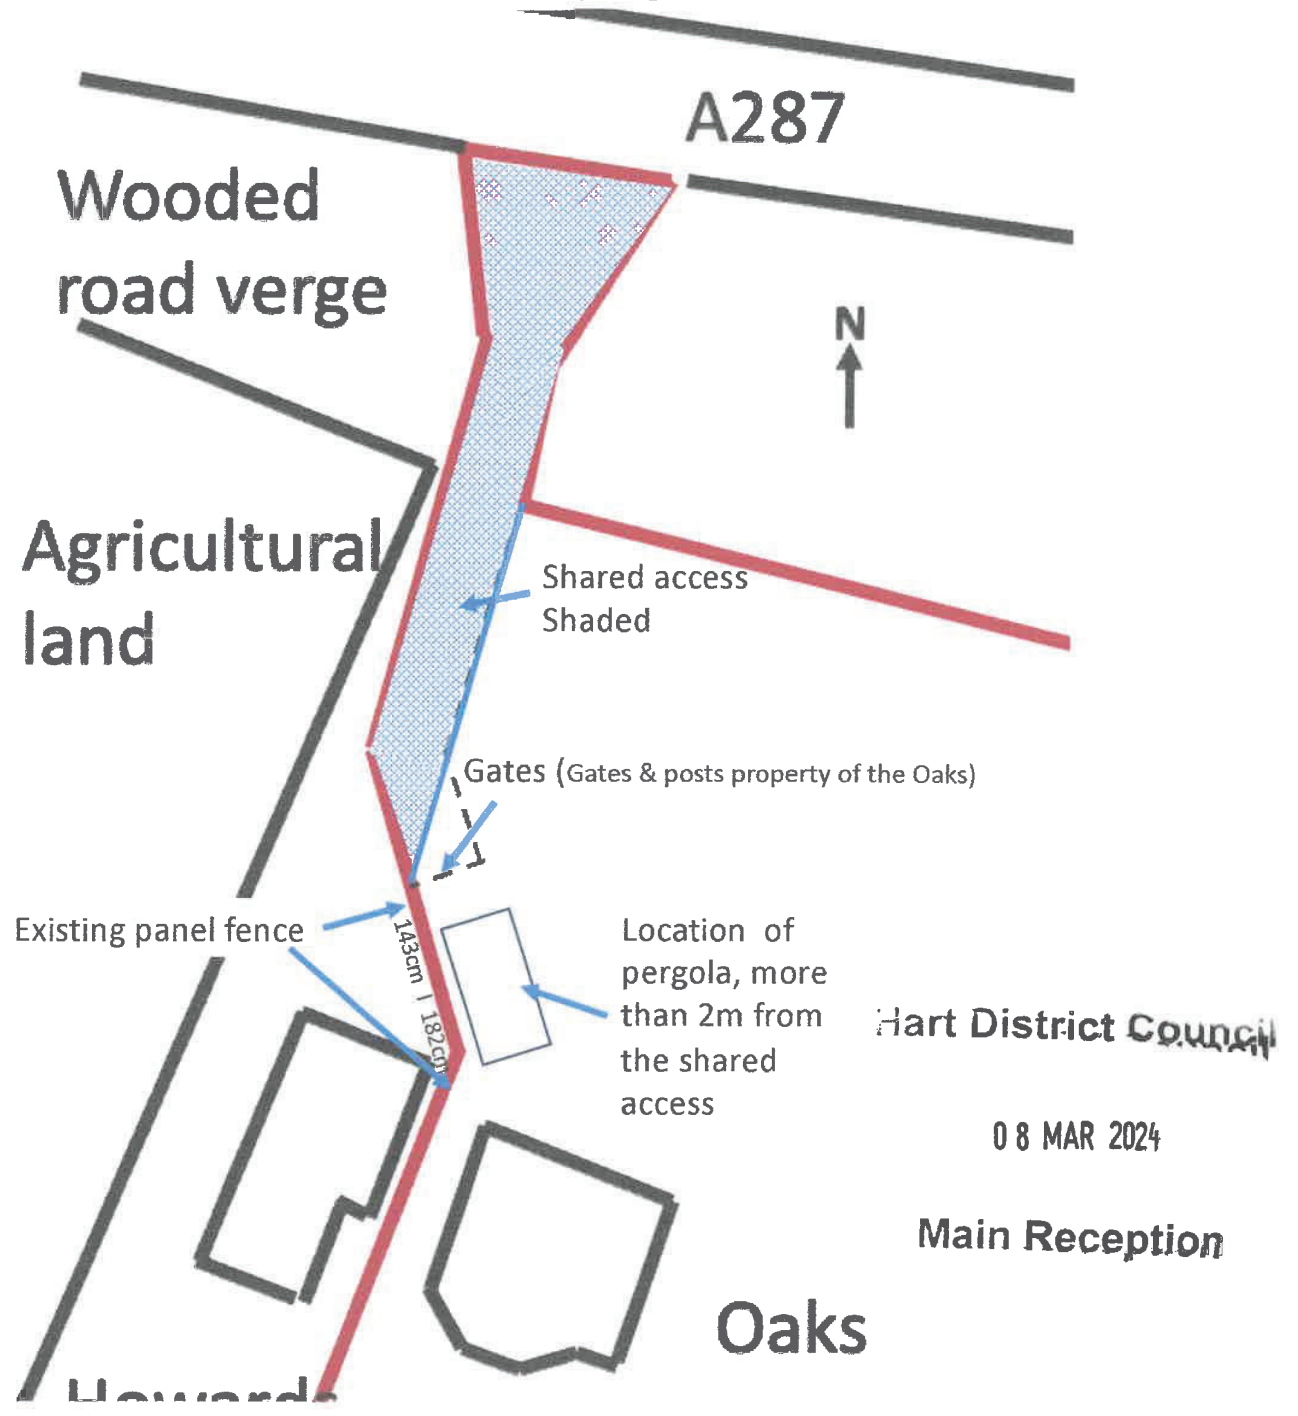

Not to scale 27 February 2024