

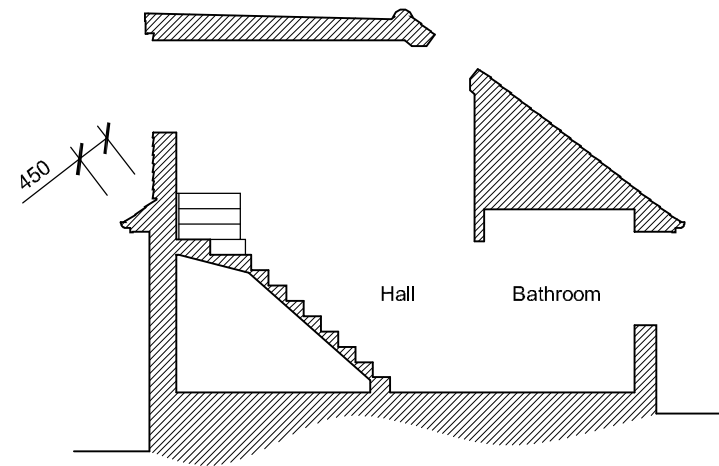
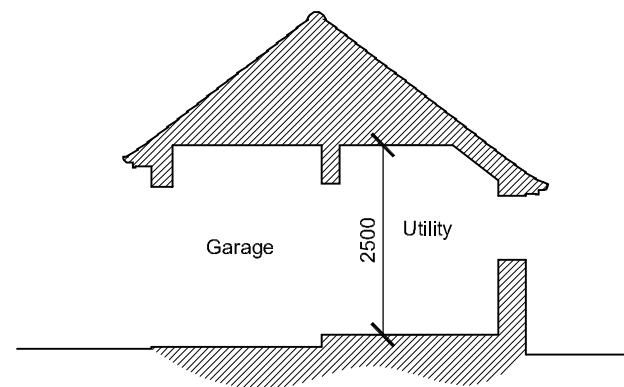
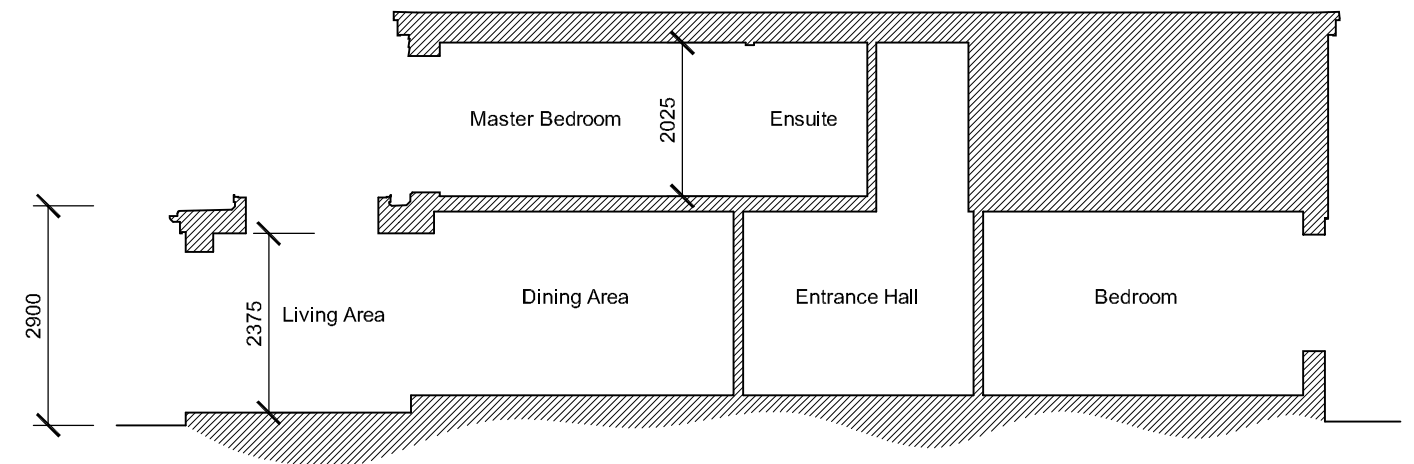


Roofscape Layout

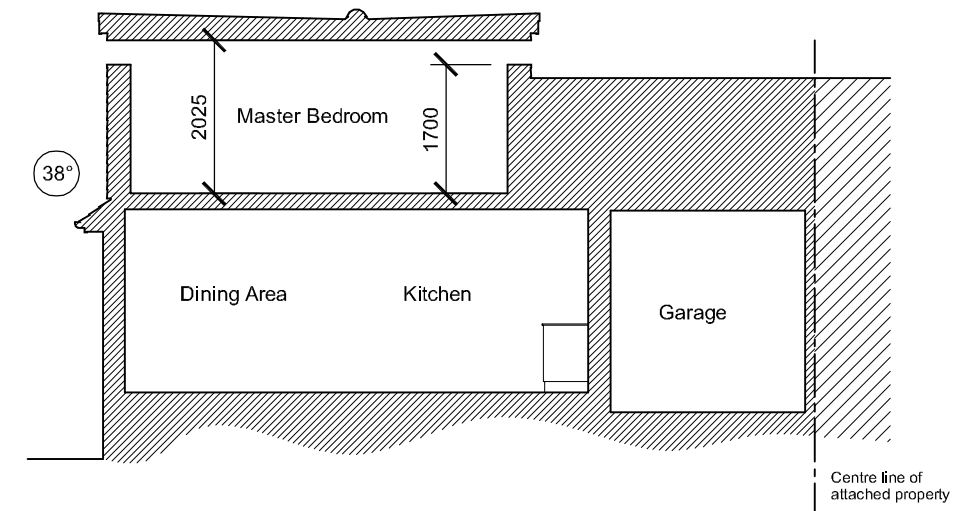

Cross Sections

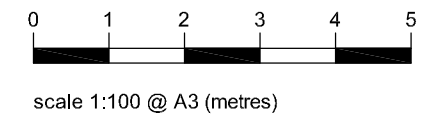

address
66 Award Road
Church Crookham, Fleet
Hampshire, GU52 6HQ

drawing
Proposed Cross Sections
and Roofscape Layout

Waterstone
Design Limited
Kaikoura
6 Spruce Way
Fleet
Hampshire
GU51 3JB
Telephone
01252 616420

scale	As indicated	sheet	A3
date	April 2024		
ref	WSD / 584 - 008	rev	-

rev	date	description