
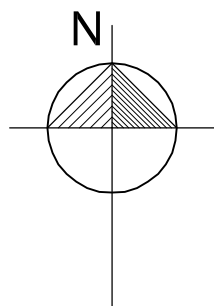




Location Plan

Ordnance Survey licence ref: 100022432
scale 1:1250 @ A3

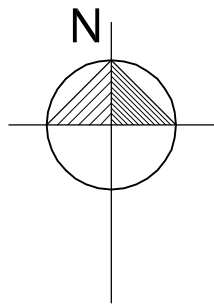

Block Plan

Ordnance Survey licence ref: 100022432
scale 1:500 @ A3

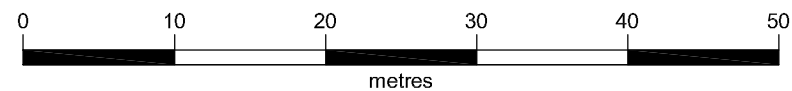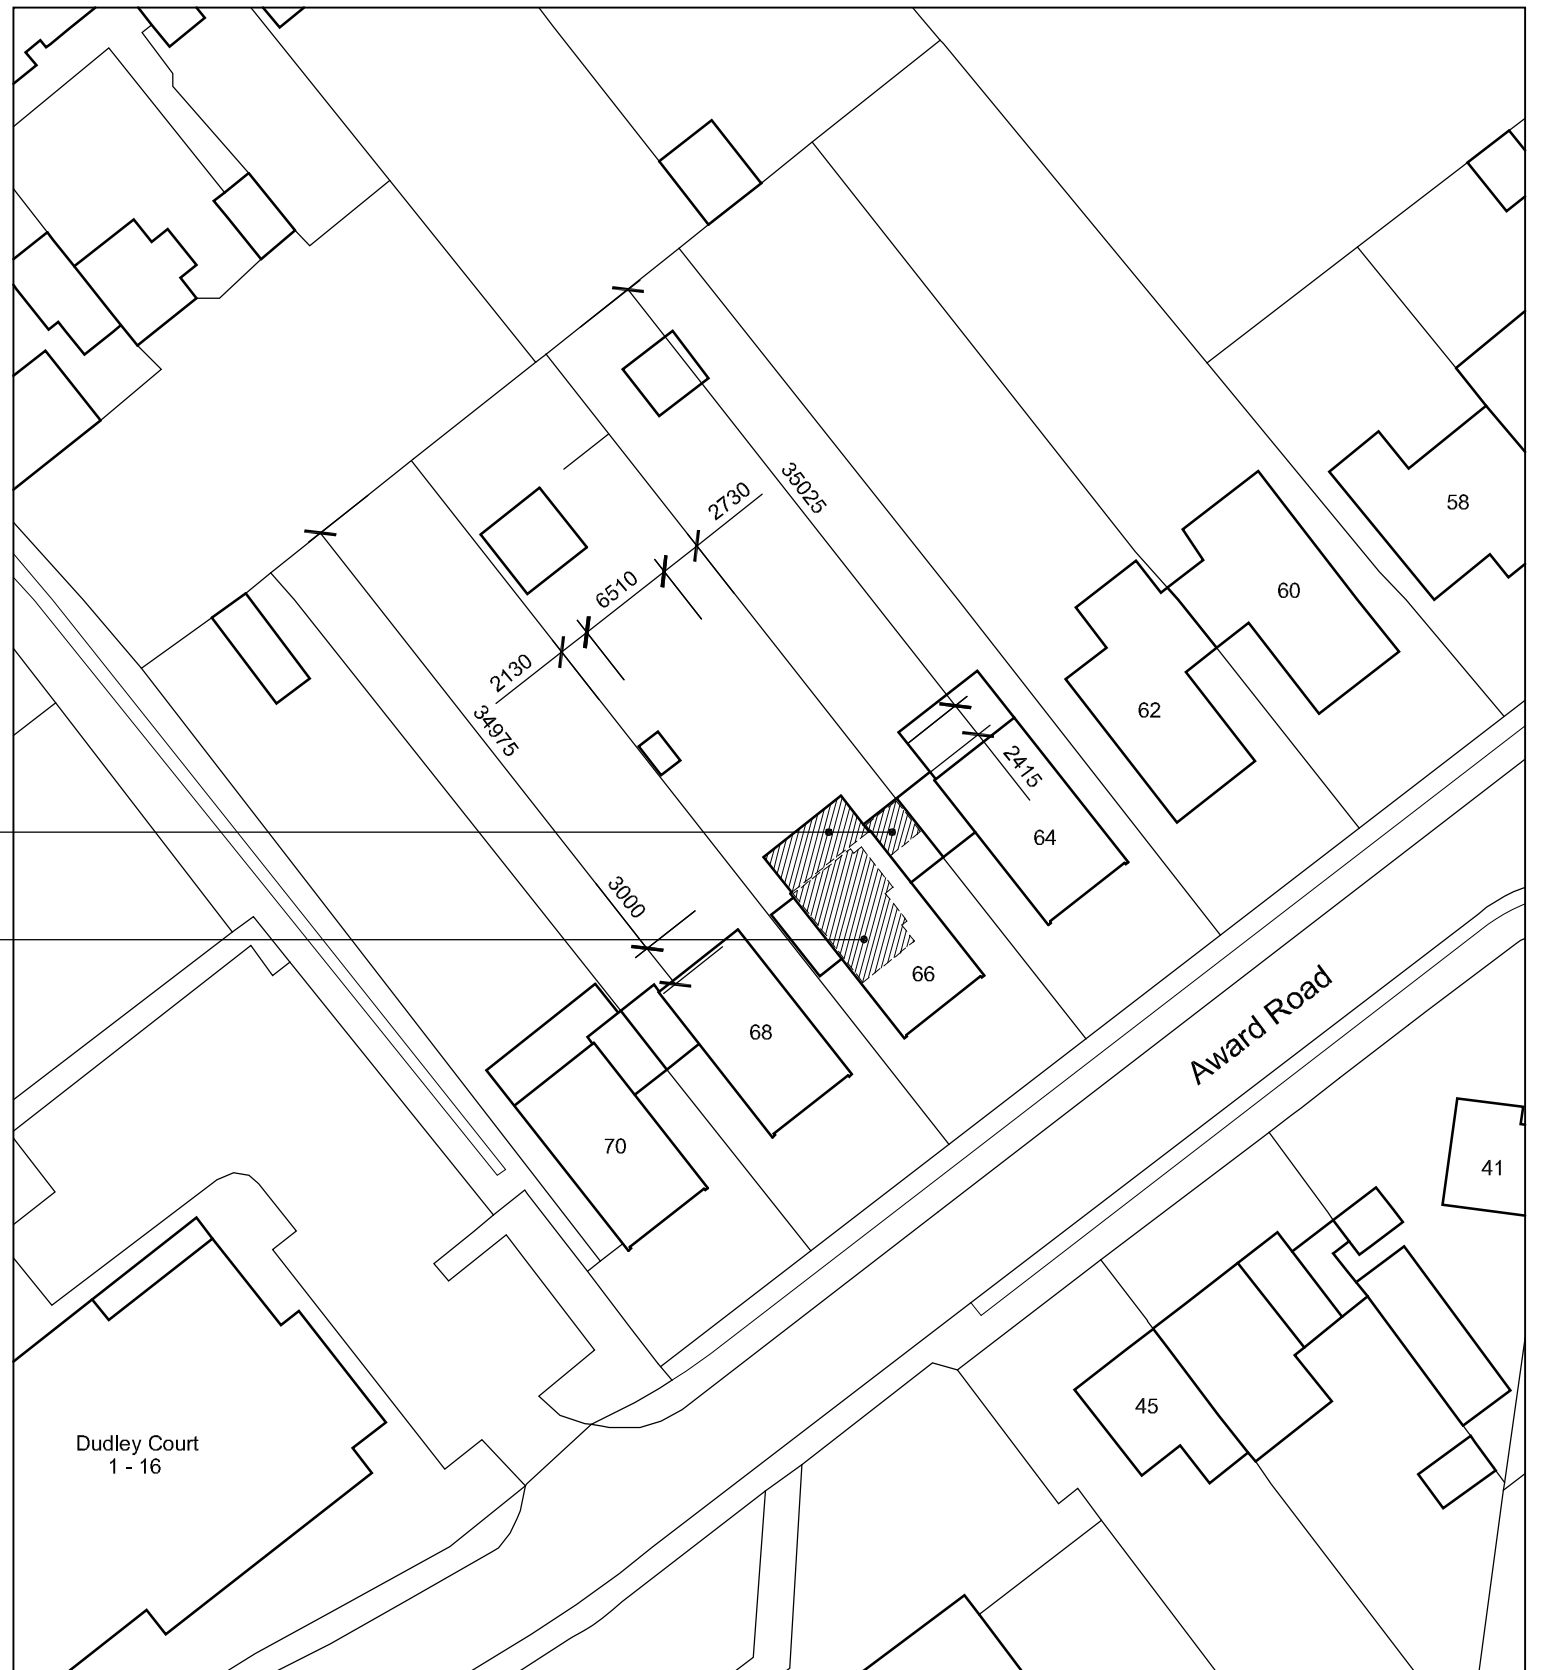

address
**66 Award Road
Church Crookham, Fleet
Hampshire, GU52 6HQ**

drawing
**Location Plan
and Block Plan**

Waterstone
Design Limited
Kaikoura
6 Spruce Way
Fleet
Hampshire
GU51 3JB
Telephone
01252 616420

scale	As indicated	sheet	A3
date	April 2024		
ref	WSD / 584 - 001	rev	-

rev	date	description