



EXISTING NORTH (FRONT) ELEVATION

1:100 @ A3 // 1:50 @ A1

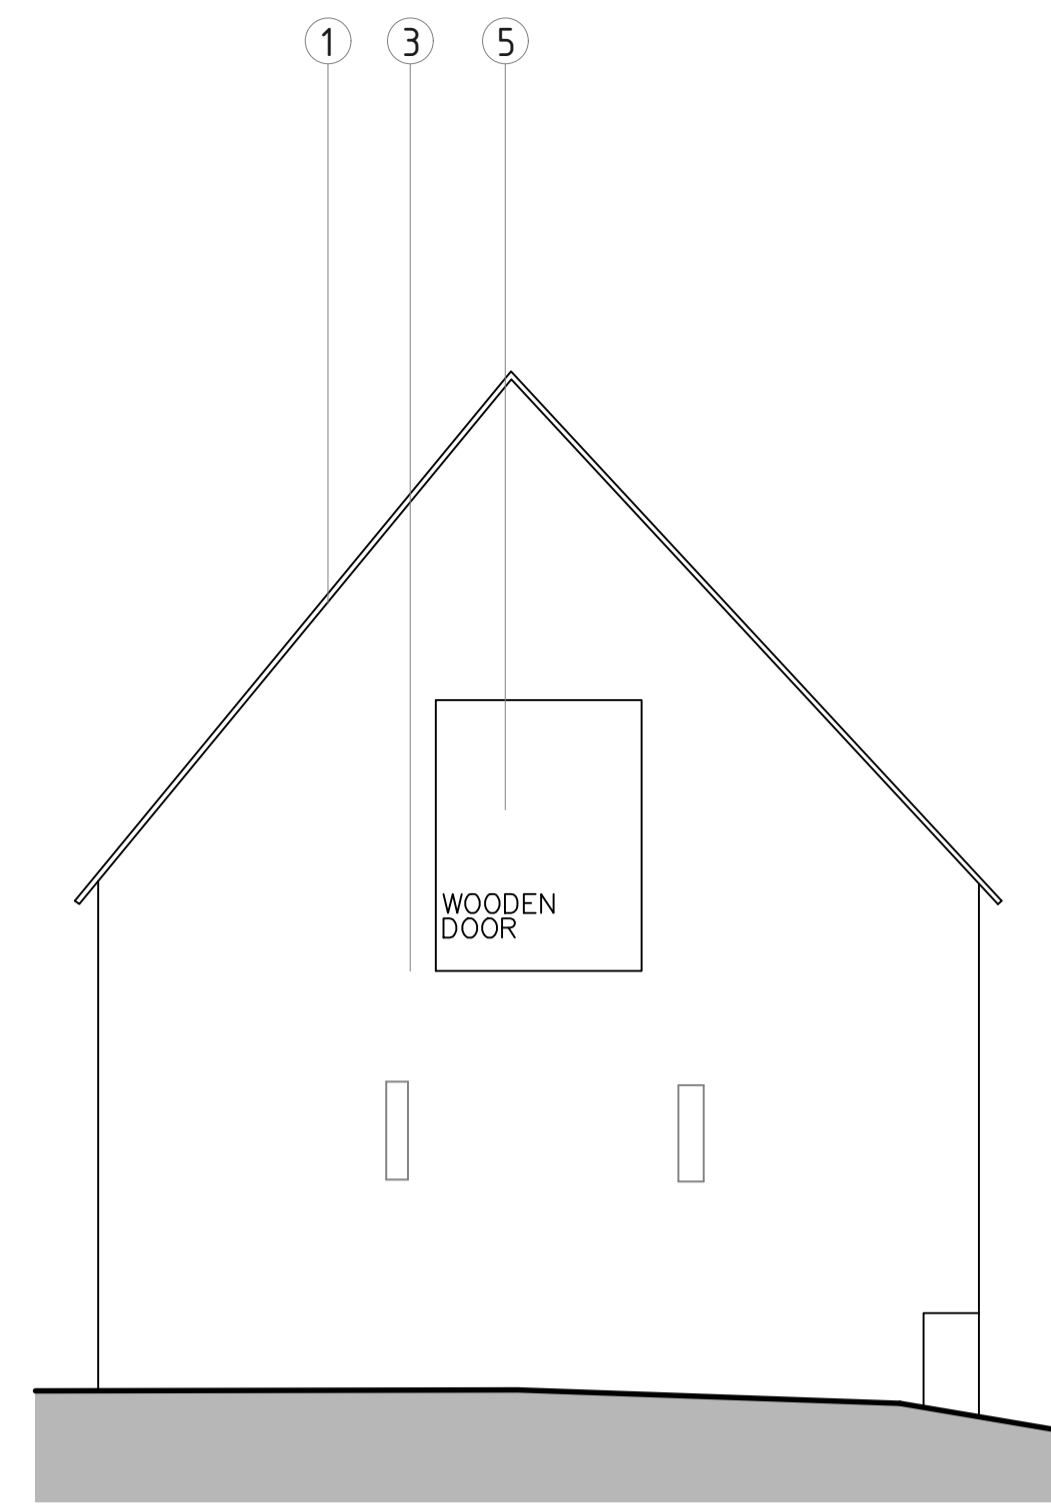


EXISTING EAST (SIDE) ELEVATION

1:100 @ A3 // 1:50 @ A1

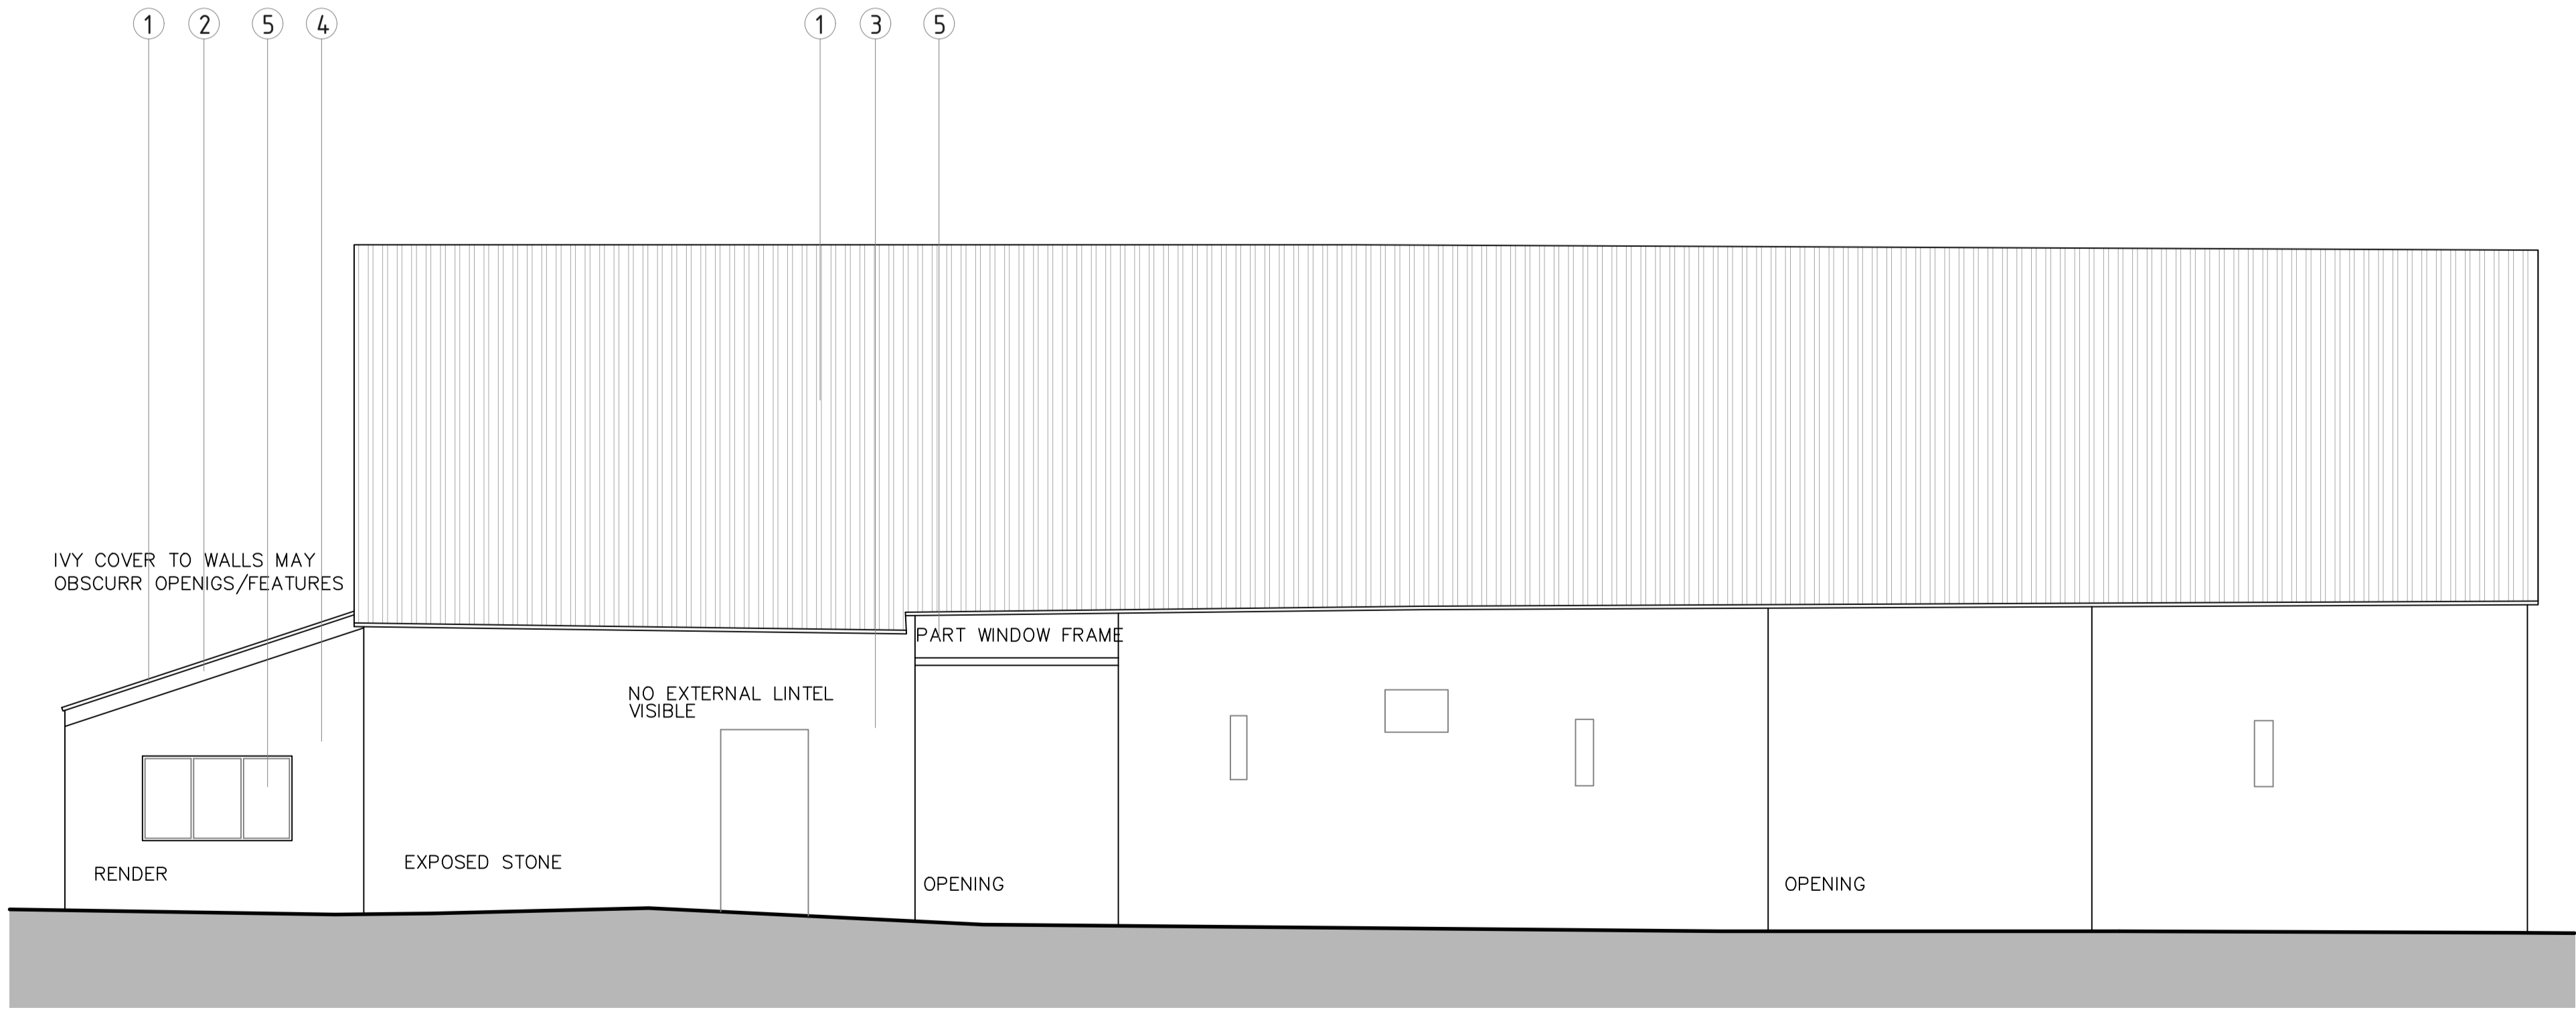

EXISTING SOUTH (REAR) ELEVATION

1:100 @ A3 // 1:50 @ A1

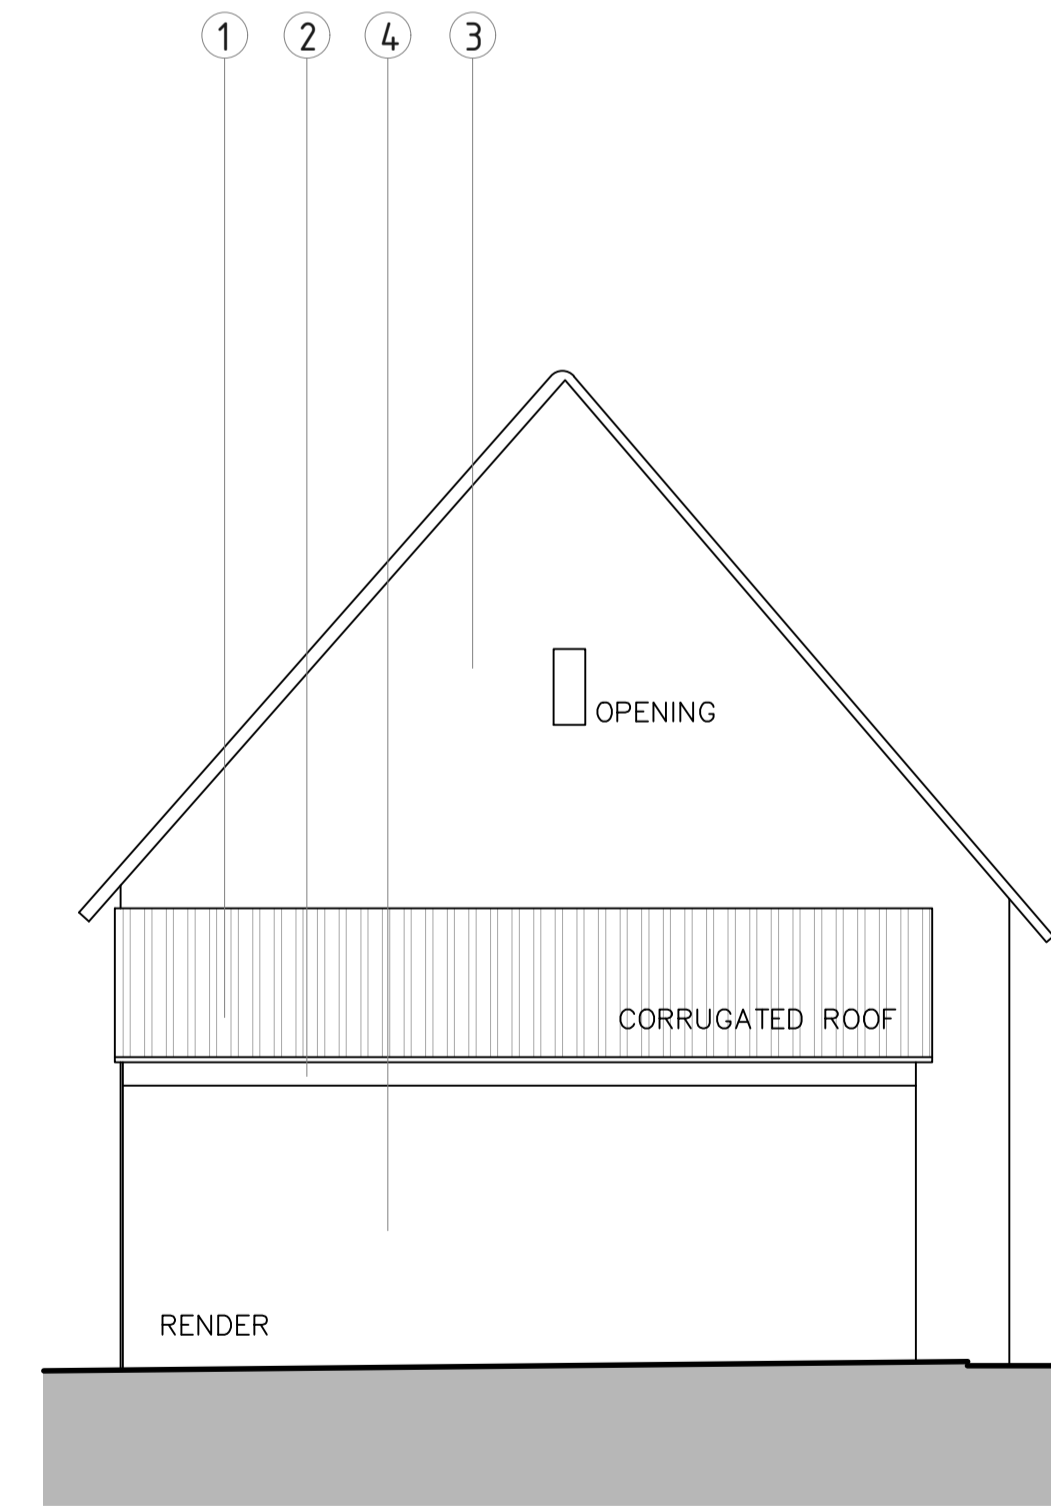

EXISTING WEST (SIDE) ELEVATION

1:100 @ A3 // 1:50 @ A1

NOTES: THIS DRAWING IS THE COPYRIGHT OF MODH DESIGN LTD. IT MAY NOT BE COPIED ALTERED OR REPRODUCED WITHOUT WRITTEN AUTHORITY. THE USE OF THIS DRAWING BY THIRD PARTIES IS ENTIRELY AT THEIR OWN RISK.

THE DRAWING MUST NOT BE SCALED. ALL LEVELS AND DIMENSIONS MUST BE CHECKED ON SITE, FIGURED DIMENSIONS MUST BE CHECKED ON SITE, FIGURED DIMENSIONS SHOULD BE TAKEN IN PREFERENCE TO SCALED DIMENSIONS.

FOR LISTED BUILDING CONSENT / PLANNING PERMISSION SUBMISSION PURPOSES ONLY

LIST NO: 1209382
GRADE: II
DATE LISTED: 28/03/1994

- LEGEND:
1. CORRUGATED ROOF
 2. TIMBER FASCIAS & SOFFITS
 3. STONE RUBBLE WALLS WITH LIMESTONE MORTAR, SMALL AREAS OF RED BRICK QUOINS
 4. CONCRETE RENDER OVER RED BRICK WALLS
 5. TIMBER WINDOWS
 6. TIMBER DOORS

REVISIONS: DATE: NOTE:



A | STUDIO 1, NEW BARN FARM, SUN HILL, CALBOURNE, IDW PO30 4JA
T | 01983 555051
W | WWW.MODHDESIGN.CO.UK
E | HELLO@MODHDESIGN.CO.UK

CLIENT:
E. HEALY

PROJECT:
CONVERSION OF LISTED BARN: BARN AT WARLANDS FARMHOUSE, WARLANDS FARM, WARLANDS LANE, SHALFLEET, ISLE OF WIGHT, PO30 4NQ

DRAWING TITLE:
EXISTING ELEVATIONS

SCALE: 1:50@A1	DATE: MARCH 23	DRAWN: EF
STAGE: PLANNING PERMISSION	CHECKED BY: CC	
JOB NUMBER: MDA236.C	DRAWING NUMBER: PL 04	REVISION: .