





PROPOSED NORTH (FRONT) ELEVATION

1:100 @ A3 // 1:50 @ A1

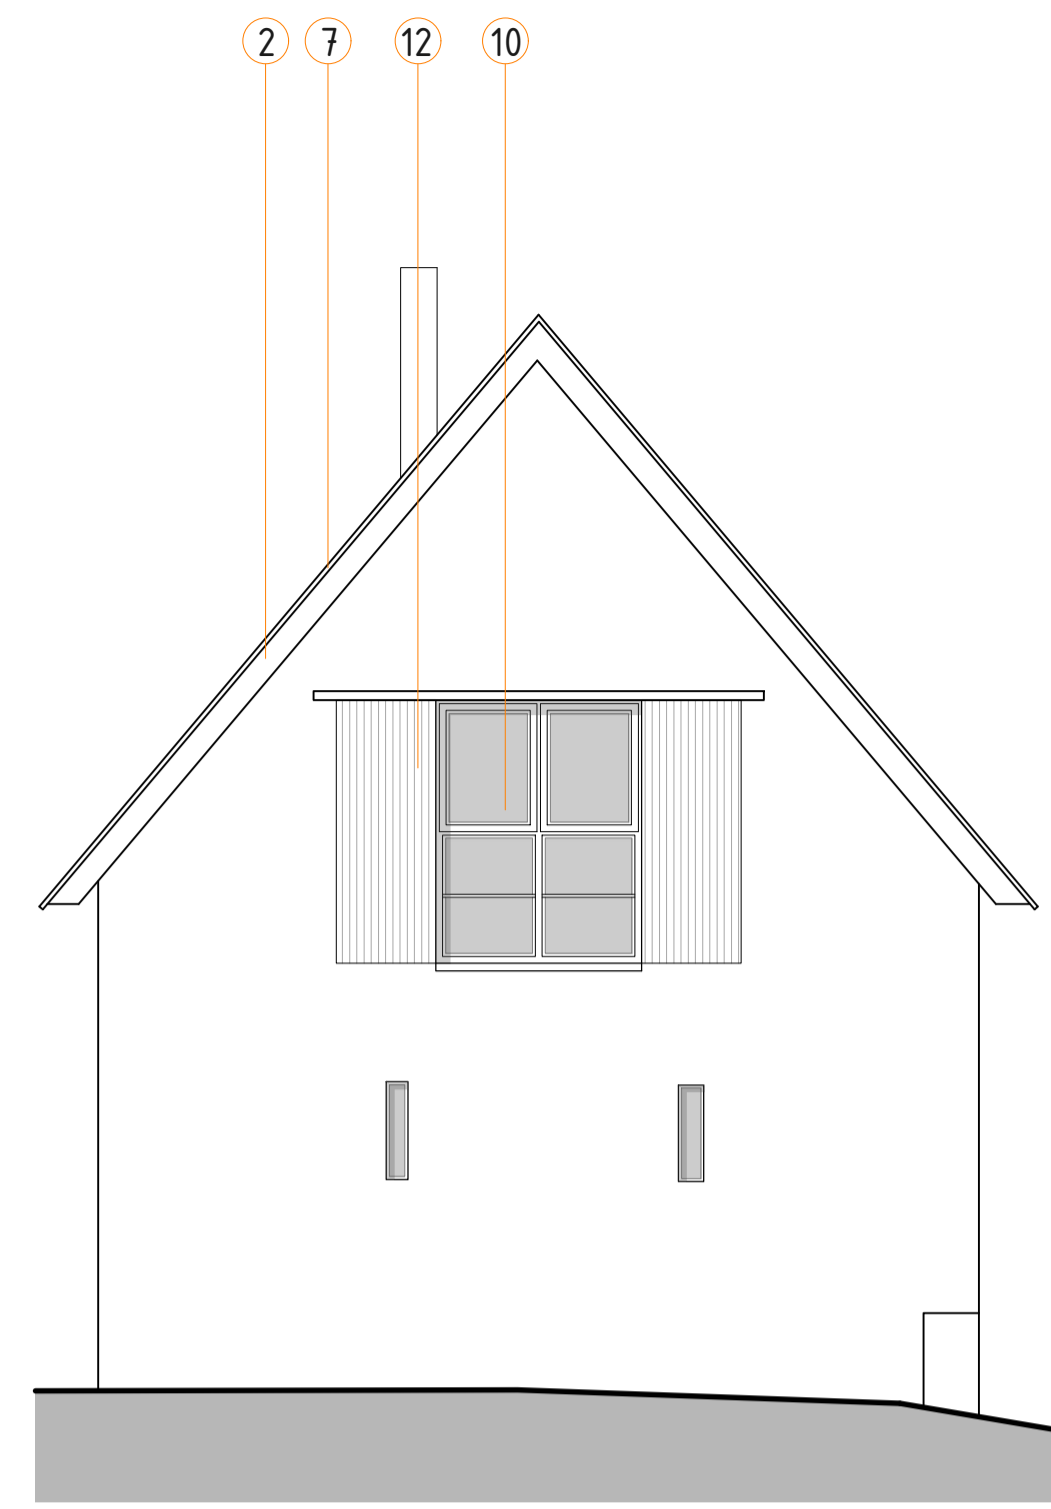


PROPOSED EAST (SIDE) ELEVATION

1:100 @ A3 // 1:50 @ A1

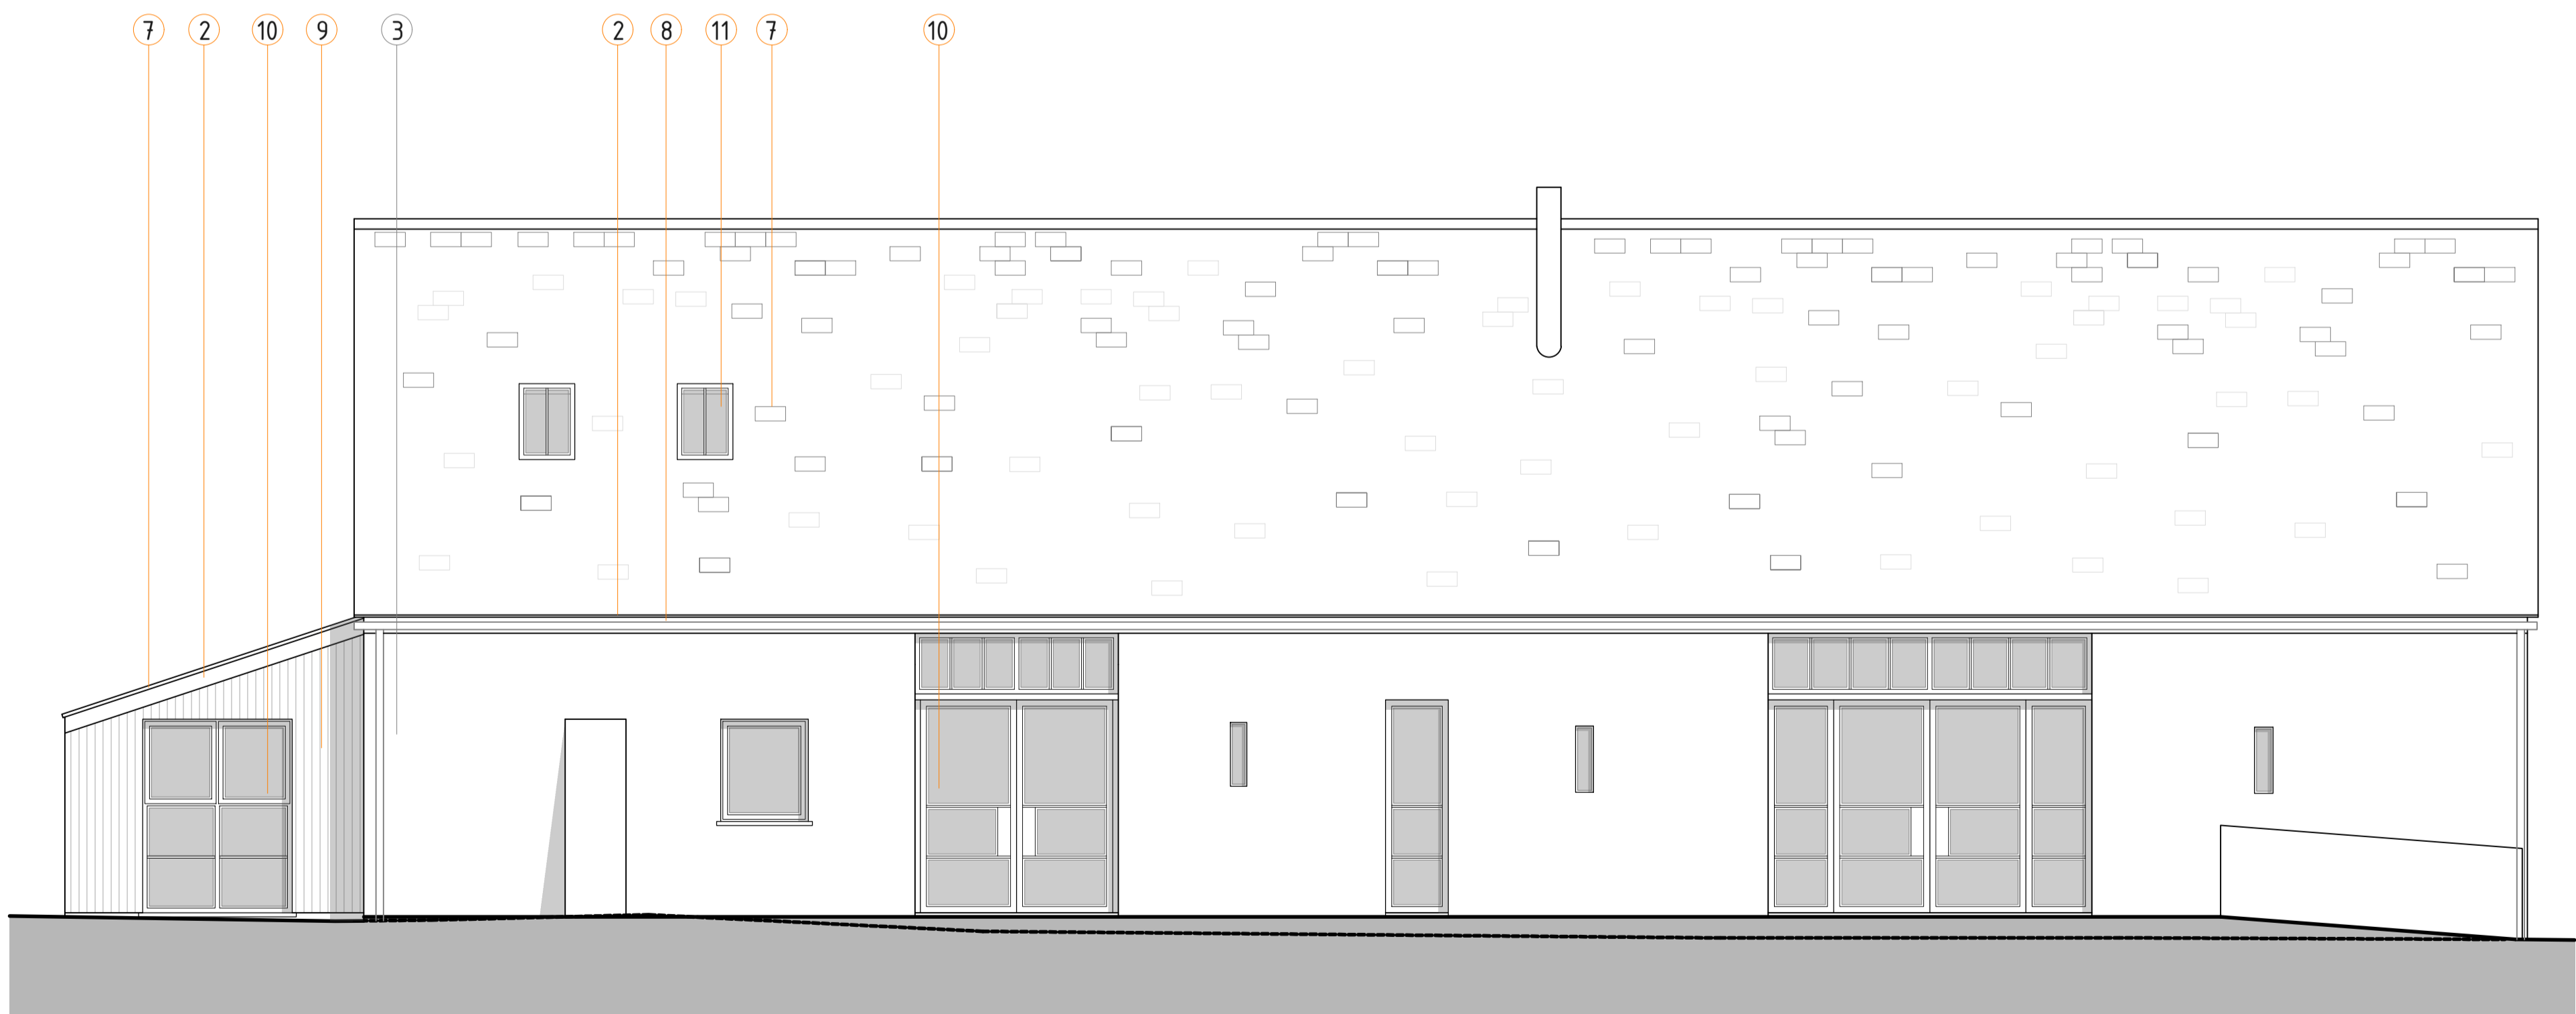

PROPOSED SOUTH (REAR) ELEVATION

1:100 @ A3 // 1:50 @ A1

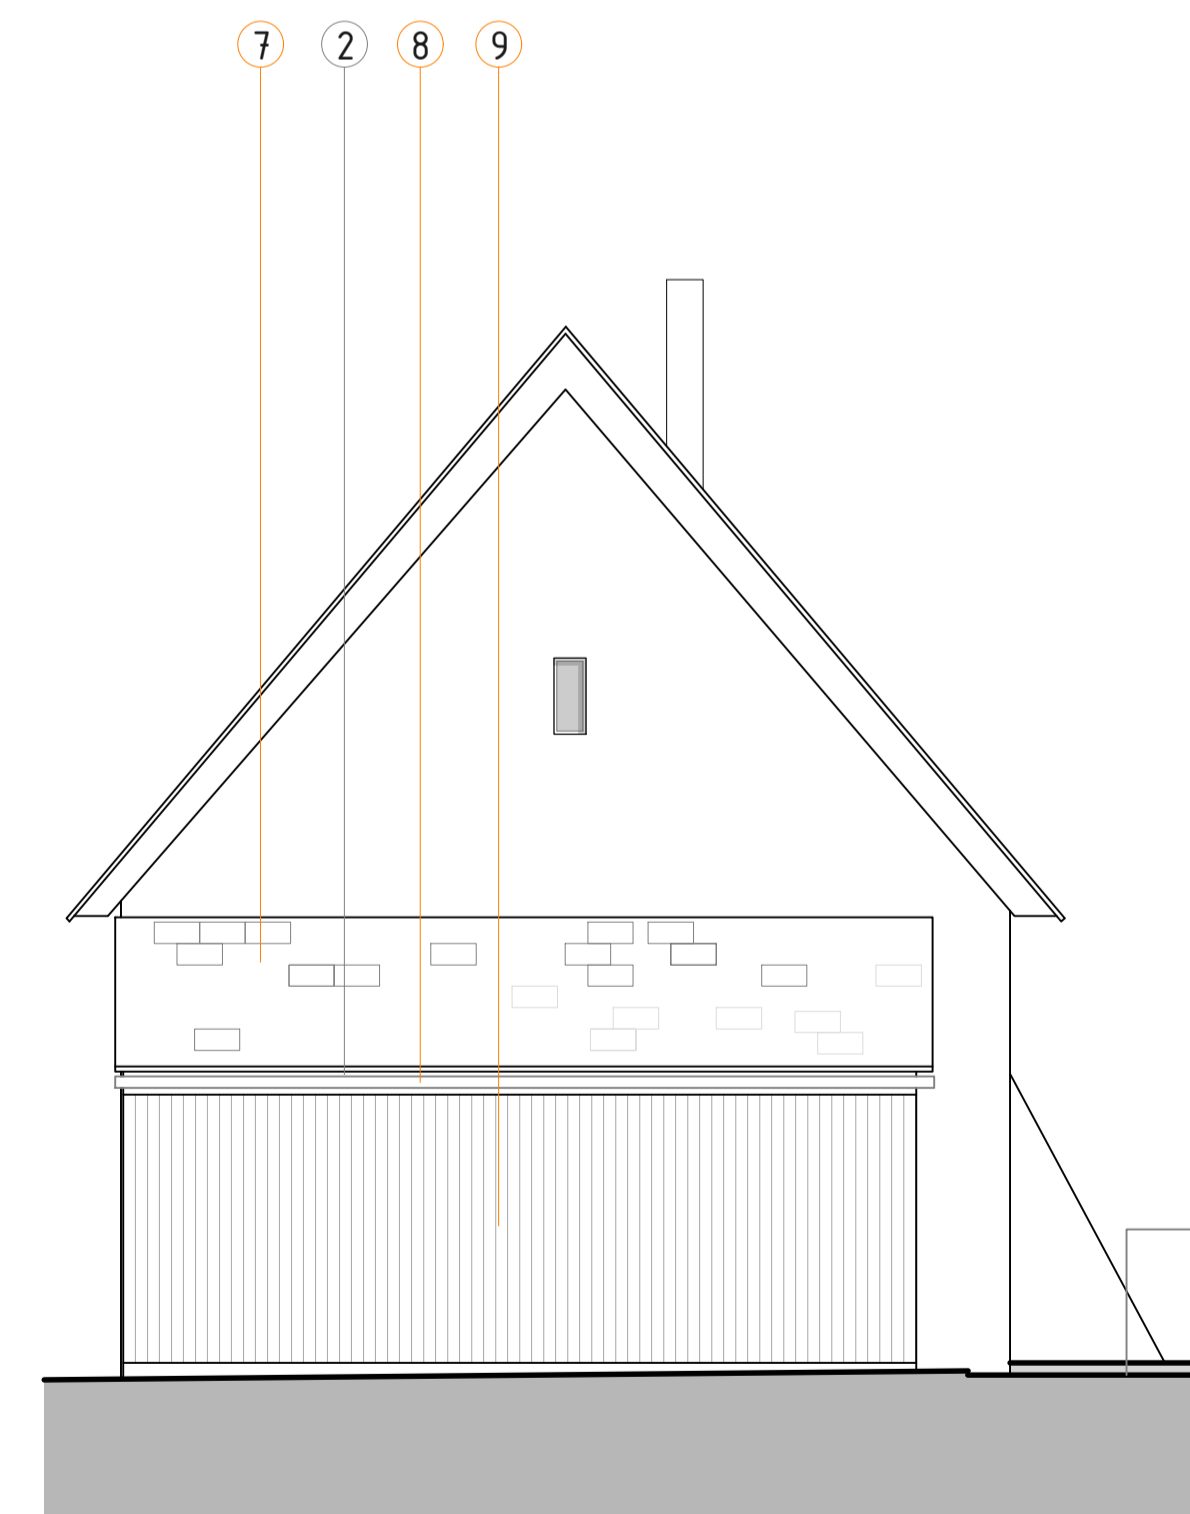

PROPOSED WEST (SIDE) ELEVATION

1:100 @ A3 // 1:50 @ A1

NOTES: THIS DRAWING IS THE COPYRIGHT OF MODH DESIGN LTD. IT MAY NOT BE COPIED, ALTERED OR REPRODUCED WITHOUT WRITTEN AUTHORITY. THE USE OF THIS DRAWING BY THIRD PARTIES IS ENTIRELY AT THEIR OWN RISK.

THE DRAWING MUST NOT BE SCALED. ALL LEVELS AND DIMENSIONS MUST BE CHECKED ON SITE. FIGURED DIMENSIONS MUST BE CHECKED ON SITE, FIGURED DIMENSIONS SHOULD BE TAKEN IN PREFERENCE TO SCALED DIMENSIONS.

FOR LISTED BUILDING CONSENT / PLANNING PERMISSION SUBMISSION PURPOSES ONLY

LIST NO: 1209382  
GRADE: II  
DATE LISTED: 28/03/1994

- LEGEND:
1. CORRUGATED ROOF
  2. TIMBER FASCIAS & SOFFITS
  3. STONE RUBBLE WALLS WITH LIMESTONE MORTAR, SMALL AREAS OF RED BRICK QUOINS
  4. CONCRETE RENDER OVER RED BRICK WALLS
  5. TIMBER WINDOWS
  6. TIMBER DOORS
  7. SLATE ROOF - PITCH OF EXISTING ROOF TO MATCHED WITH INSULATION ABOVE RAFTERS
  8. METAL GUTTERS AND DOWNPIPES
  9. INTERLOCKING BOARD NATURAL TIMBER CLADDING
  10. POWDER COATED ALUMINIUM WINDOWS AND DOORS IN BLACK
  11. CONSERVATION ROOF LIGHTS
  12. NATURAL TIMBER PANELS

REVISIONS: DATE: NOTE:



A | STUDIO 1, NEW BARN FARM, SUN HILL, CALBOURNE, IDW P030 4JA  
T | 01983 555051  
W | WWW.MODHDESIGN.CO.UK  
E | HELLO@MODHDESIGN.CO.UK

CLIENT:  
E. HEALY

PROJECT:  
CONVERSION OF LISTED BARN: BARN AT WARLANDS FARMHOUSE, WARLANDS FARM, WARLANDS LANE, SHALFLEET, ISLE OF WIGHT, P030 4NQ

DRAWING TITLE:  
PROPOSED ELEVATIONS

SCALE: 1:50@A1	DATE: MARCH 23	DRAWN: EF
STAGE: PLANNING PERMISSION	CHECKED BY: CC	
JOB NUMBER: MDA236.C	DRAWING NUMBER: PL 11	REVISION: .