


do not scale any dimensions from this drawing
site verify all dimensions prior to construction
notify architect / contract administrator of any discrepancies ASAP
bracketed dimensions are for checking purposes only & not setting out
this drawing is the copyright of duncan foster architects ltd

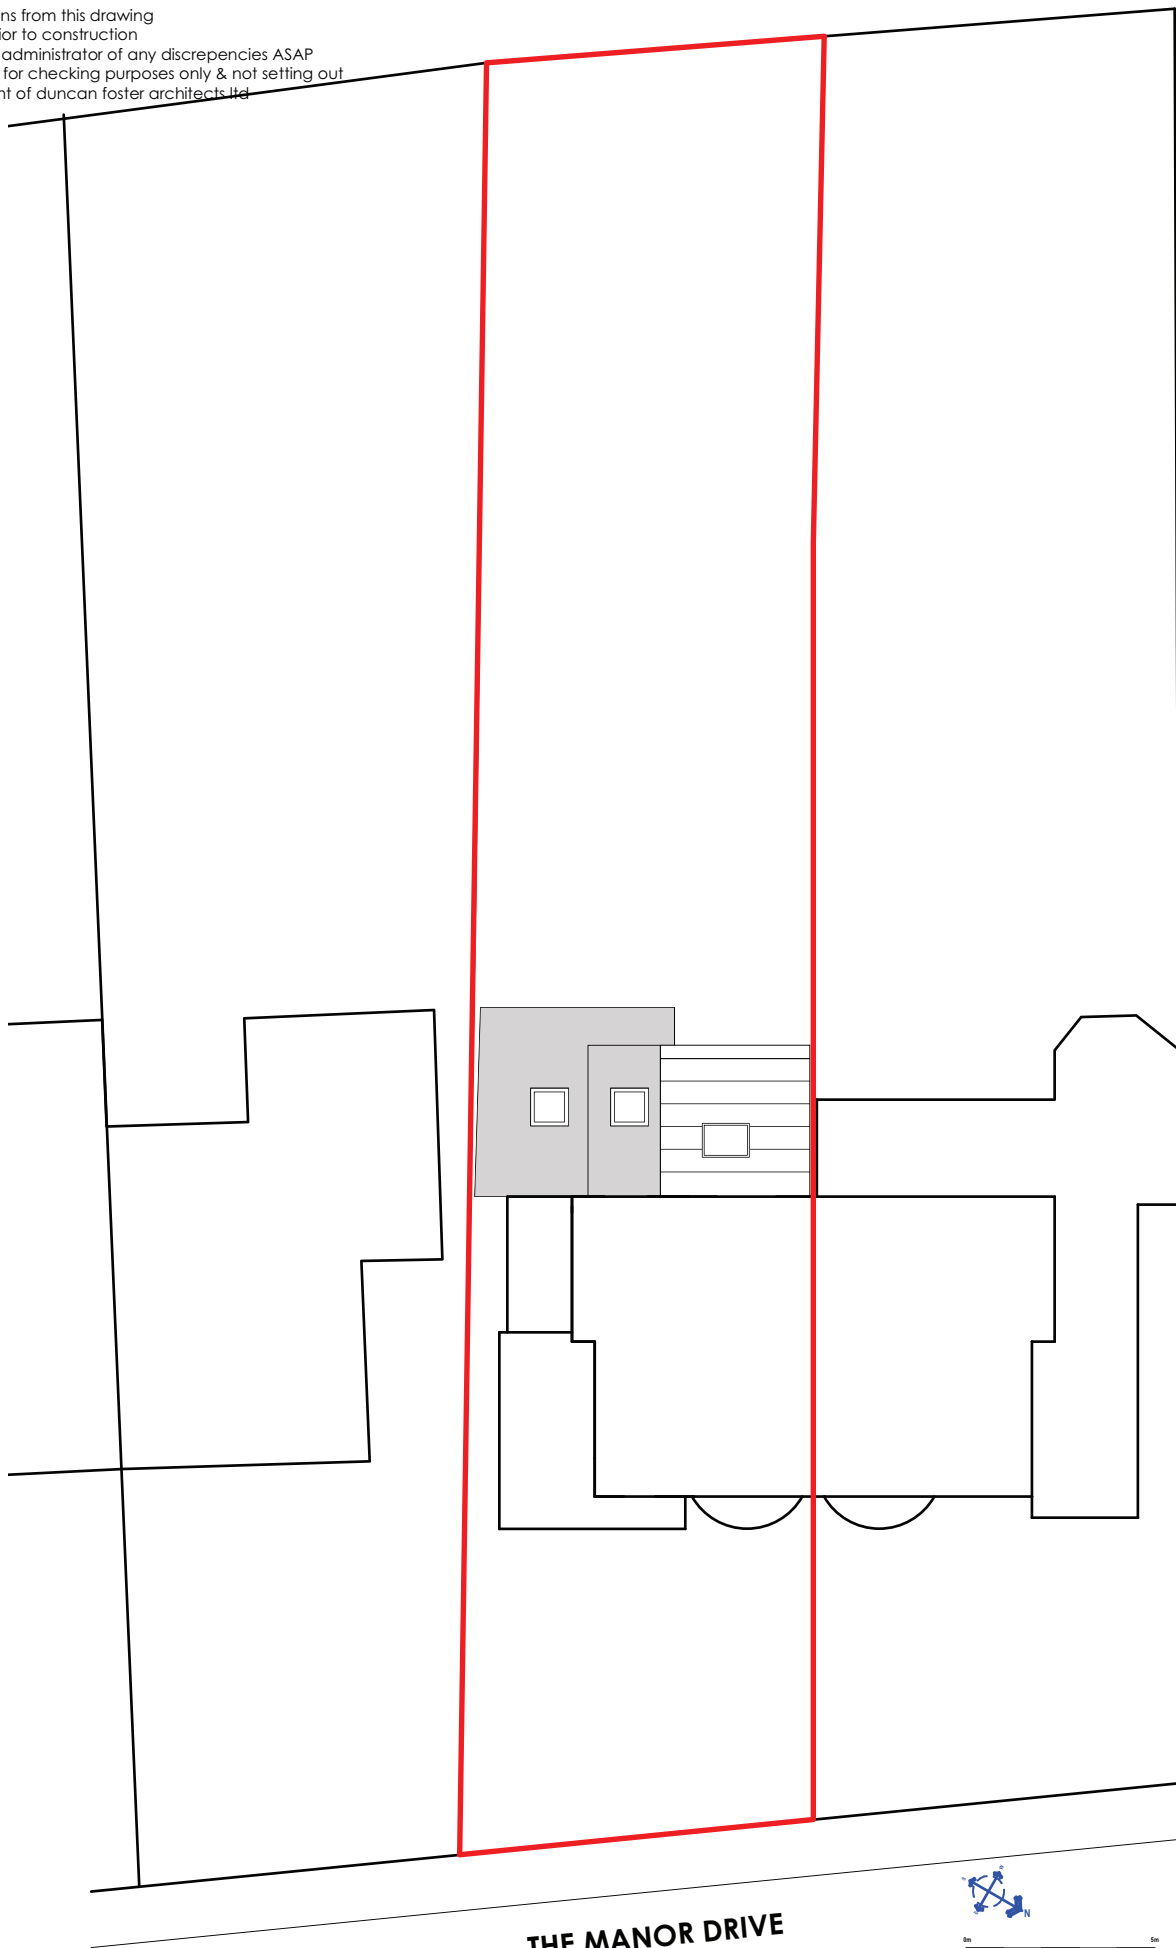

THE MANOR DRIVE



project 147 THE MANOR DRIVE
drwg title PROPOSED BLOCK PLAN
drwg no. 328/PL/02
scale 1:200 @ A4
date MARCH 2024

PL/02



duncan foster architects ltd

The Boathouse • 27 Ferry Road • Teddington • Middlesex • TW11 9NN
telephone 020 8973 0066 • www.duncanfosterarchitects.co.uk