



Crown Copyright and database rights 2024.
 OS AC0000814278 mNational Map Centre.
 Purchased 25/03/2024 1 year licence.

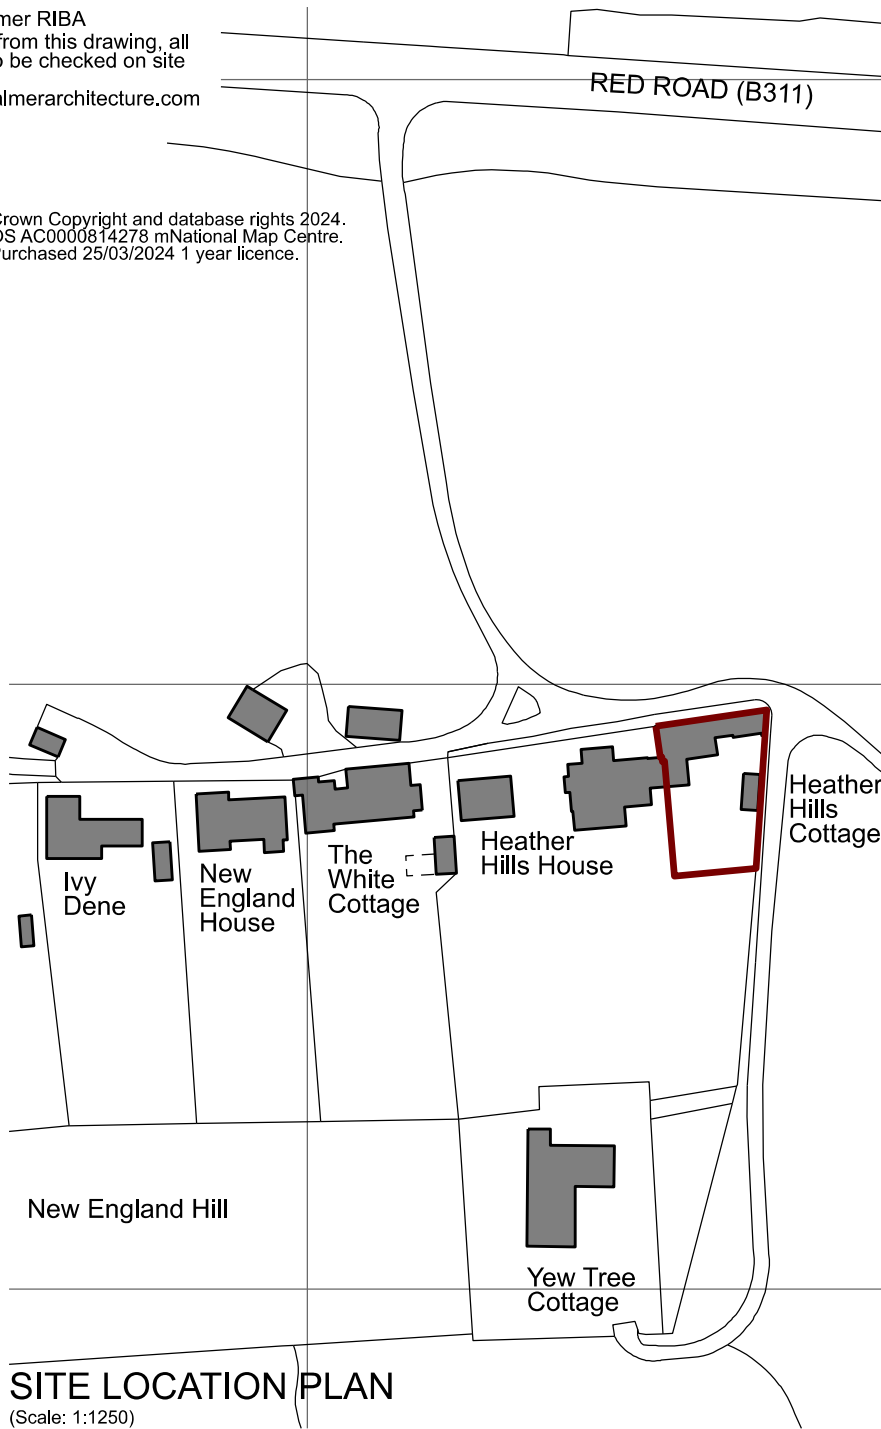


SITE LOCATION PLAN

(Scale: 1:1250)

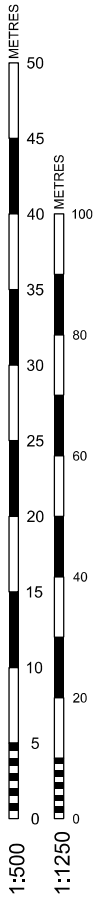

Heather Hills Cottage
 Sarah Wynter Bee

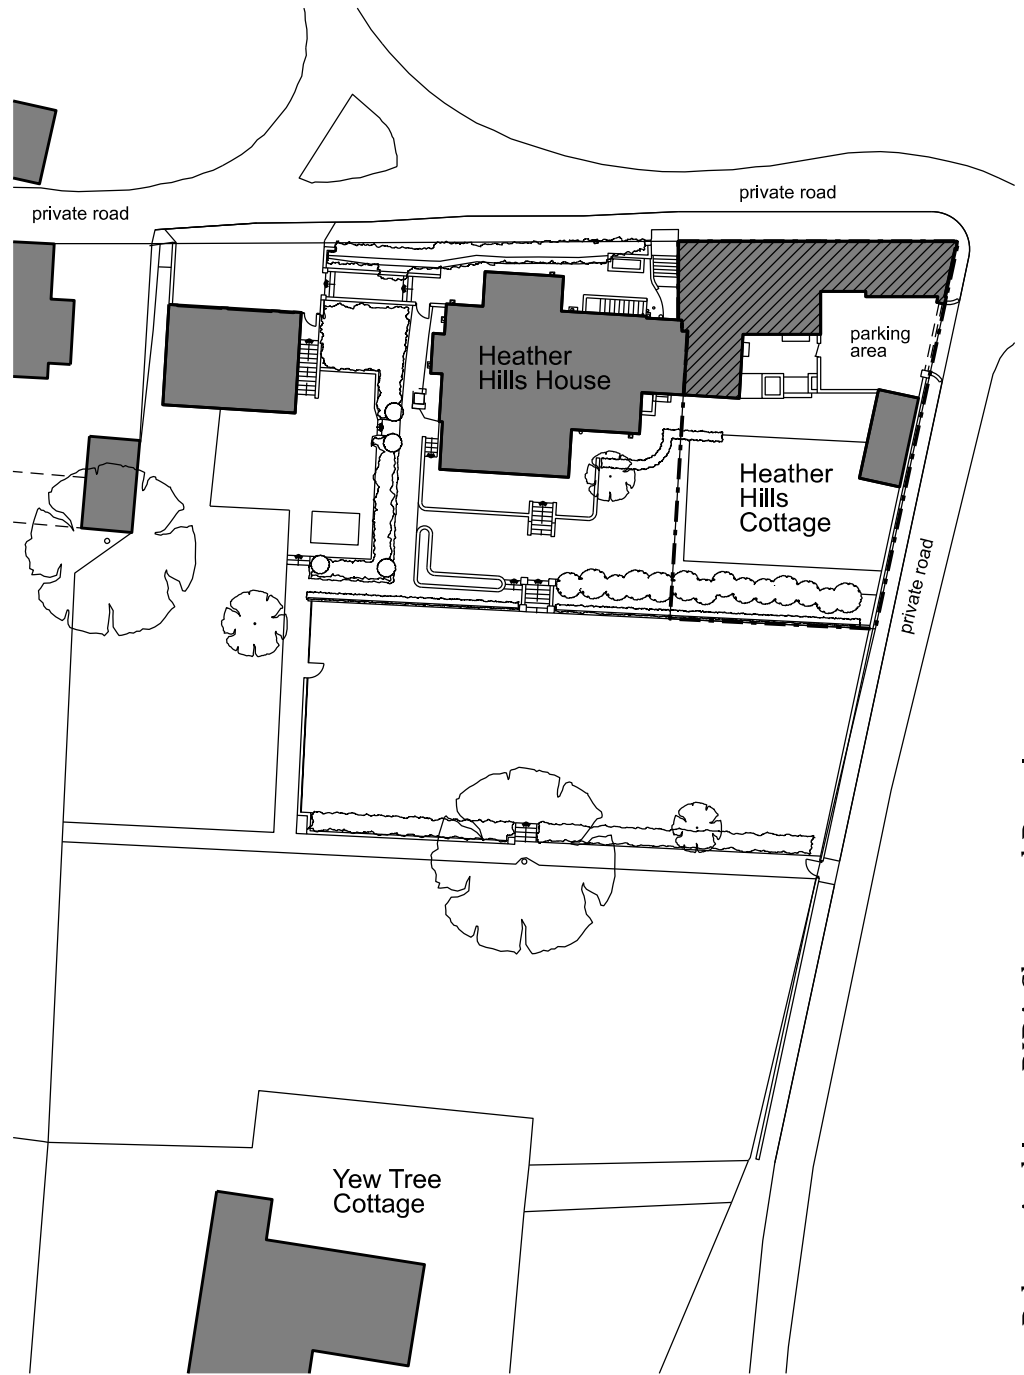

EXISTING SITE BLOCK PLAN

(Scale: 1:500)

Proposed Extension
 Site Location & Existing Site Block Plan

Date: 05/03/2024 Drawing No: 2402/101
 Scale: 1:1250 & 1:500 @ A4

