




private road


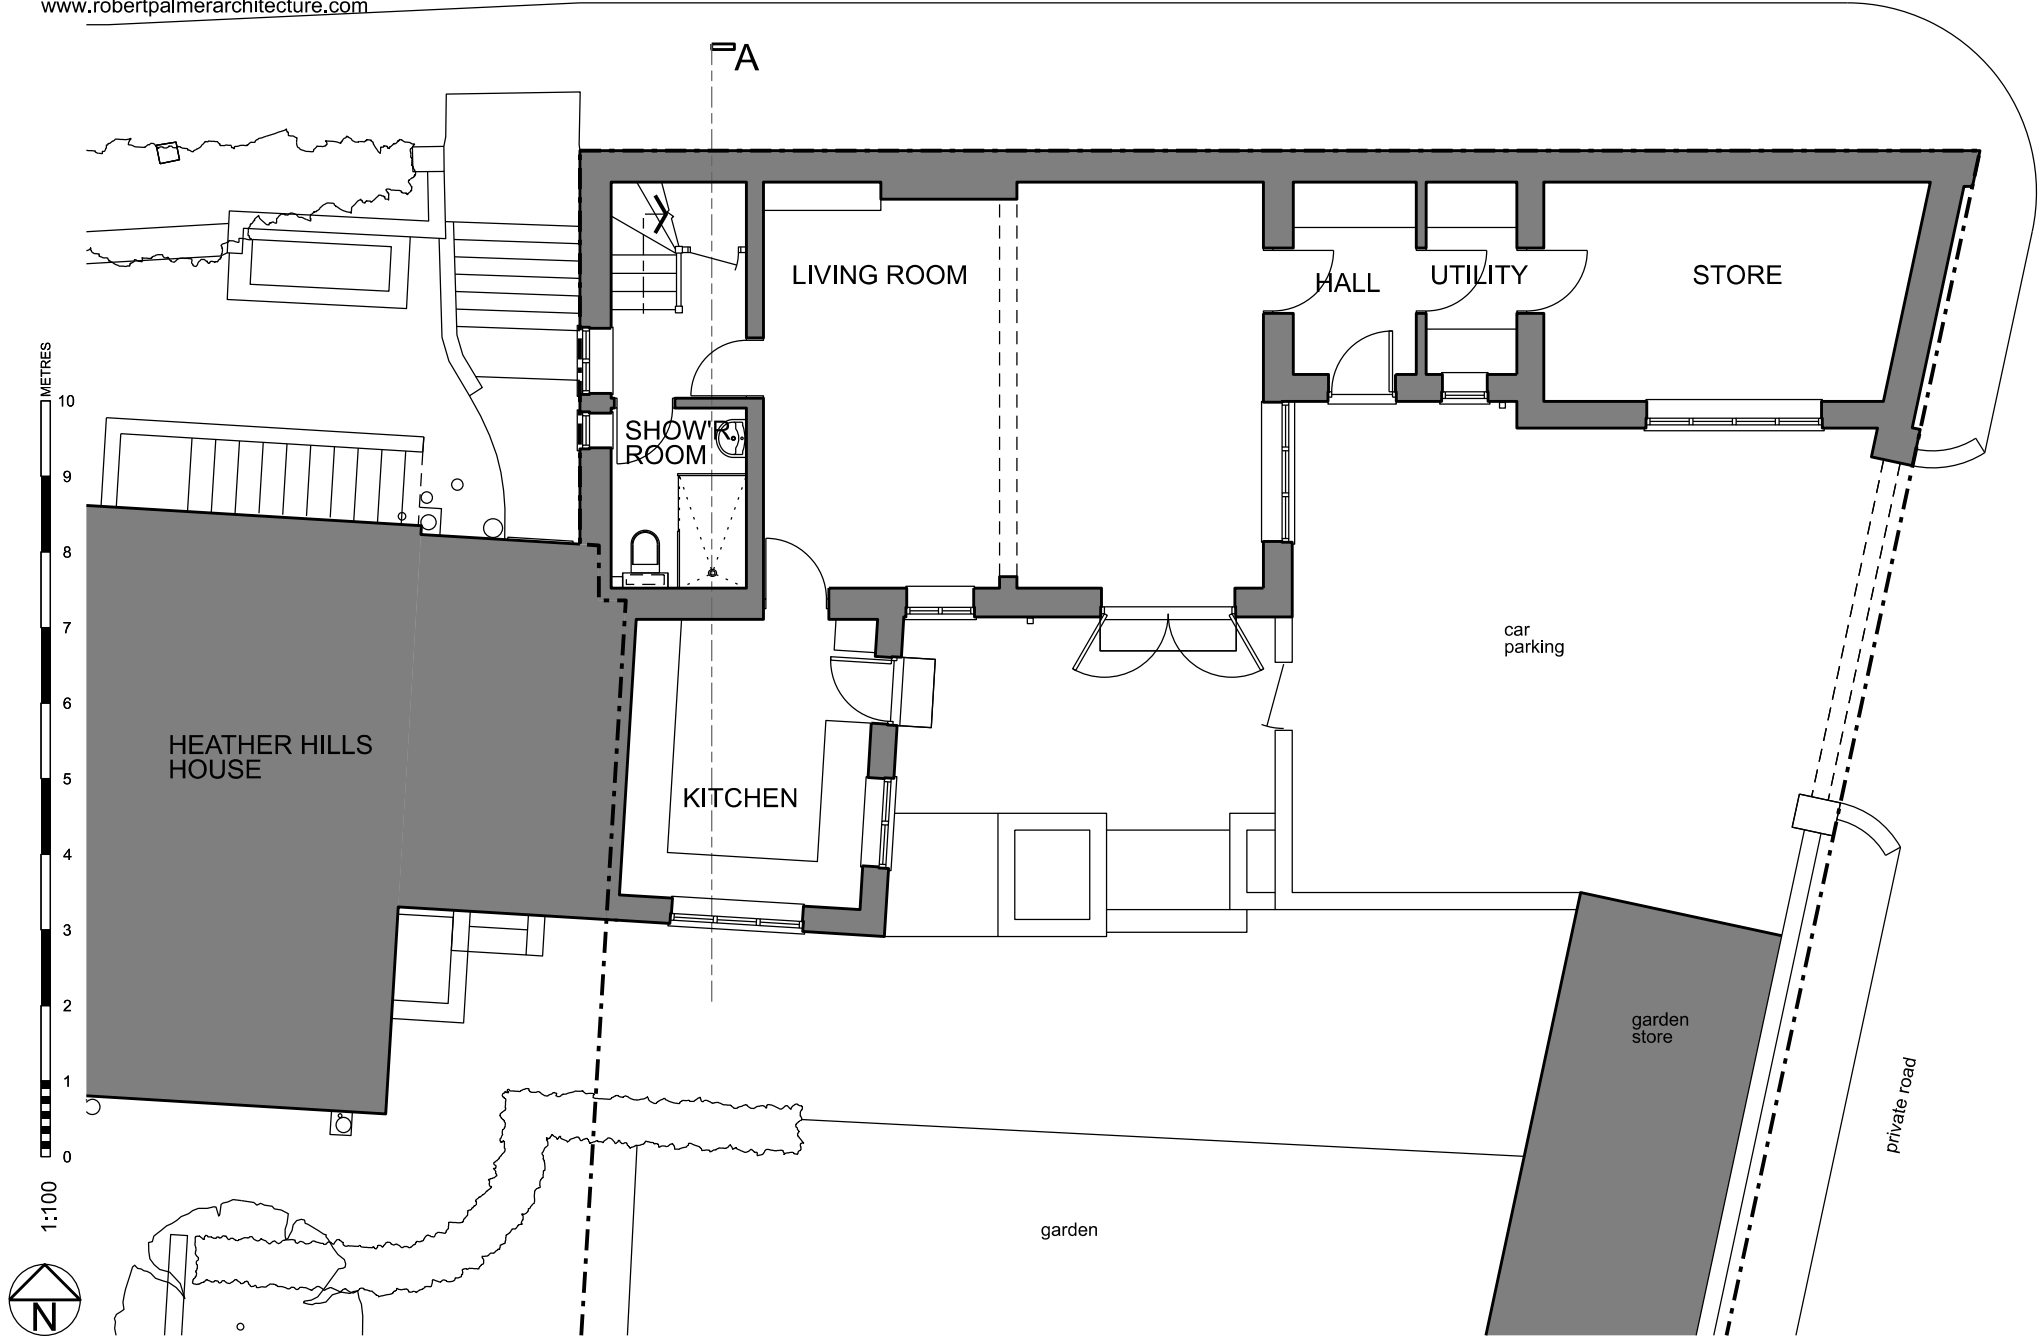


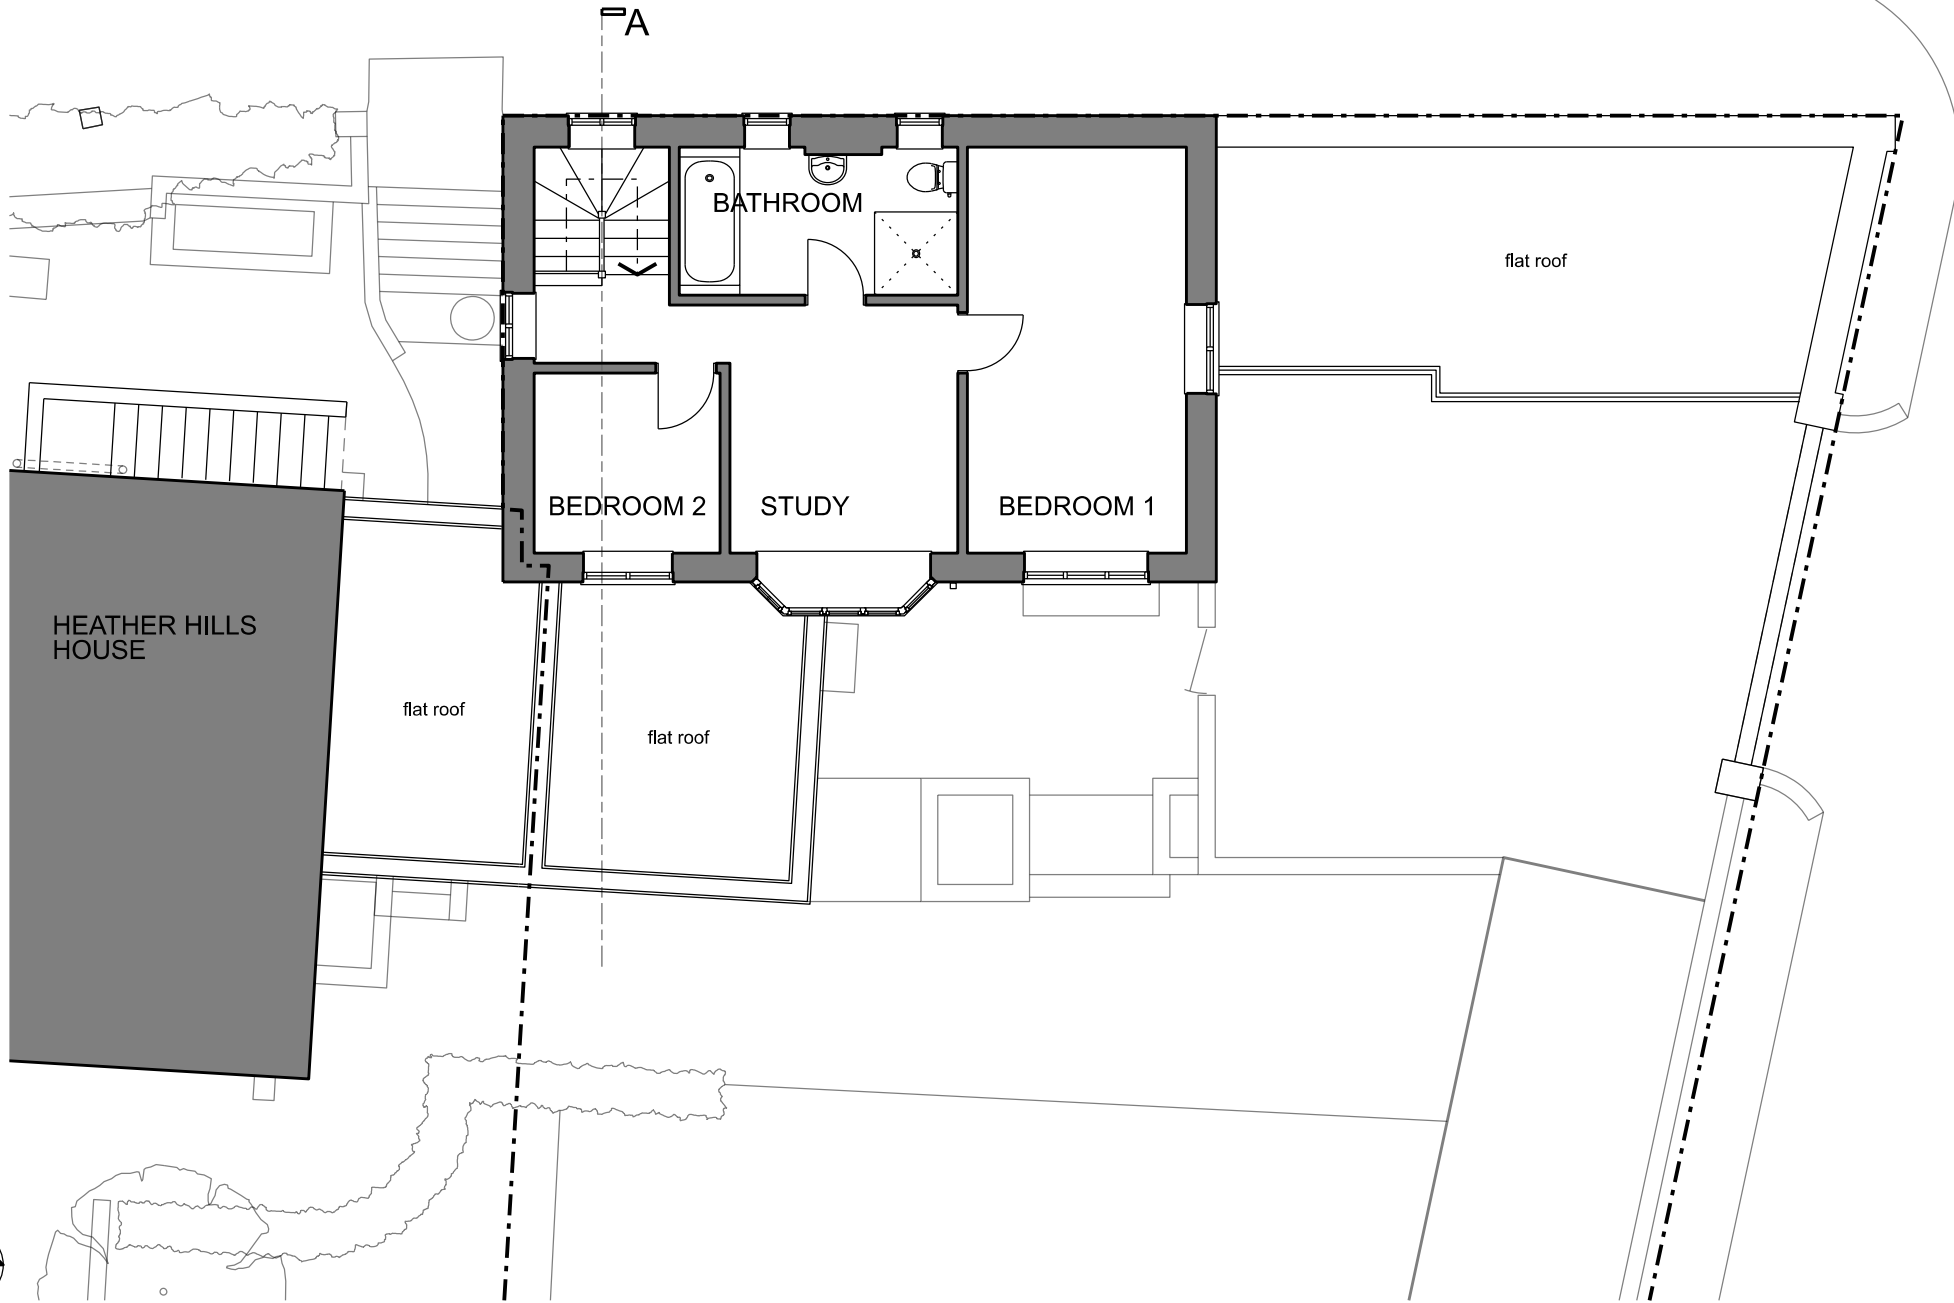


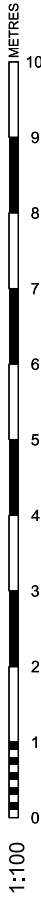

1:100

METRES

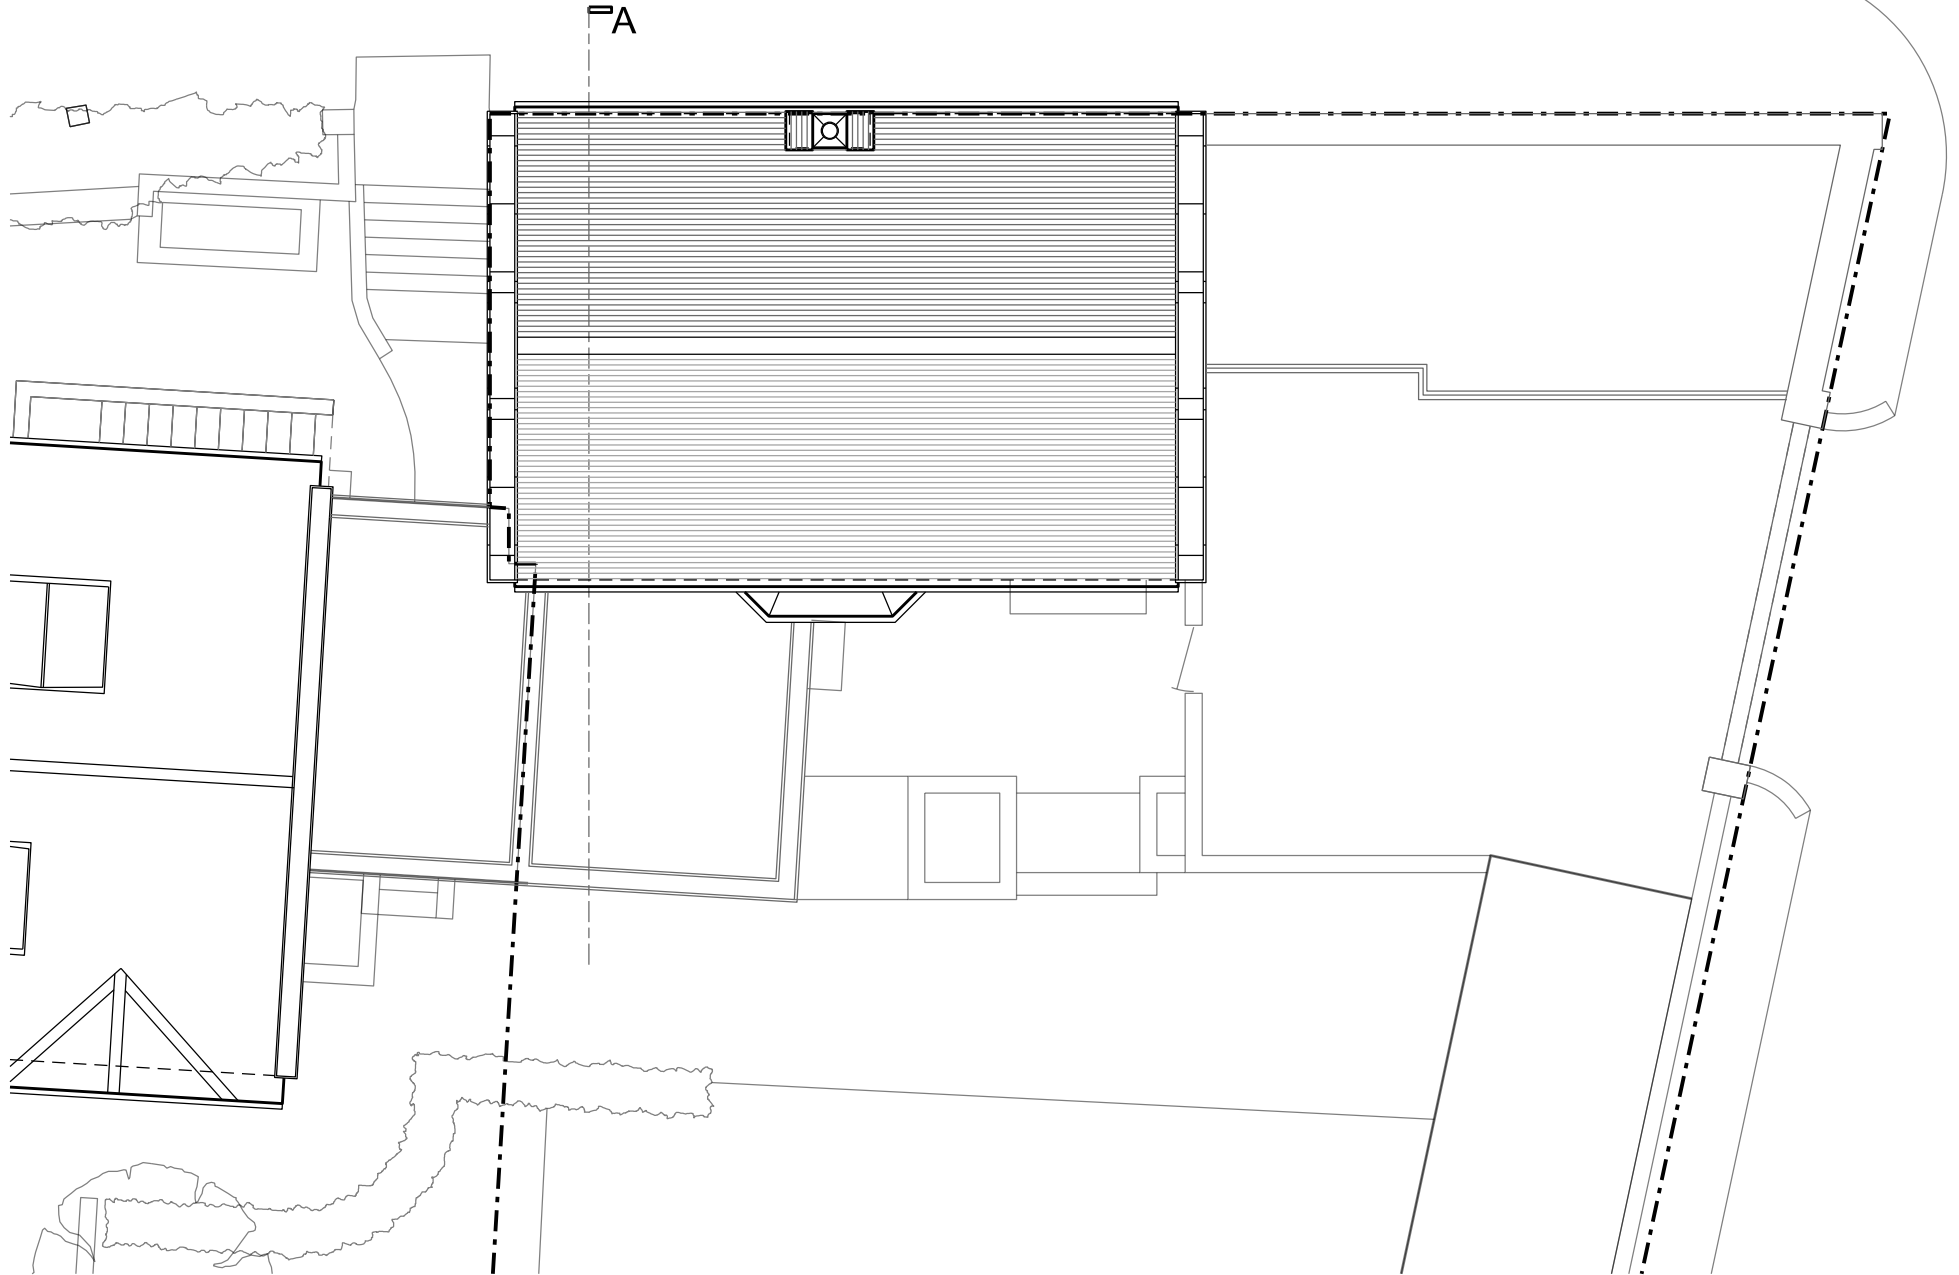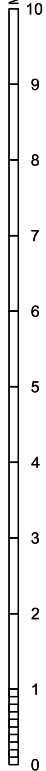

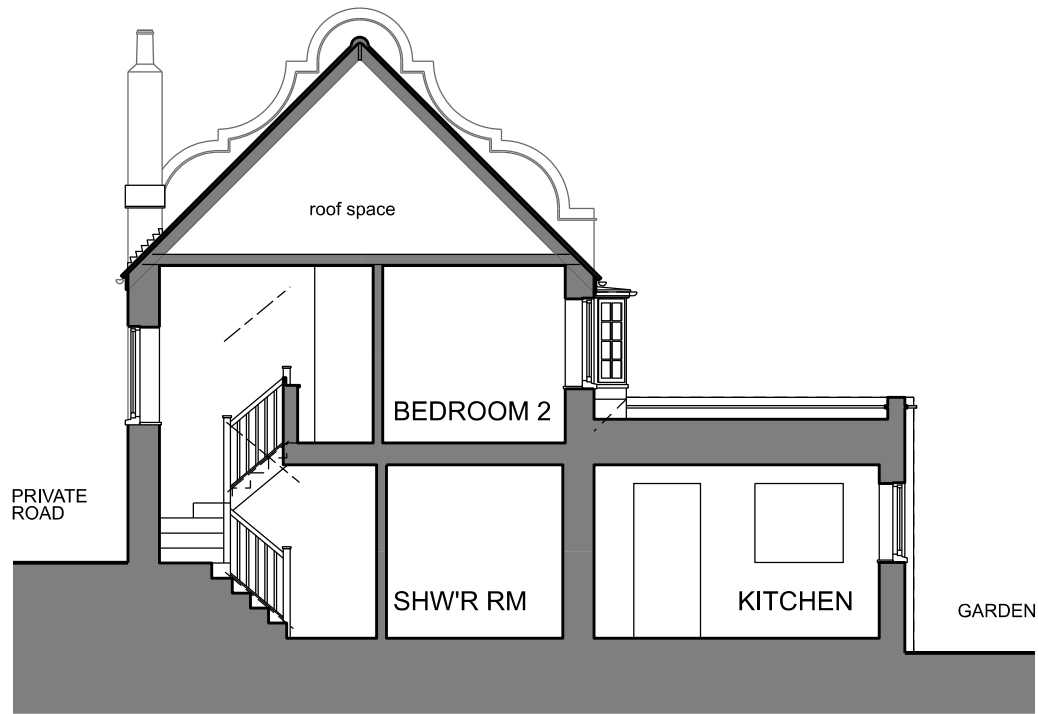



EXISTING SECTION A-A









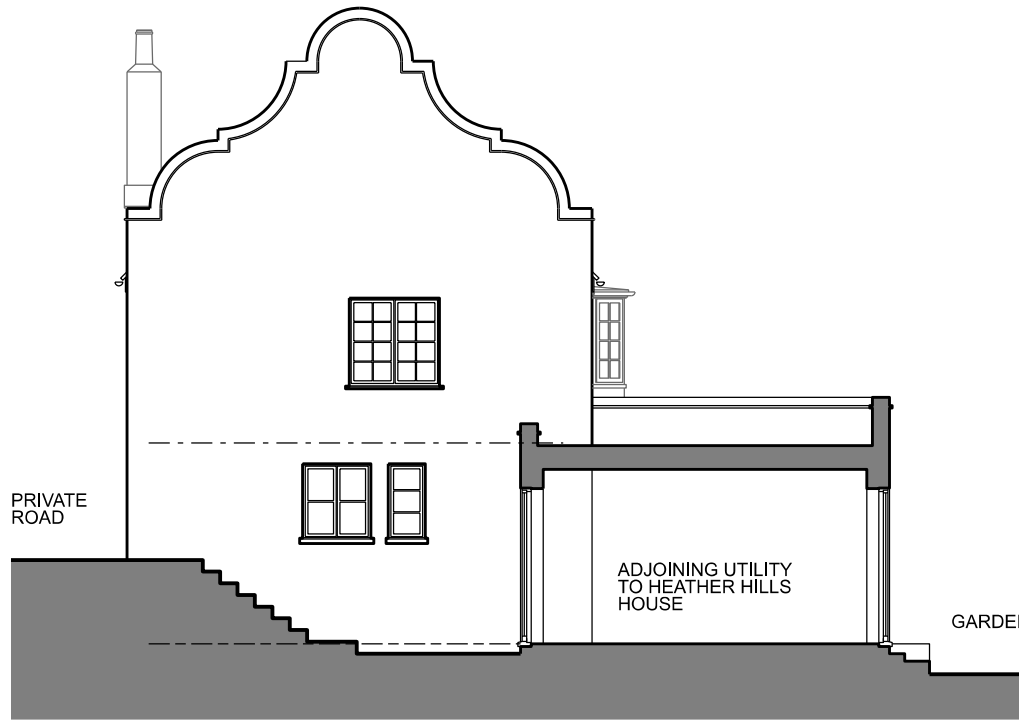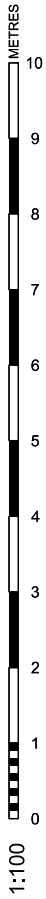

EXISTING WEST ELEVATION

