


PROPOSED SITE BLOCK PLAN

(Scale: 1:500)



private road

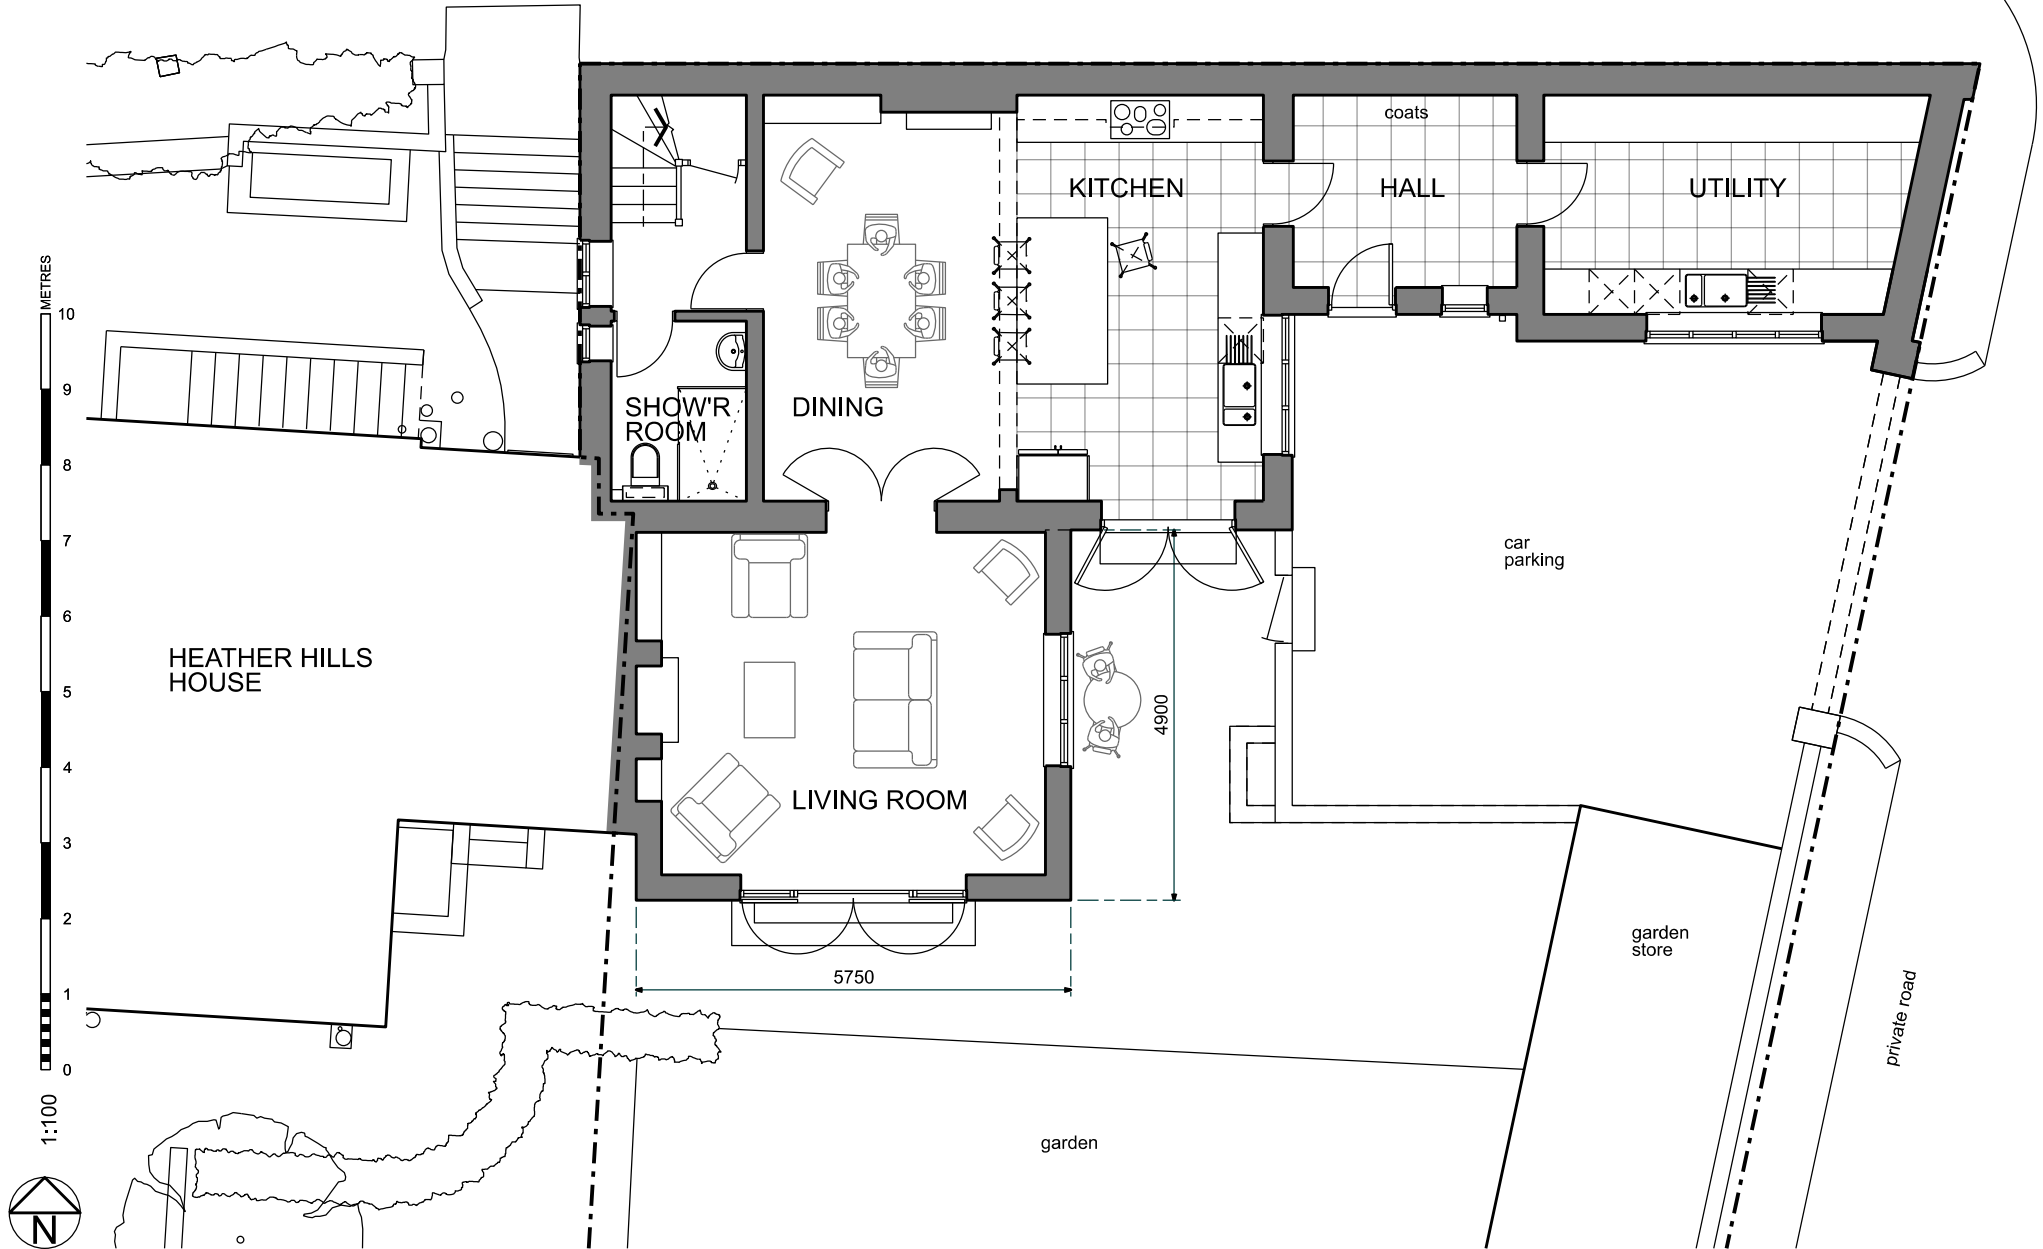

HEATHER HILLS
HOUSE

SHOW'R
ROOM

DINING

KITCHEN

coats

HALL

UTILITY

car
parking

LIVING ROOM

4900

5750

garden
store


garden

private road





1:100
METRES
10
9
8
7
6
5
4
3
2
1
0

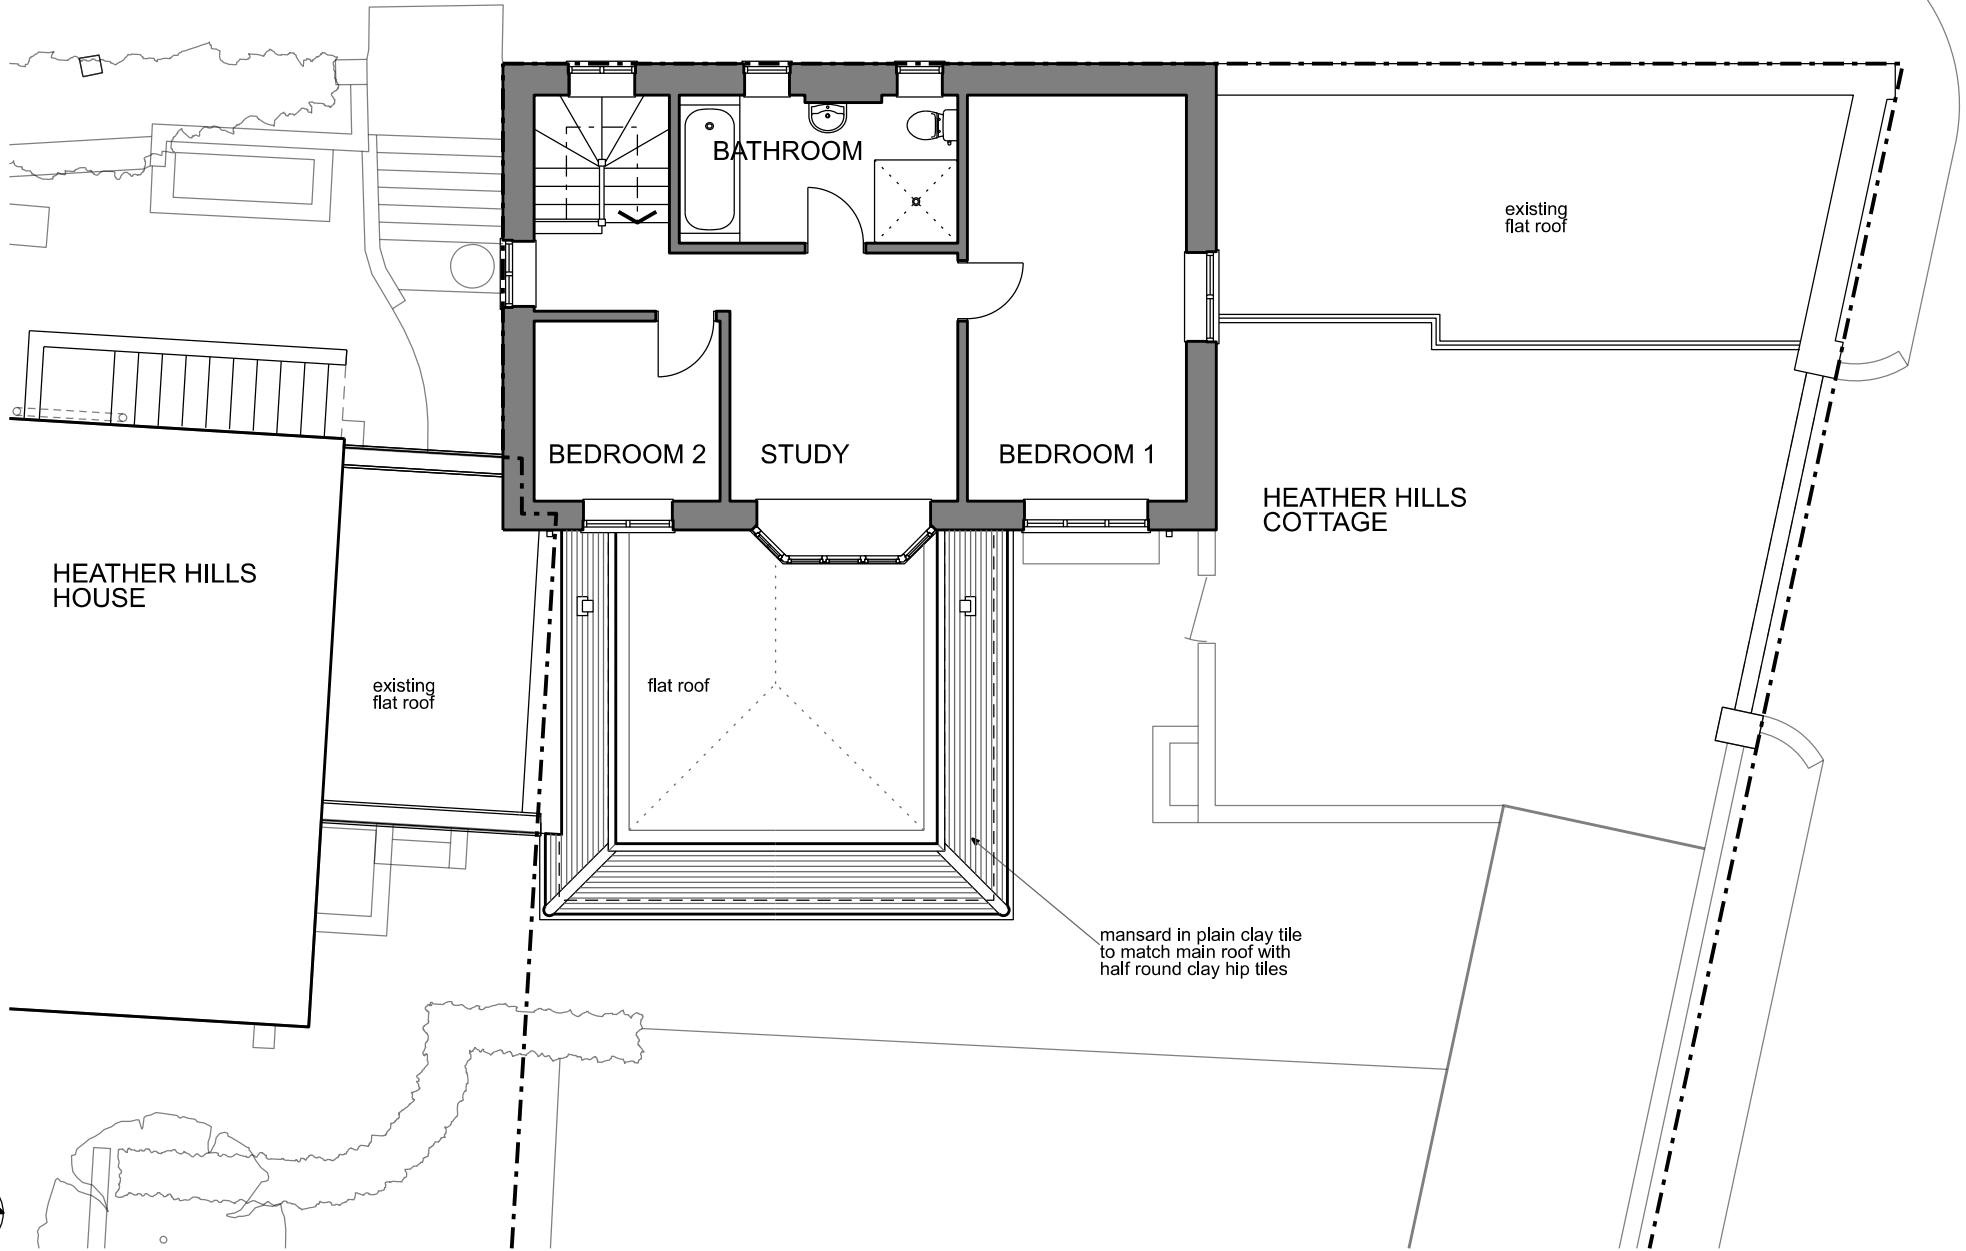


Heather Hills Cottage
Sarah Wynter Bee

Proposed Extension
Proposed First Floor Plan

Date: 05/03/2024
Scale: 1:100 @ A4

Drawing No: 2402/203



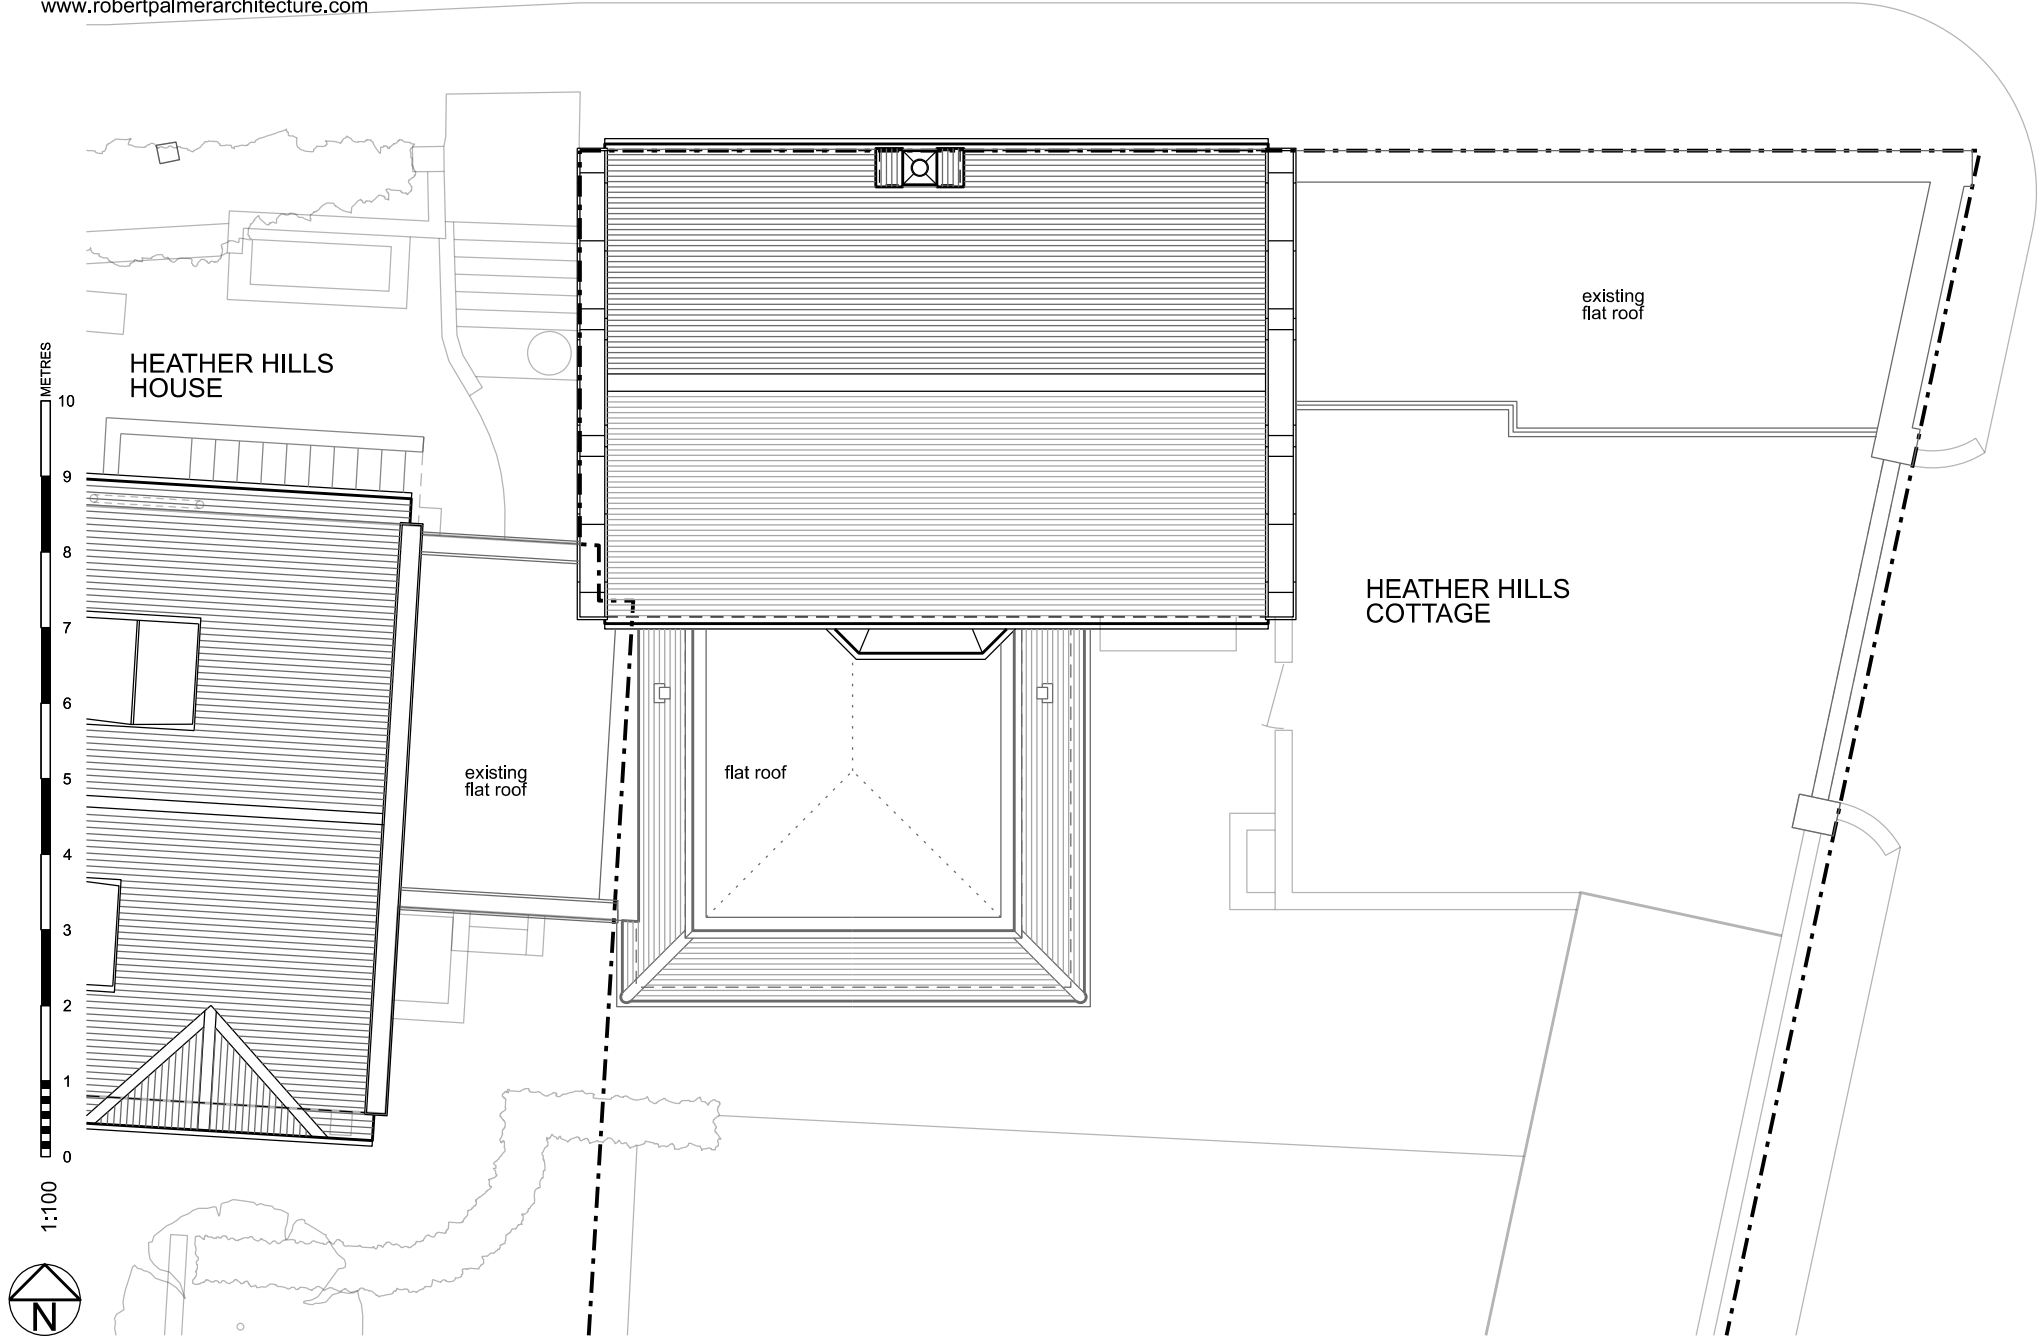



Heather Hills Cottage
Sarah Wynter Bee

Proposed Extension
Proposed Roof Plan

Date: 05/03/2024
Scale: 1:100 @ A4

Drawing No: 2402/204



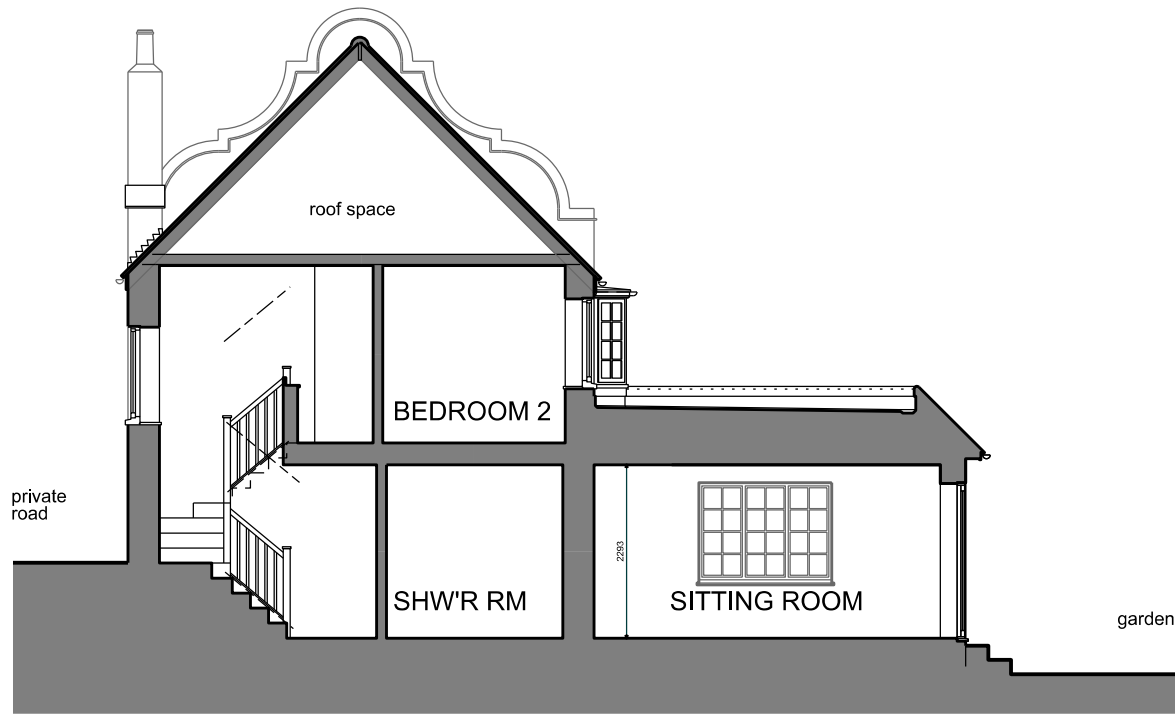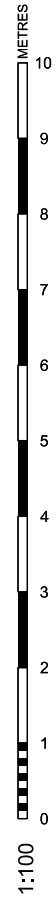


EXISTING SECTION A-A








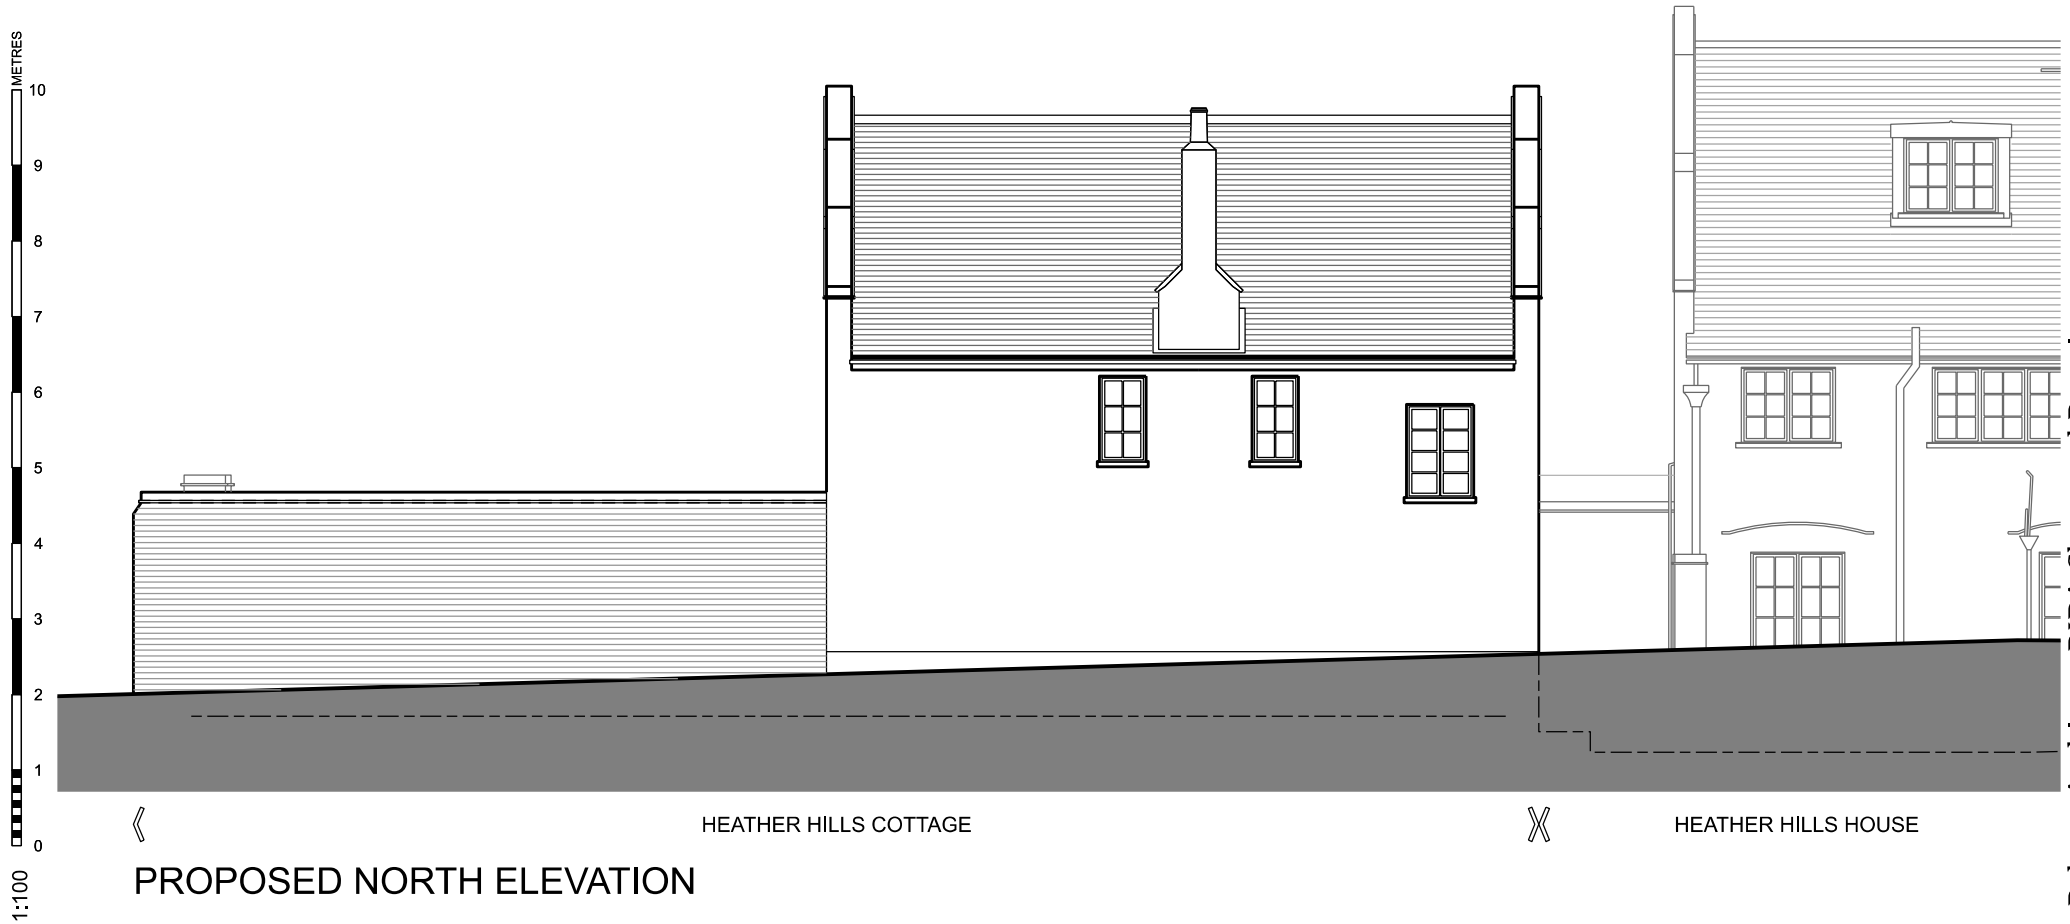

NO ALTERATIONS PROPOSED
TO THIS ELEVATION



1:100
METRES
0
1
2
3
4
5
6
7
8
9
10

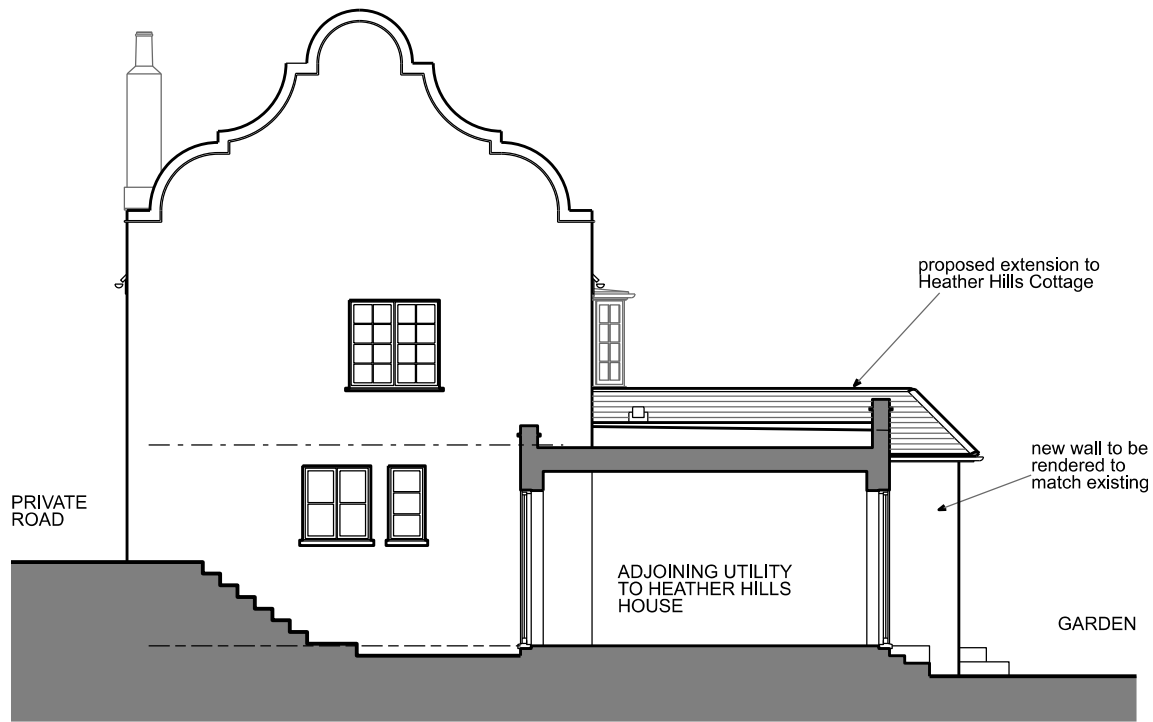

PROPOSED WEST ELEVATION

