
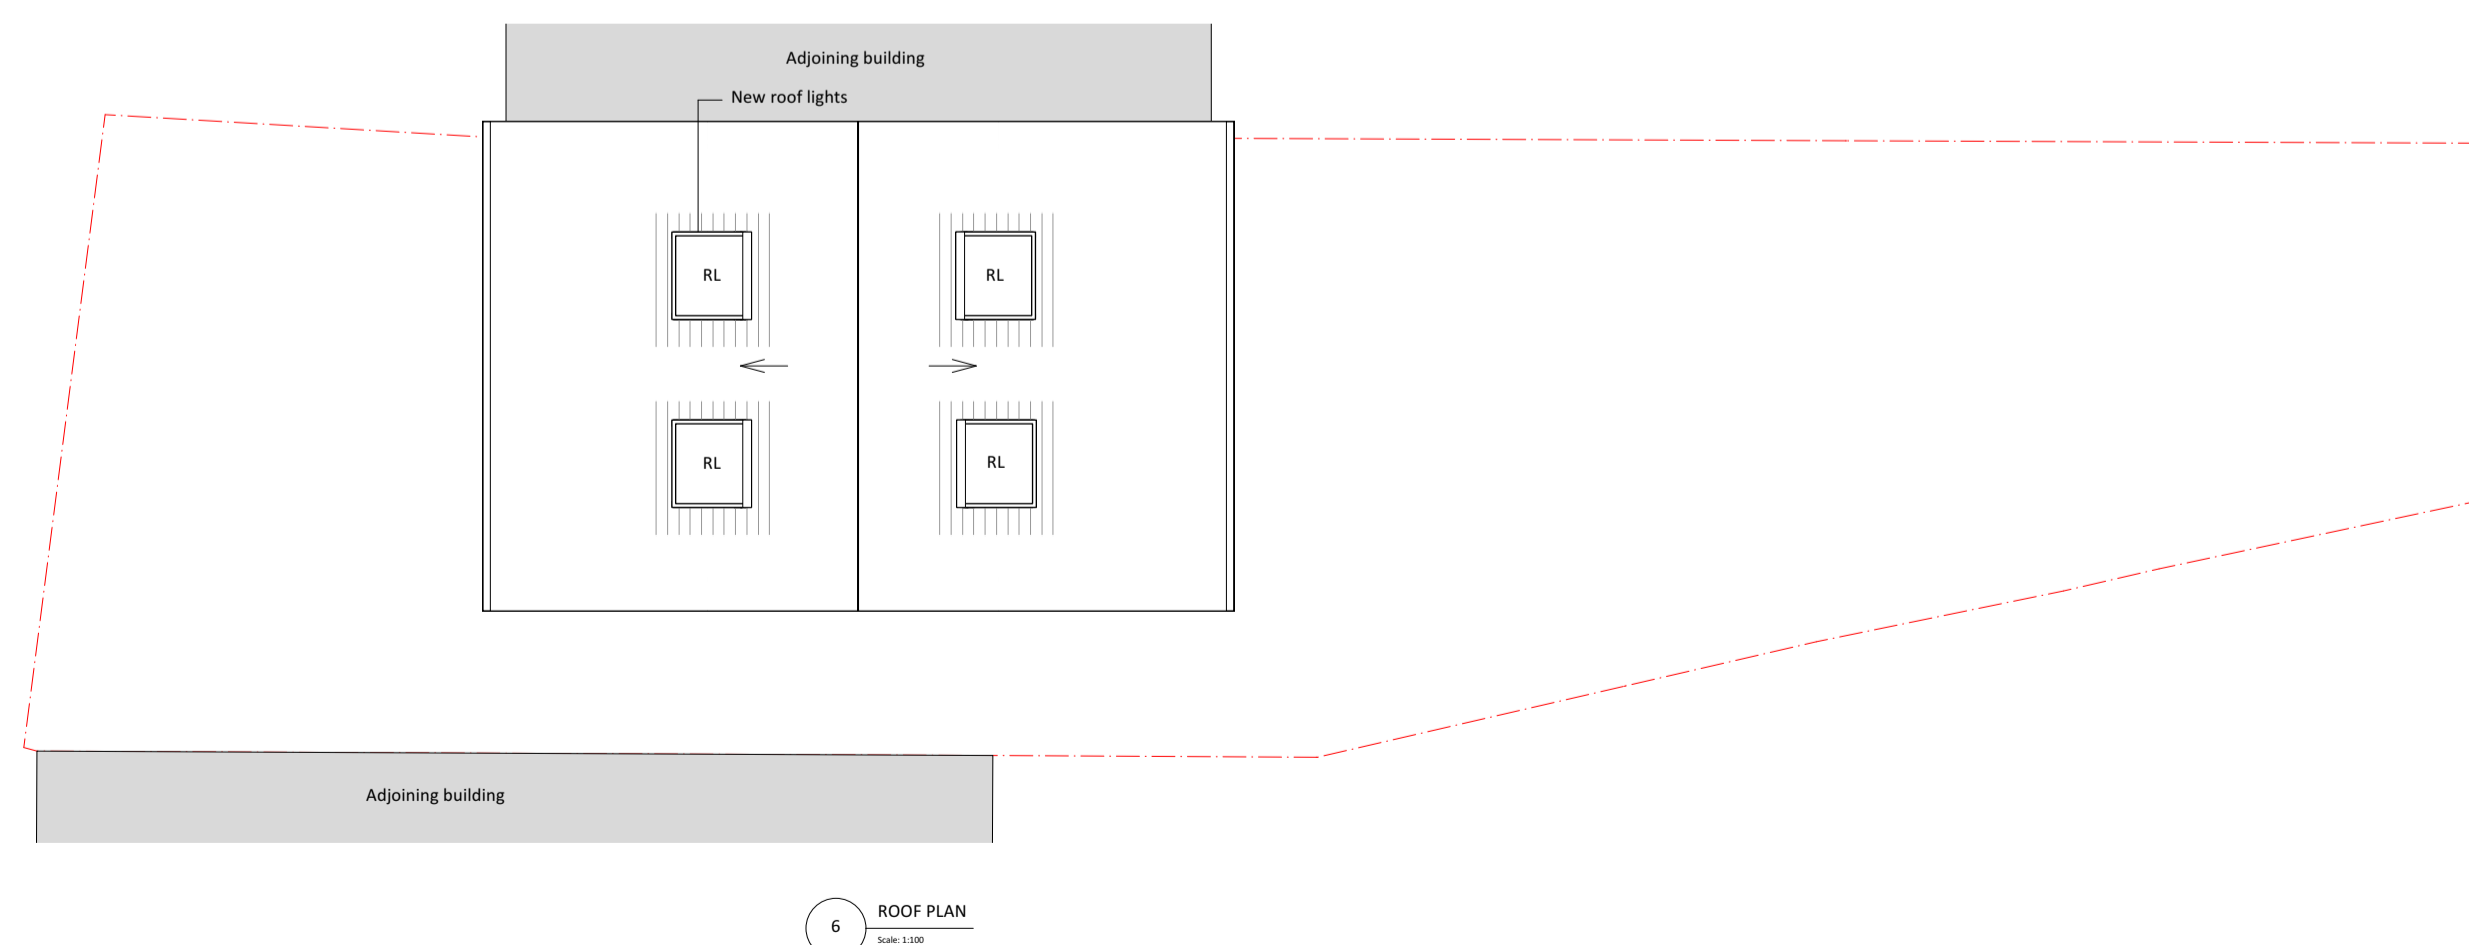
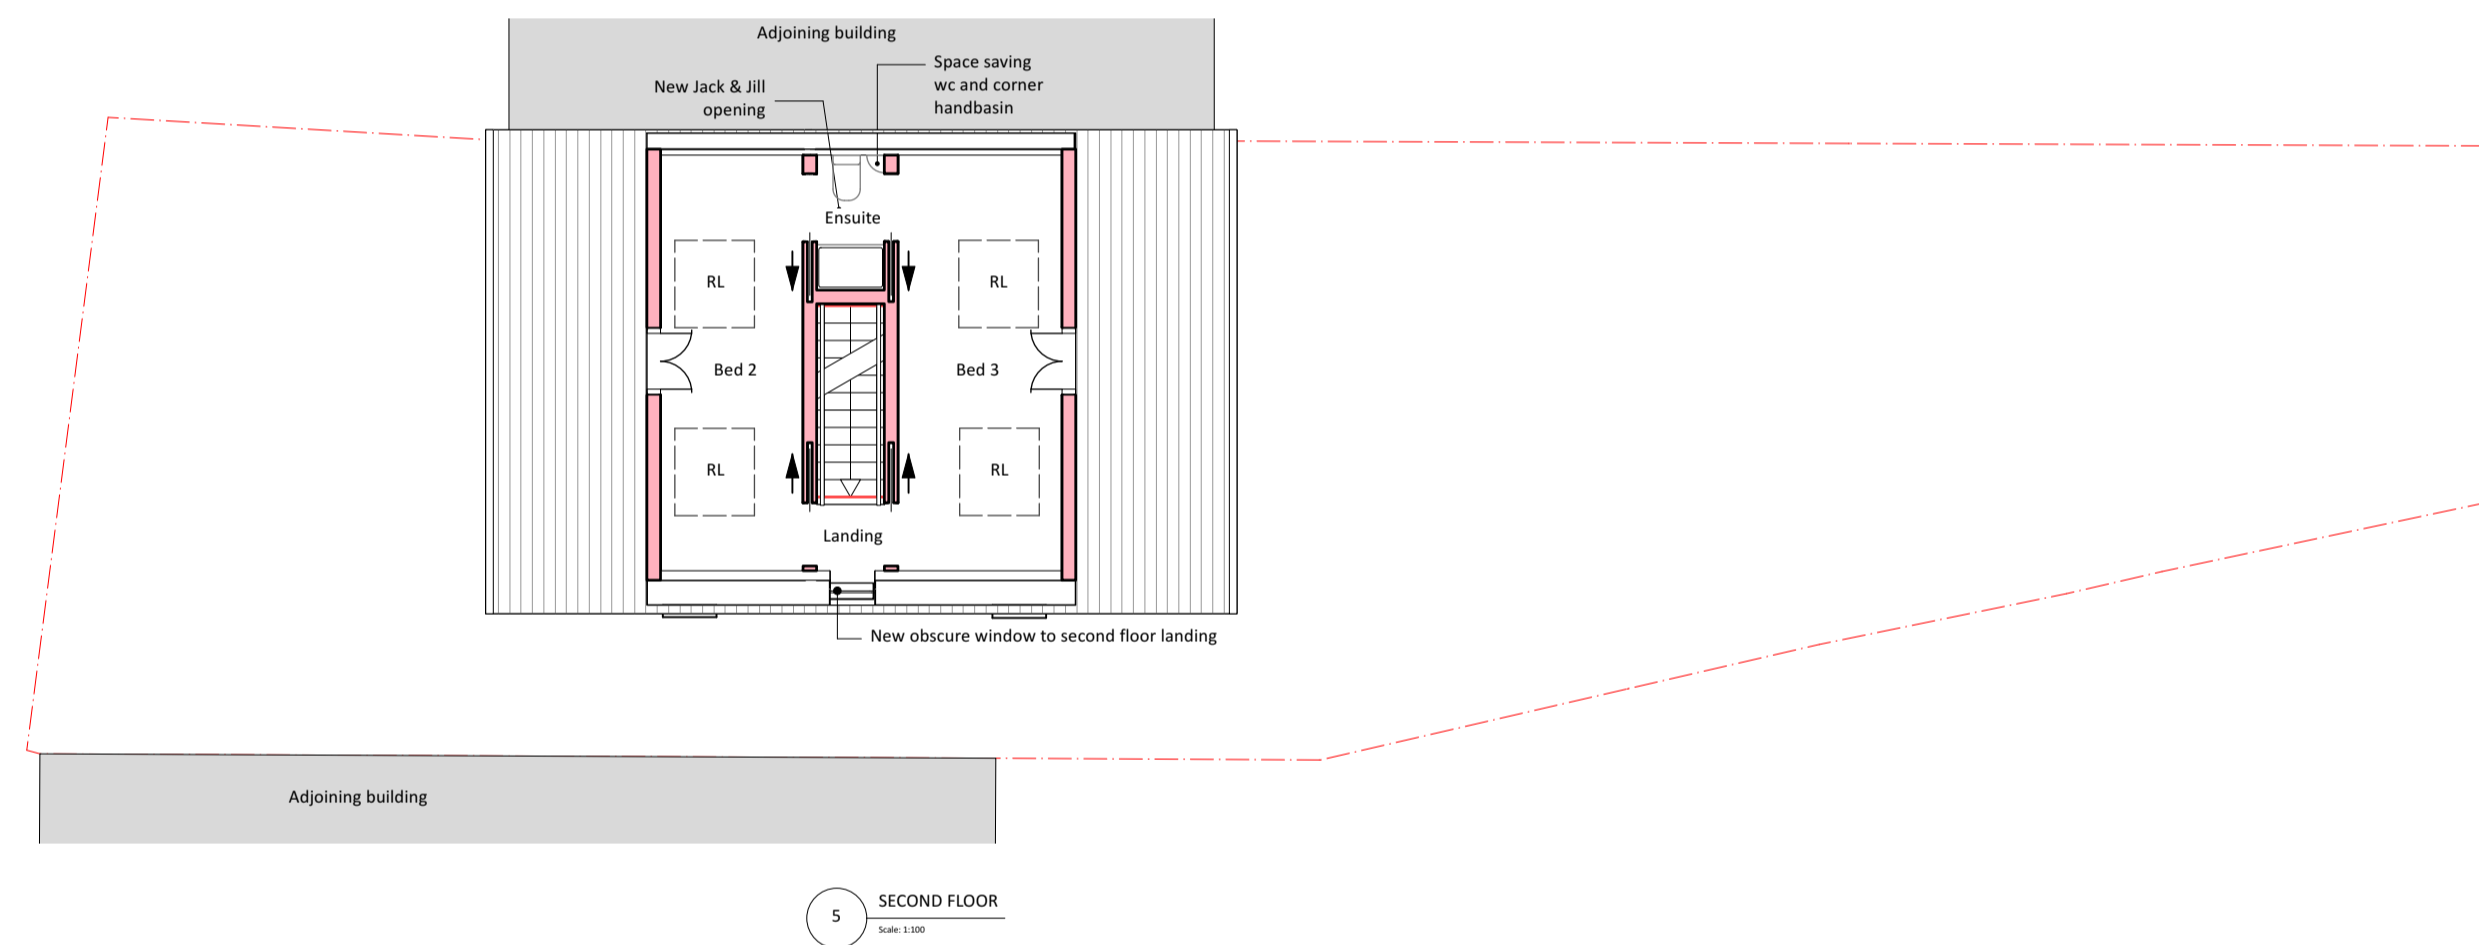
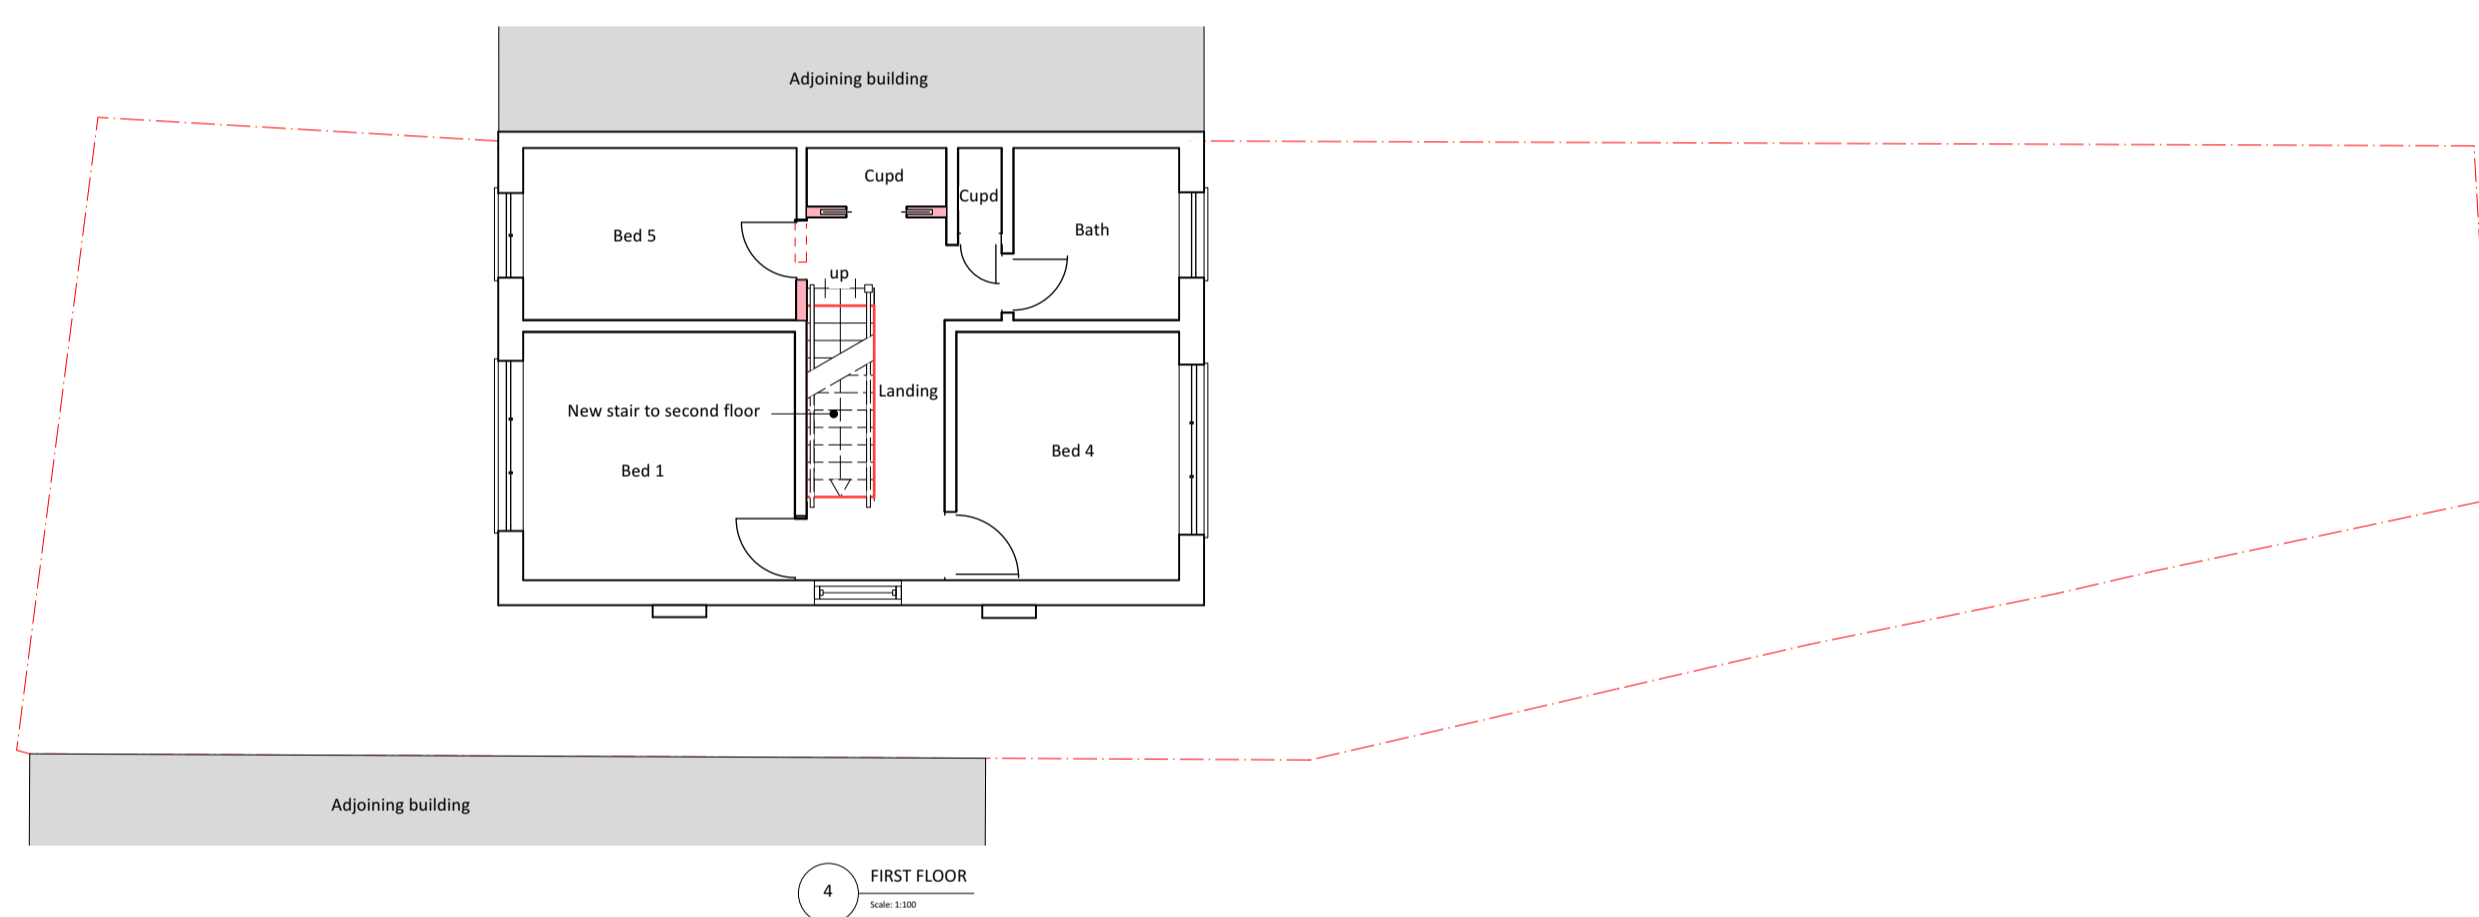
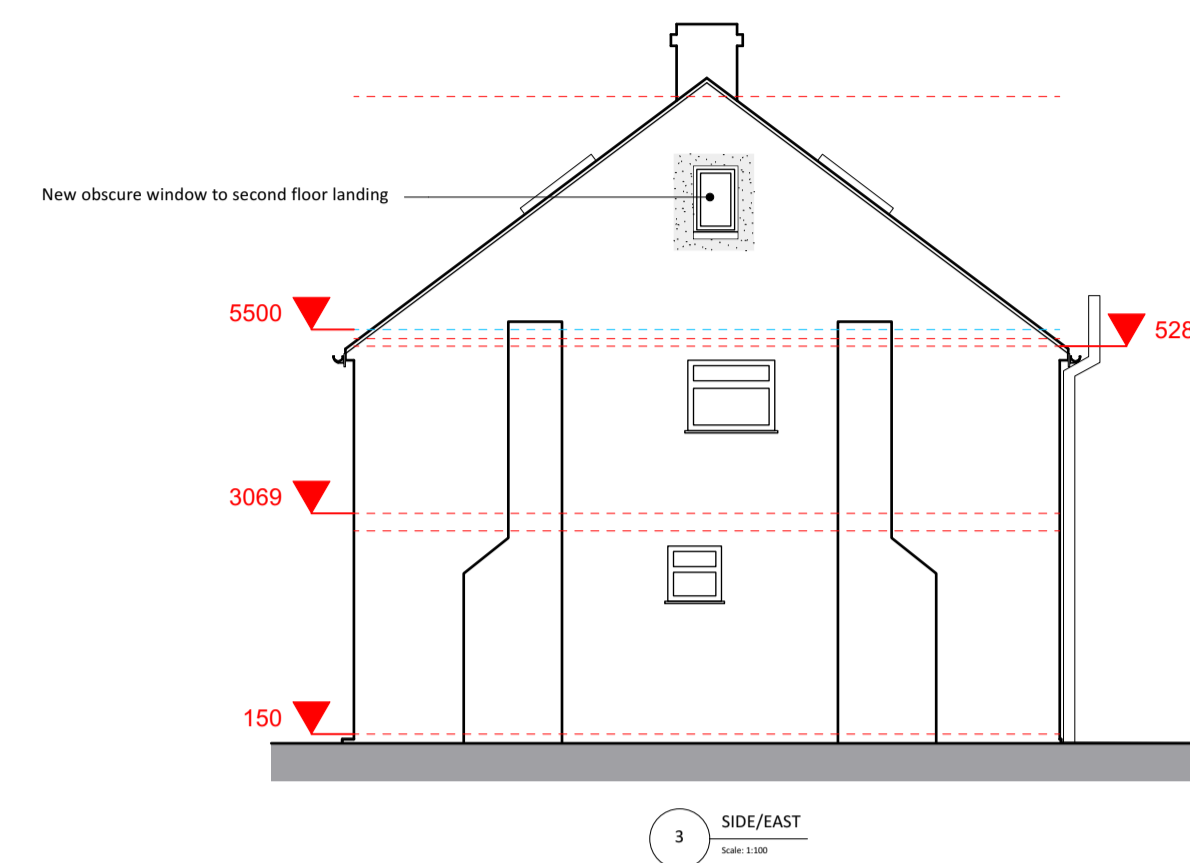
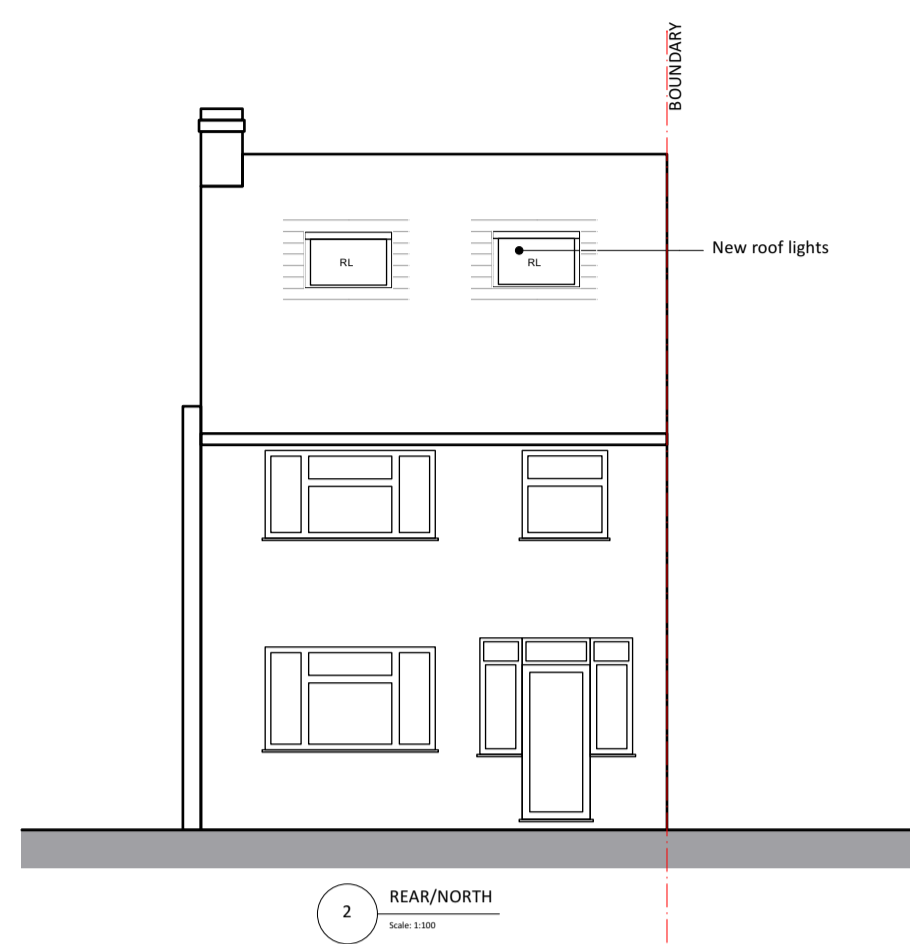


- General Notes
1. New work shown shaded in red
 2. Demolition shown dotted in red
 3. W: Wardrobe
C: Cabinet
RLA: Roof lantern above
RL: Roof light/lantern below
 4. All dimensions are indicative and in mm
 5. If shown levels indicated in red dotted

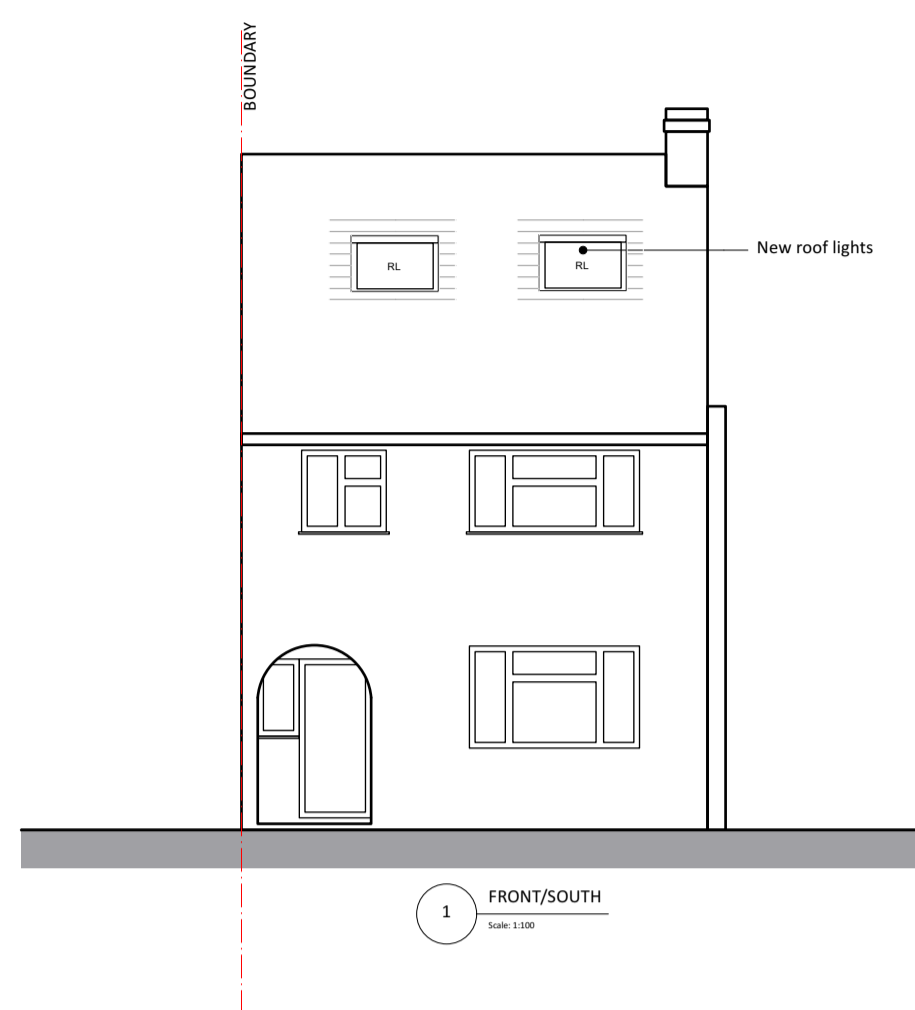

ISSUE	DATE	REVISION

PROJECT
30 St. Thomas Road, Luton, LU2 7UY


CLIENT
Mrs Calver

DRAWING
PROPOSED PLANS & ELEVATIONS

STONES
ARCHITECTS

All rights described in chapter 17 of the copyright designs & patents act 1988 have been asserted. This drawing must not be scaled, only figured dimensions should be used. Check and verify all dimensions on site prior to commencing any work. Any discrepancies should be reported to the Architects immediately.

PROJECT #	2023.022	DWG #	REV
DATE	12/03/2024	C01	
SCALE	1:100		
DRAWN	FA	CHKD	JC

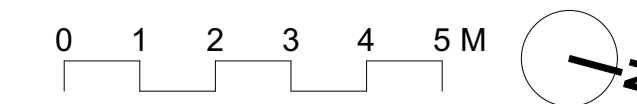

Stones Architects Ltd
50 Coldharbour Lane, Hayes, Middlesex, UB3 3EP
t 020 8969 0000 e mail@stonesarchitects.co.uk w stonesarchitects.co.uk