


Location Plan

Site Address: 4, Wilson Fold Avenue, Lostock, Bolton, BL6 4LT

Date Produced: 03-Apr-2024

Scale: 1:1250 @A4

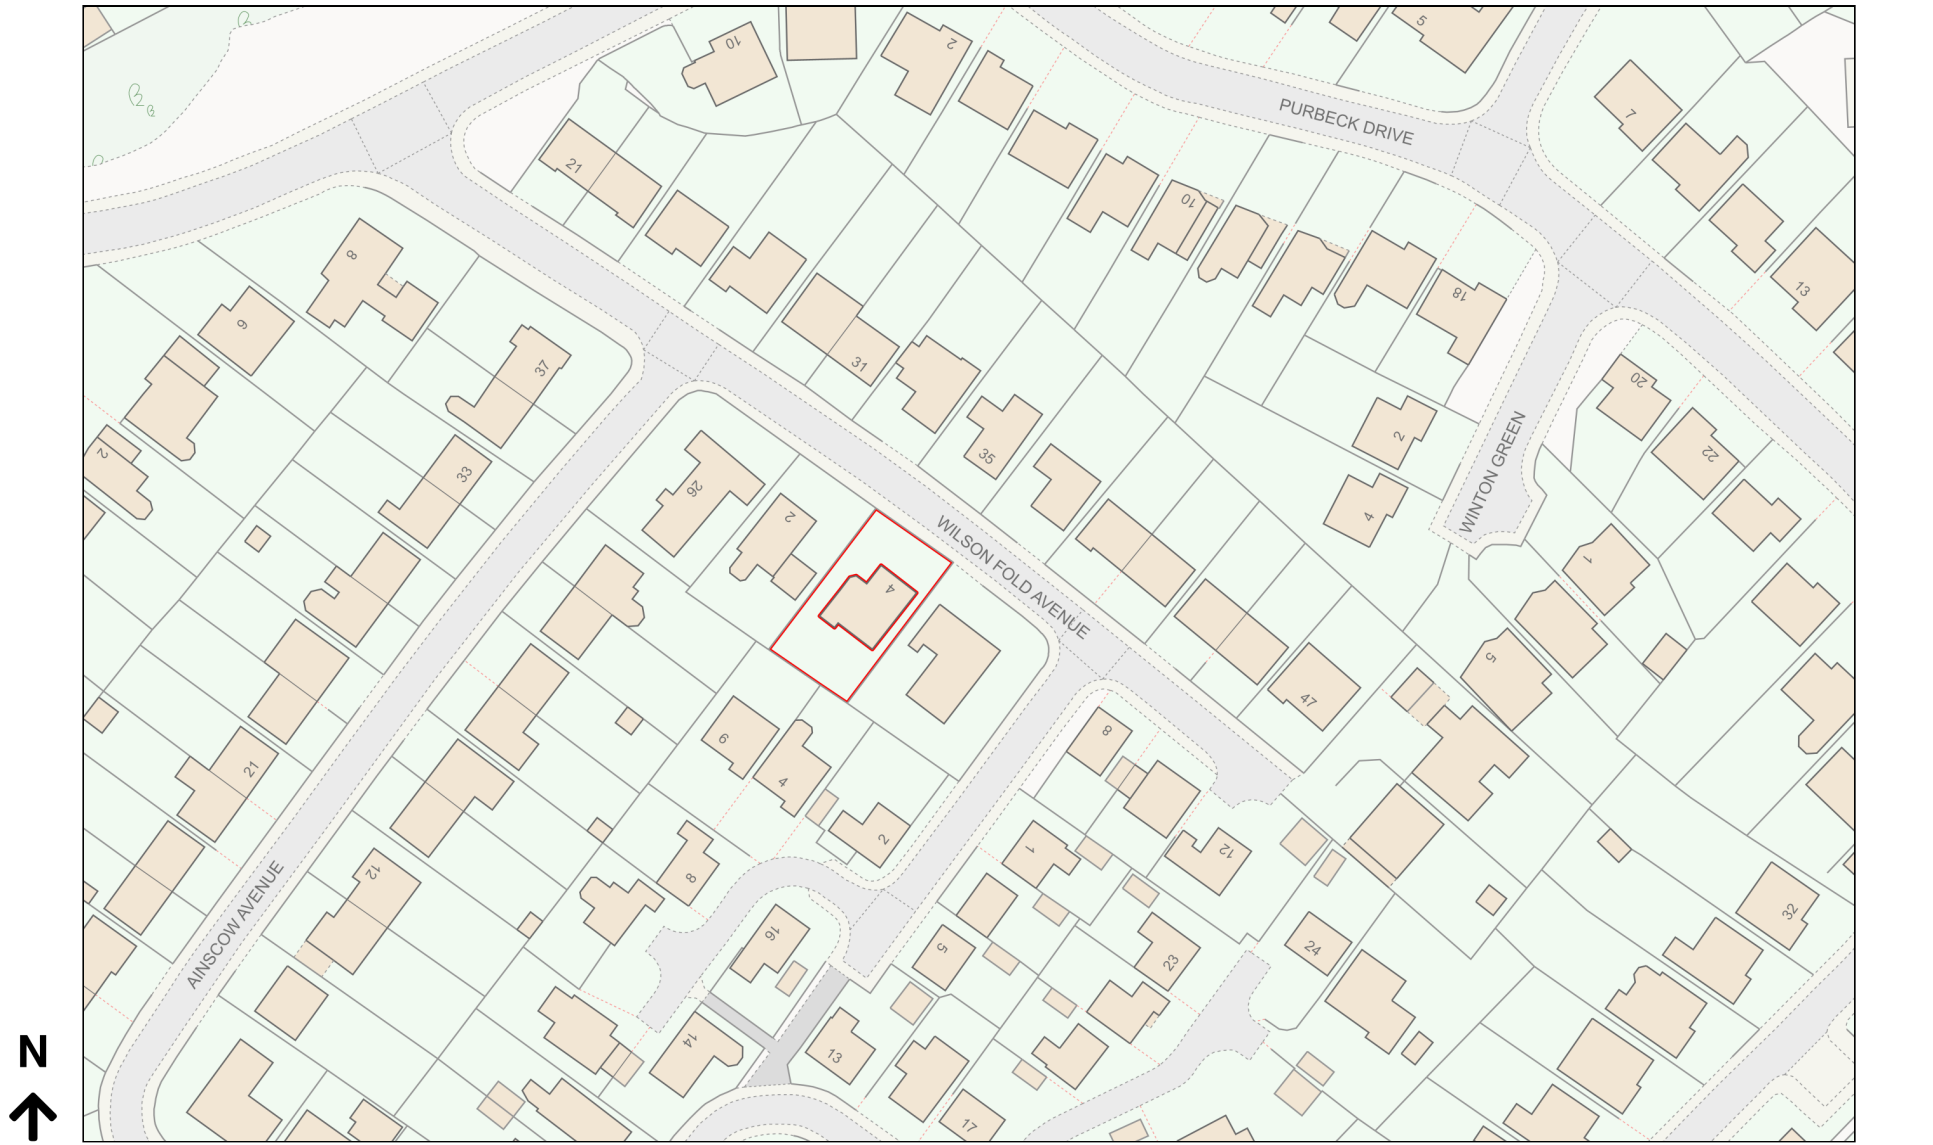

Planning Portal Reference: PP-12948214v1