



1 Existing Site Block Plan
1:200@A1


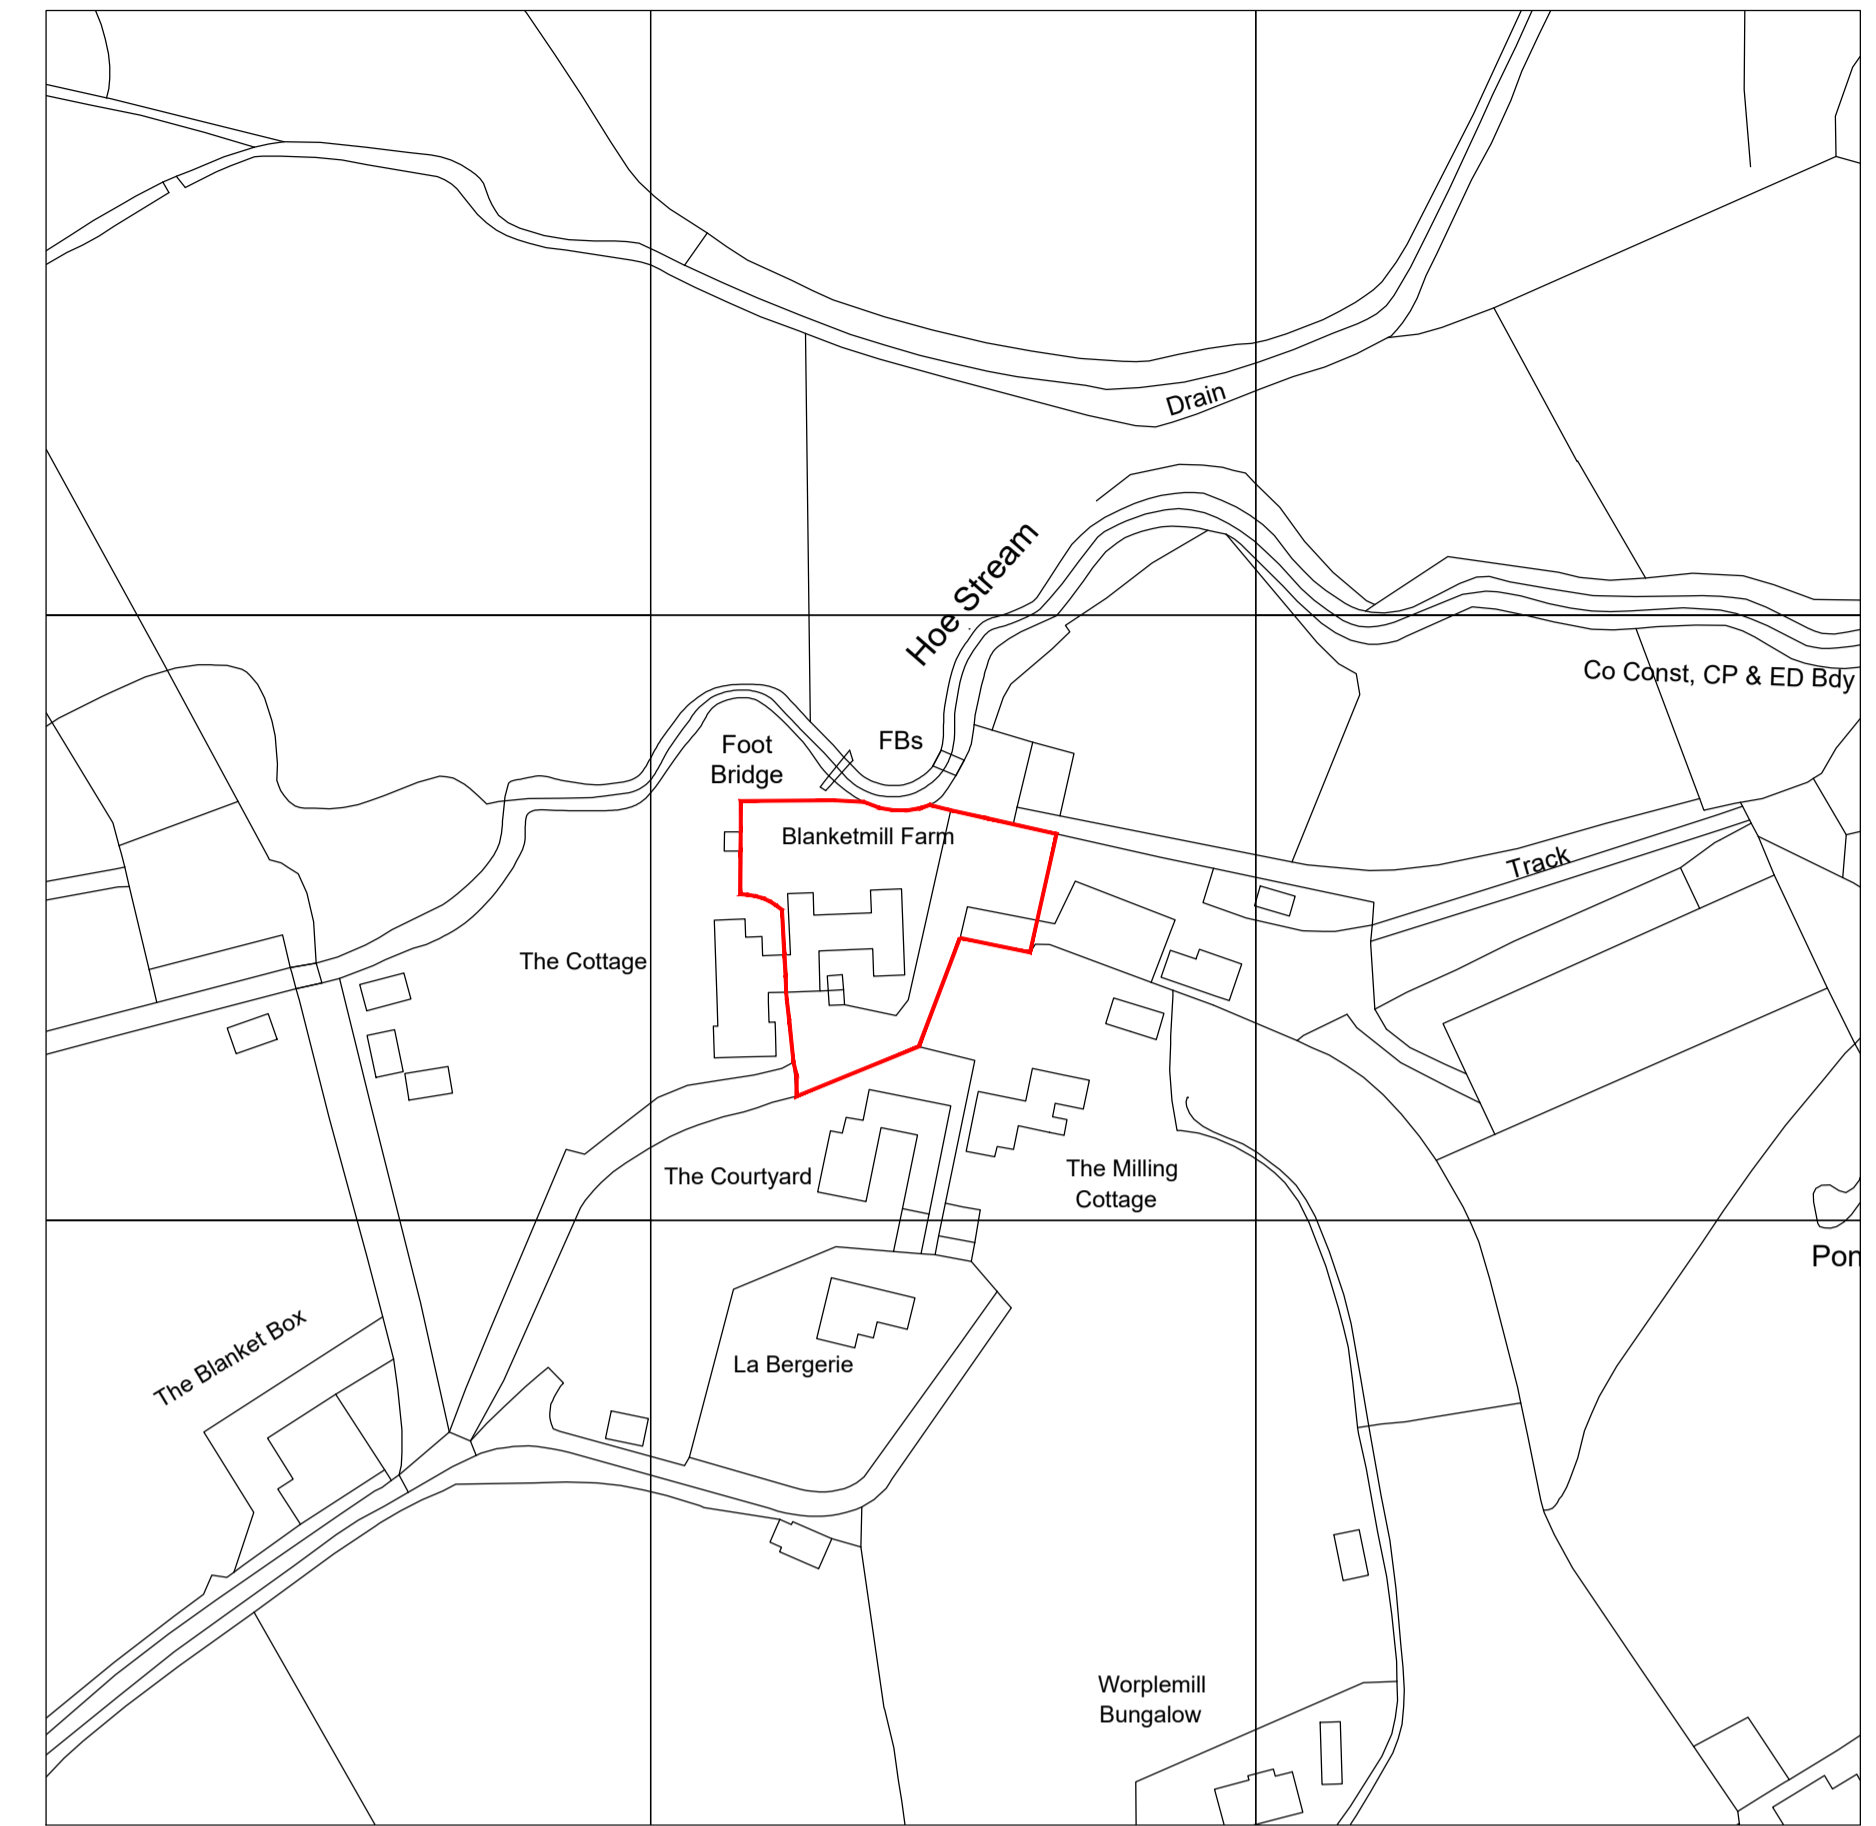



Ordnance Survey, (c) Crown Copyright 2023. All rights reserved. Licence number 100022432

3 OS Location Map
1:1250@A1

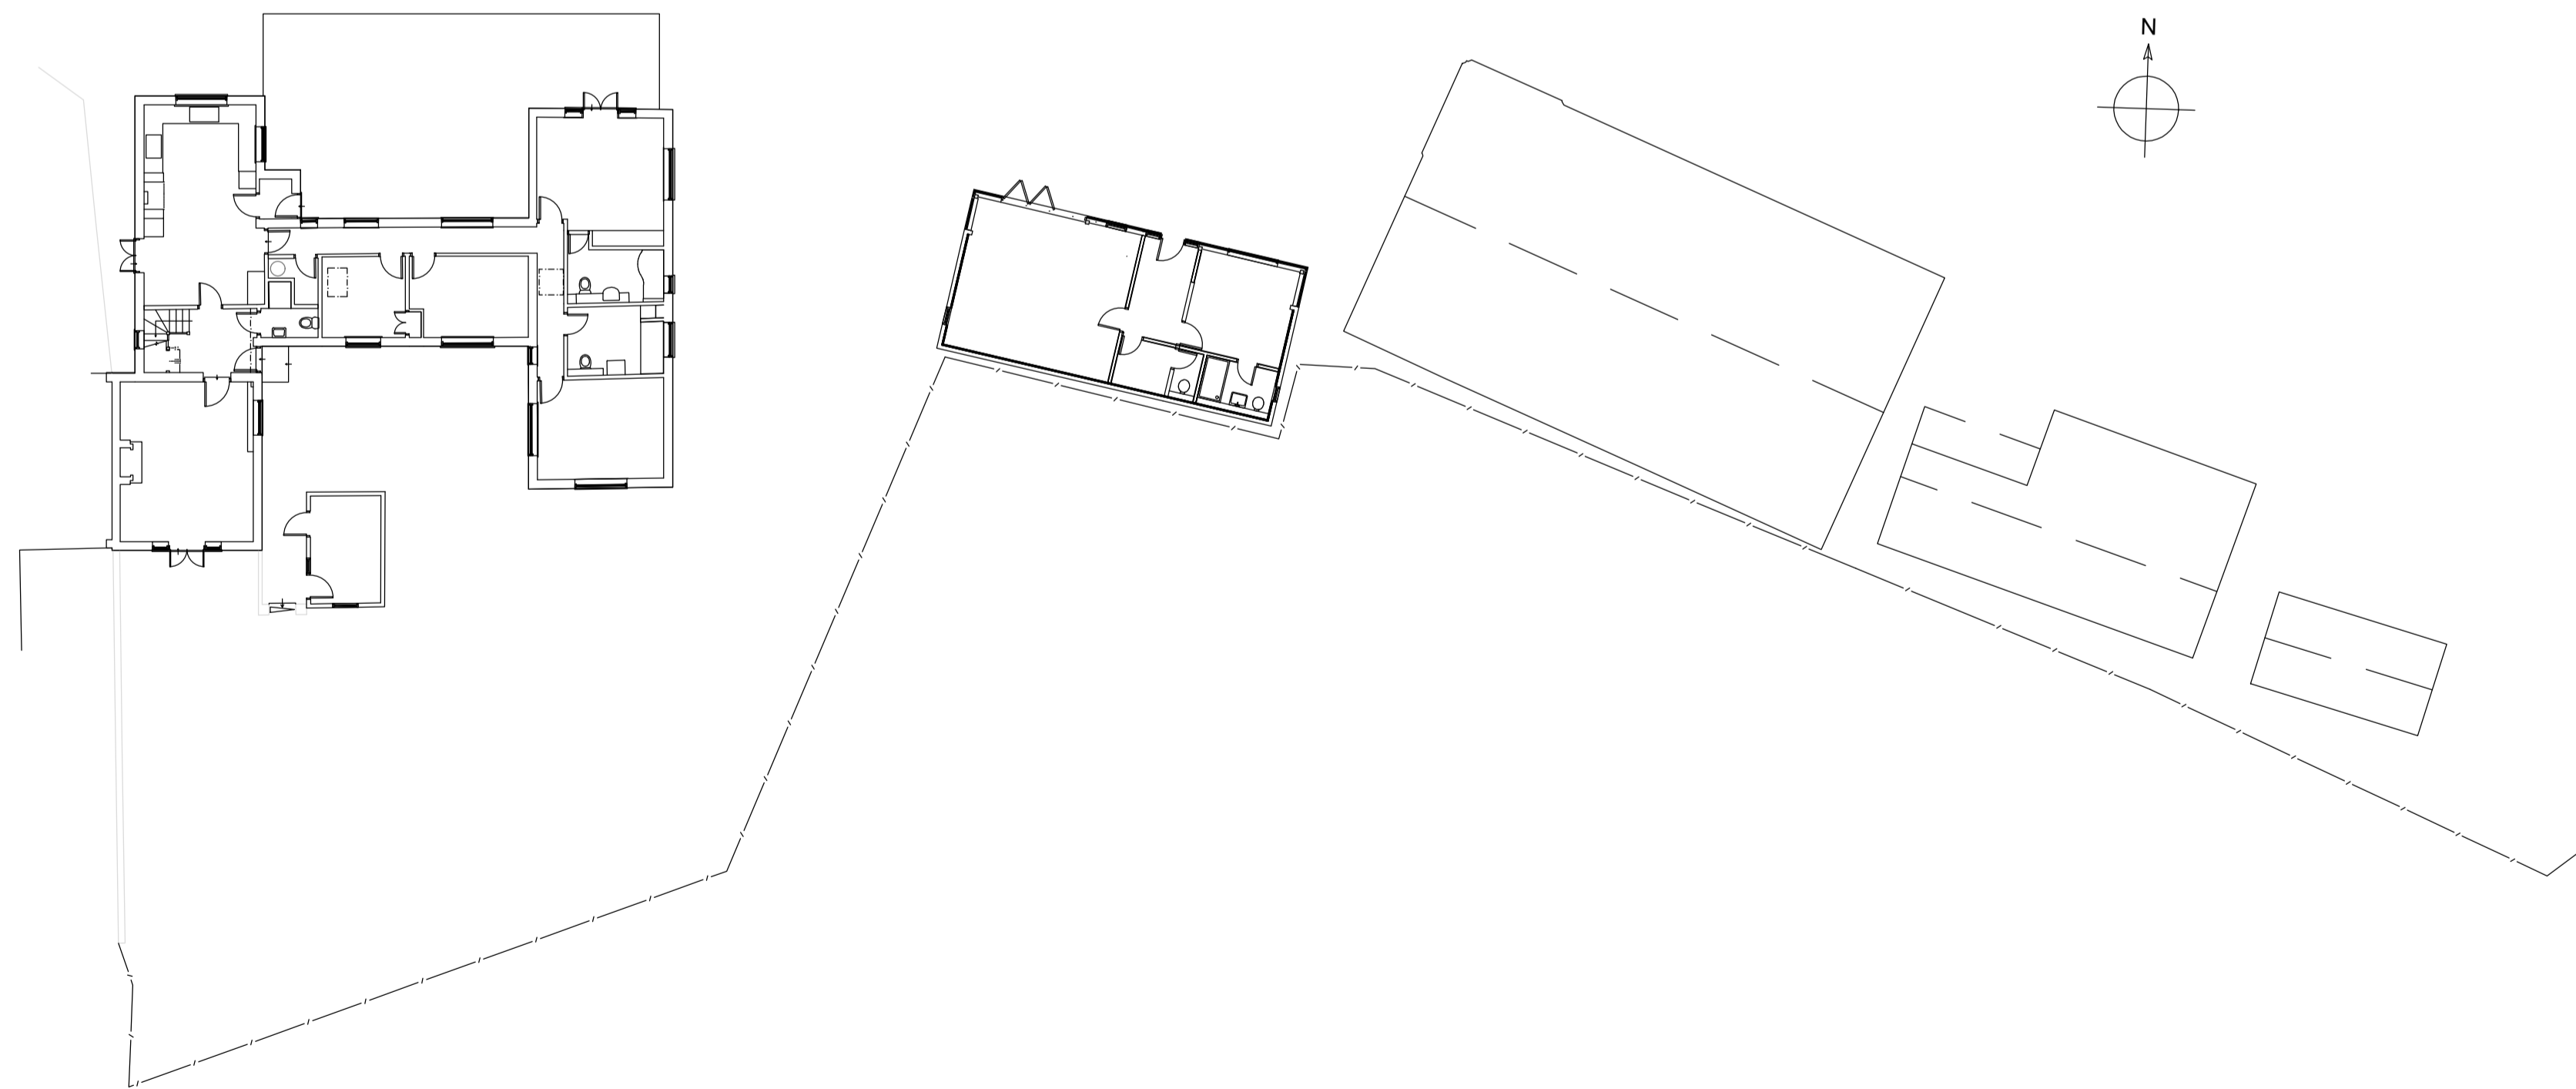

2 Proposed Site Block Plan
1:200@A1

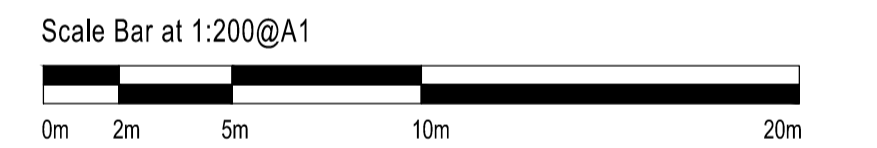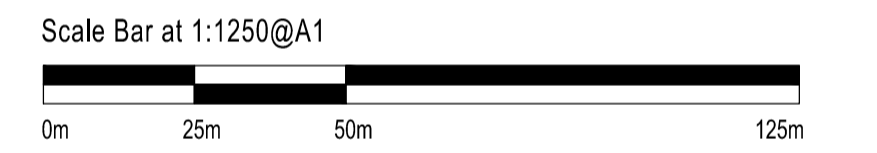

| | |
|---|-----------------------------|
| foundations architects & designers | |
|  | |
| Old Chambers 93-94 West Street Farnham Surrey GU9 7EB +44 1252 720 838 email@foundations.ie www.foundations.ie | |
| ISSUE: For Approval | |
| DRAWING TITLE: Existing and proposed site block plans | |
| PROJECT NAME: Blanketmill Farm Cottage, Goose Rye Road, GU3 3RQ | |
| PROJECT NO. 7679D | DRAWING NO. PL-02 |
| SCALE Varies@A1 | LOCATION PL-01 |