


EXISTING ELEVATION



EXISTING GENERAL ARRANGEMENT

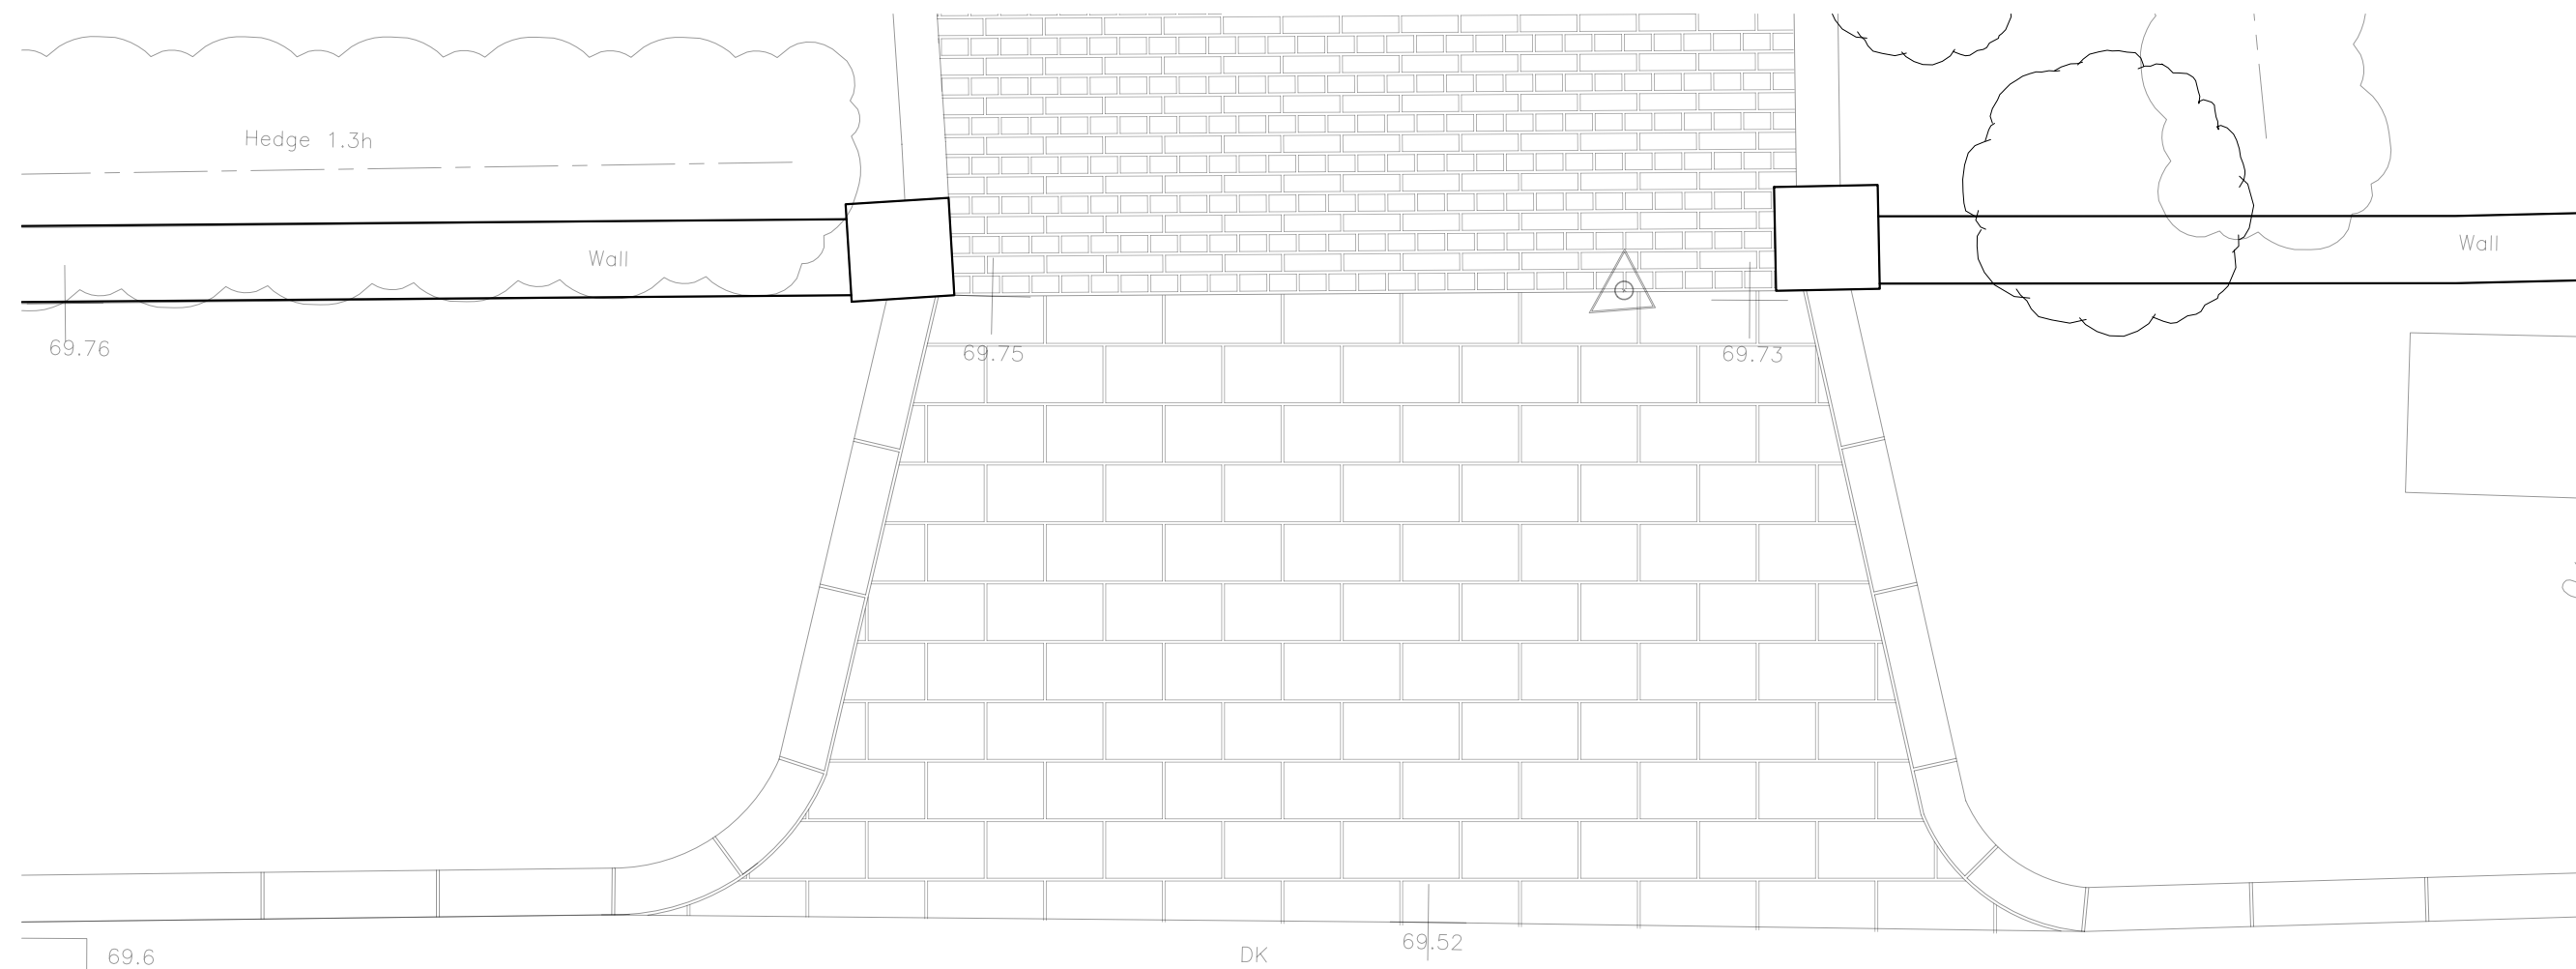

Hamer Way Architects,
Waters Green House, Sunderland Street,
Macclesfield, Cheshire, SK11 6LF

w/ www.hamerway.co.uk
e/ hello@hamerway.co.uk
t/ 01625 470028

Drawing Location
6 Derby Road, Heaton Moor, SK4 4NE


Drawing Title
Existing
General Arrangement

Drawing Number
23 006_00_004 Revision Status

Drawing Status
FOR PLANNING

Date Issued
March 2024 Drawn by: RW Checked by: SW

Drawing Scale
1:25@A3

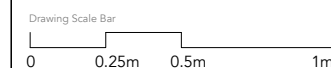

NOTES

This drawing and or the building works depicted are the copyright of Hamer Way and may not be reproduced or amended except by written permission. No liability will be accepted for amendments made by others. All site dimensions shall be verified by the contractor onsite prior to work commencing.

© 2024 Hamer Way Ltd trading as Hamer Way Architects