


PROPOSED ELEVATION



PROPOSED GENERAL ARRANGEMENT

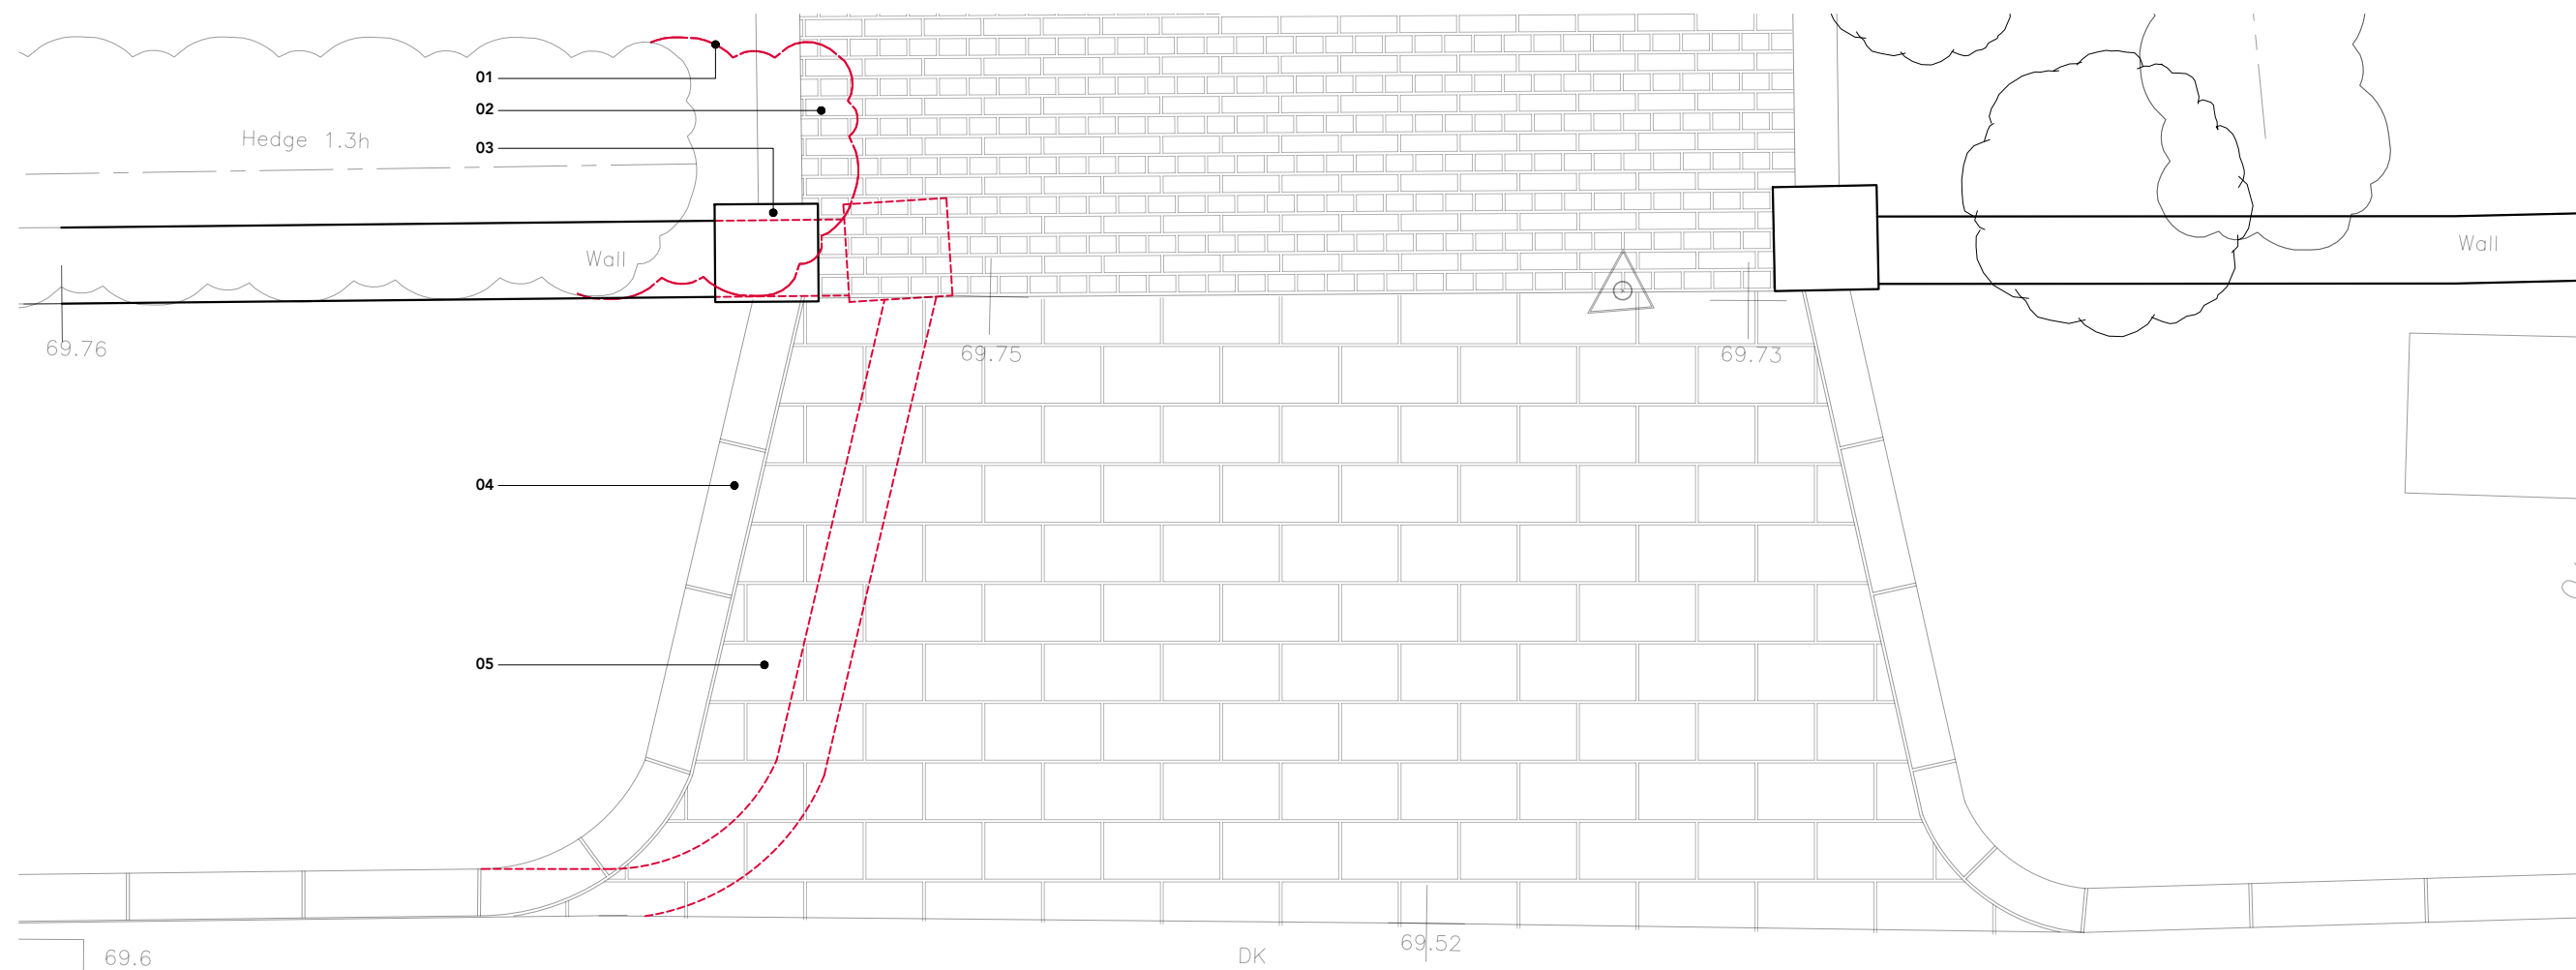

Hamer Way Architects,
Waters Green House, Sunderland Street,
Macclesfield, Cheshire, SK11 6LF

w/ www.hamerway.co.uk
e/ hello@hamerway.co.uk
t/ 01625 470028

Drawing Location
6 Derby Road, Heaton Moor, SK4 4NE


Drawing Title
**Proposed
General Arrangement**

Drawing Number
23 006_01_001 Revision Status

Drawing Status
FOR PLANNING

Date Issued
March 2024 Drawn by: RW Checked by: SW

Drawing Scale
1:25@A3

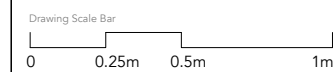

NOTES

- 01 Existing hedge to be cut back as appropriate. Carefully remove section of hedge and roots without undermining the integrity of the plant.
- 02 Reclaimed stone sets, similar to existing, to widen driveway as indicated.
- 03 Carefully remove existing stone gatepost and set aside for reuse. Form new concrete footing for gatepost. Reinststate the gatepost in new position
- 04 Carefully remove existing edge stones and carefully set aside for reuse. Remove tarmac to allow for edging stone to be relaid in new position.
- 05 Carefully remove existing setts and carefully set aside for reuse. Lay existing and reclaimed setts to infill extended area.

This drawing and or the building works depicted are the copyright of Hamer Way and may not be reproduced or amended except by written permission. No liability will be accepted for amendments made by others. All site dimensions shall be verified by the contractor onsite prior to work commencing.

© 2024 Hamer Way Ltd trading as Hamer Way Architects