



# 11 FRANKLAND CRESCENT // PROPOSED BLOCK AND LOCATION

22018-FA-BL-DR-A-0105

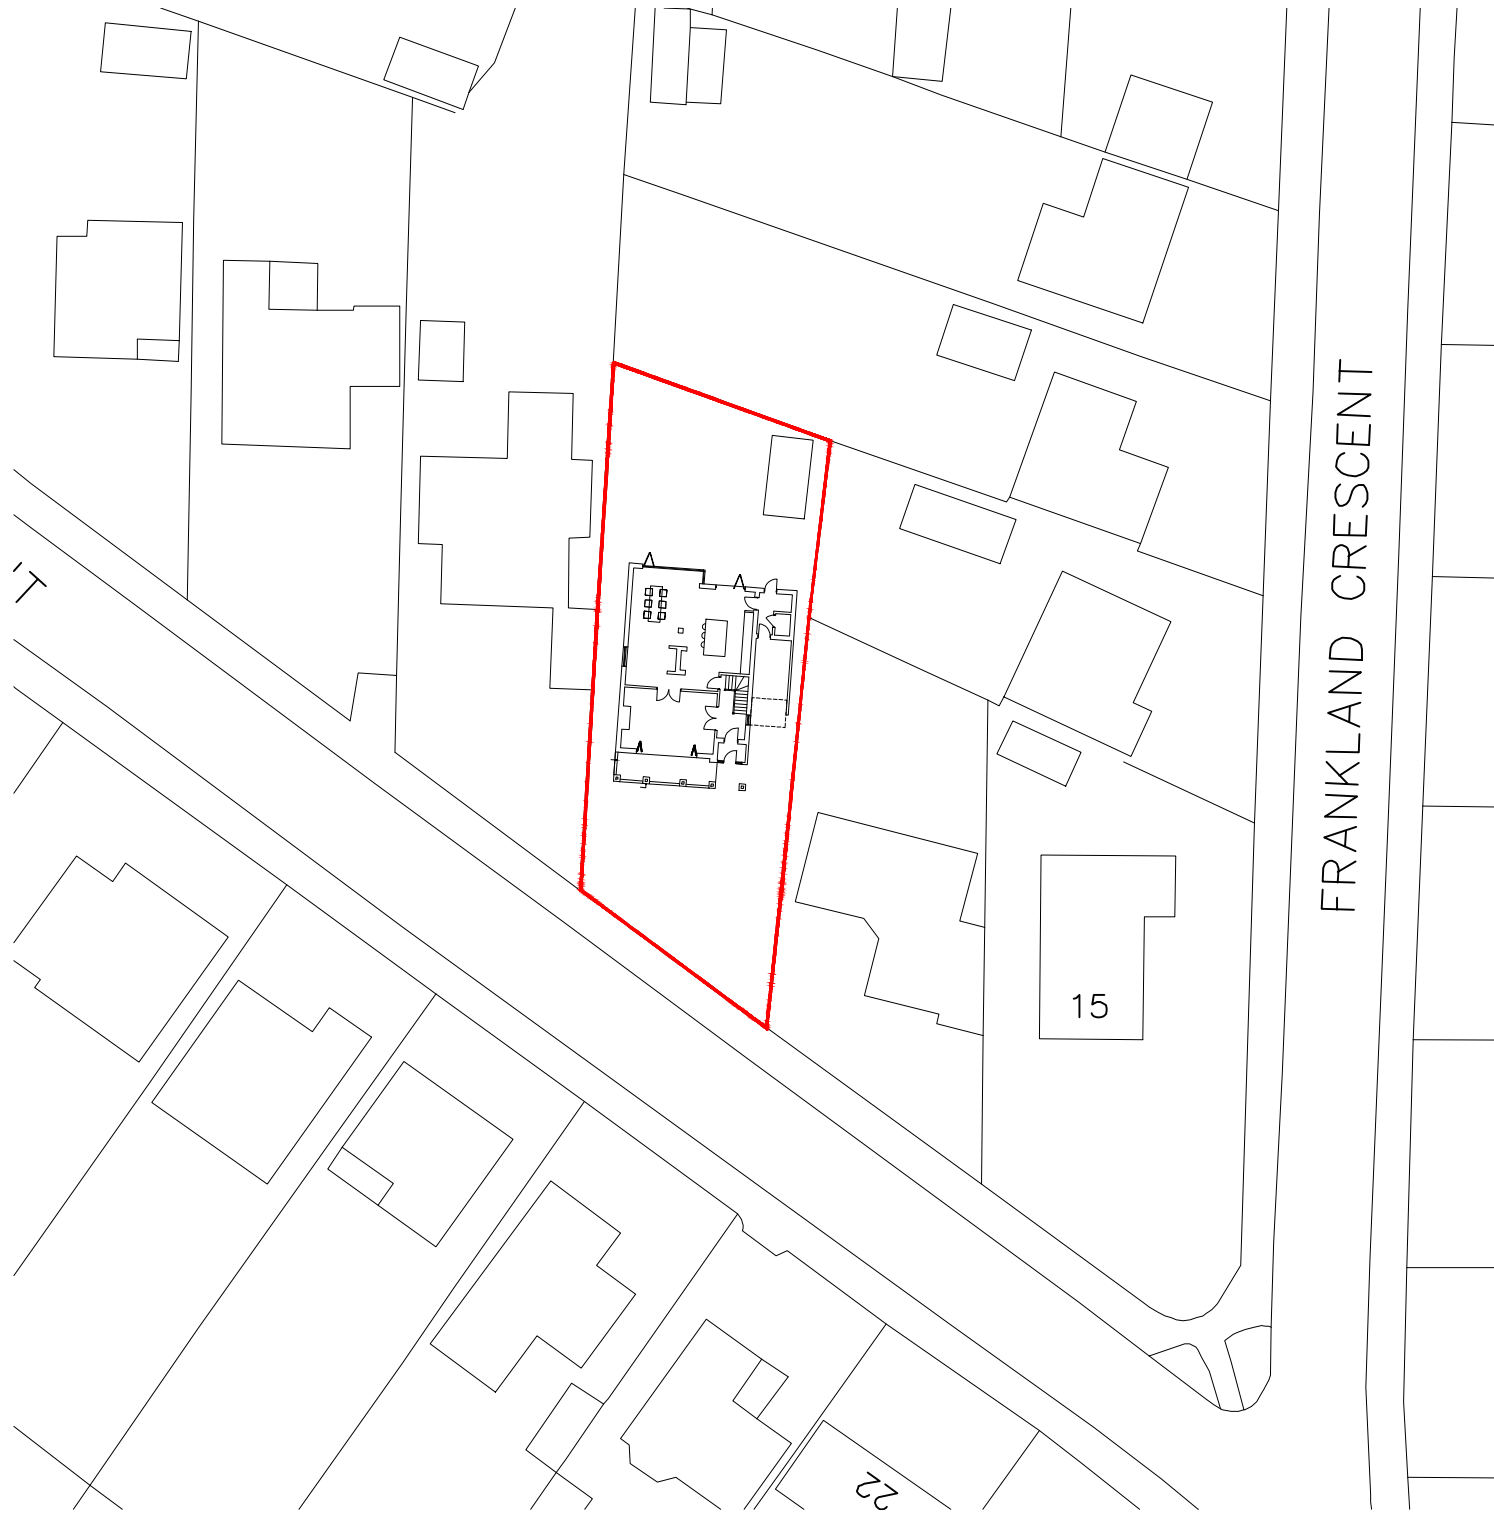

PROPOSED BLOCK PLAN  
Scale - 1:500  
0 10 20m

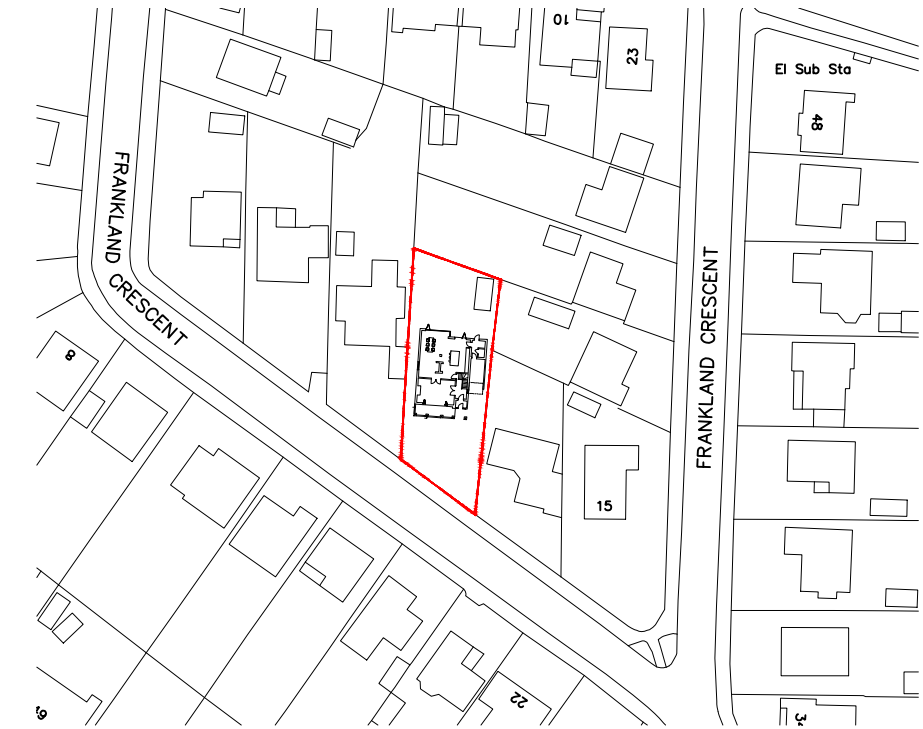

PROPOSED LOCATION PLAN  
Scale - 1:1250  
0 10 20 30 40 50m