



MOLD ARCHITECTURAL DESIGN
RESEARCH LAB.

Newcastle Brunch:
37 Side, 2nd Floor,
Newcastle Upon Tyne, NE13JE

Liverpool Brunch:
33 Princess Avenue, 3rd Floor,
Liverpool, L82UP

T. : +4407864642142
E. : info@moldconsultacy.co.uk
W. : www.moldconsultacny.co.uk

CLIENT
-


PROJECT
2 QUEEN ANNES ROAD,
YO30 7AA, YORK, UK.

DRAWN BY
M.BURAK TOSUN
DILARA EFE

DATE
15/11/2022

NOTES
RED EDGES INDICATES
BUILDING AREA

SPORTS GROUND

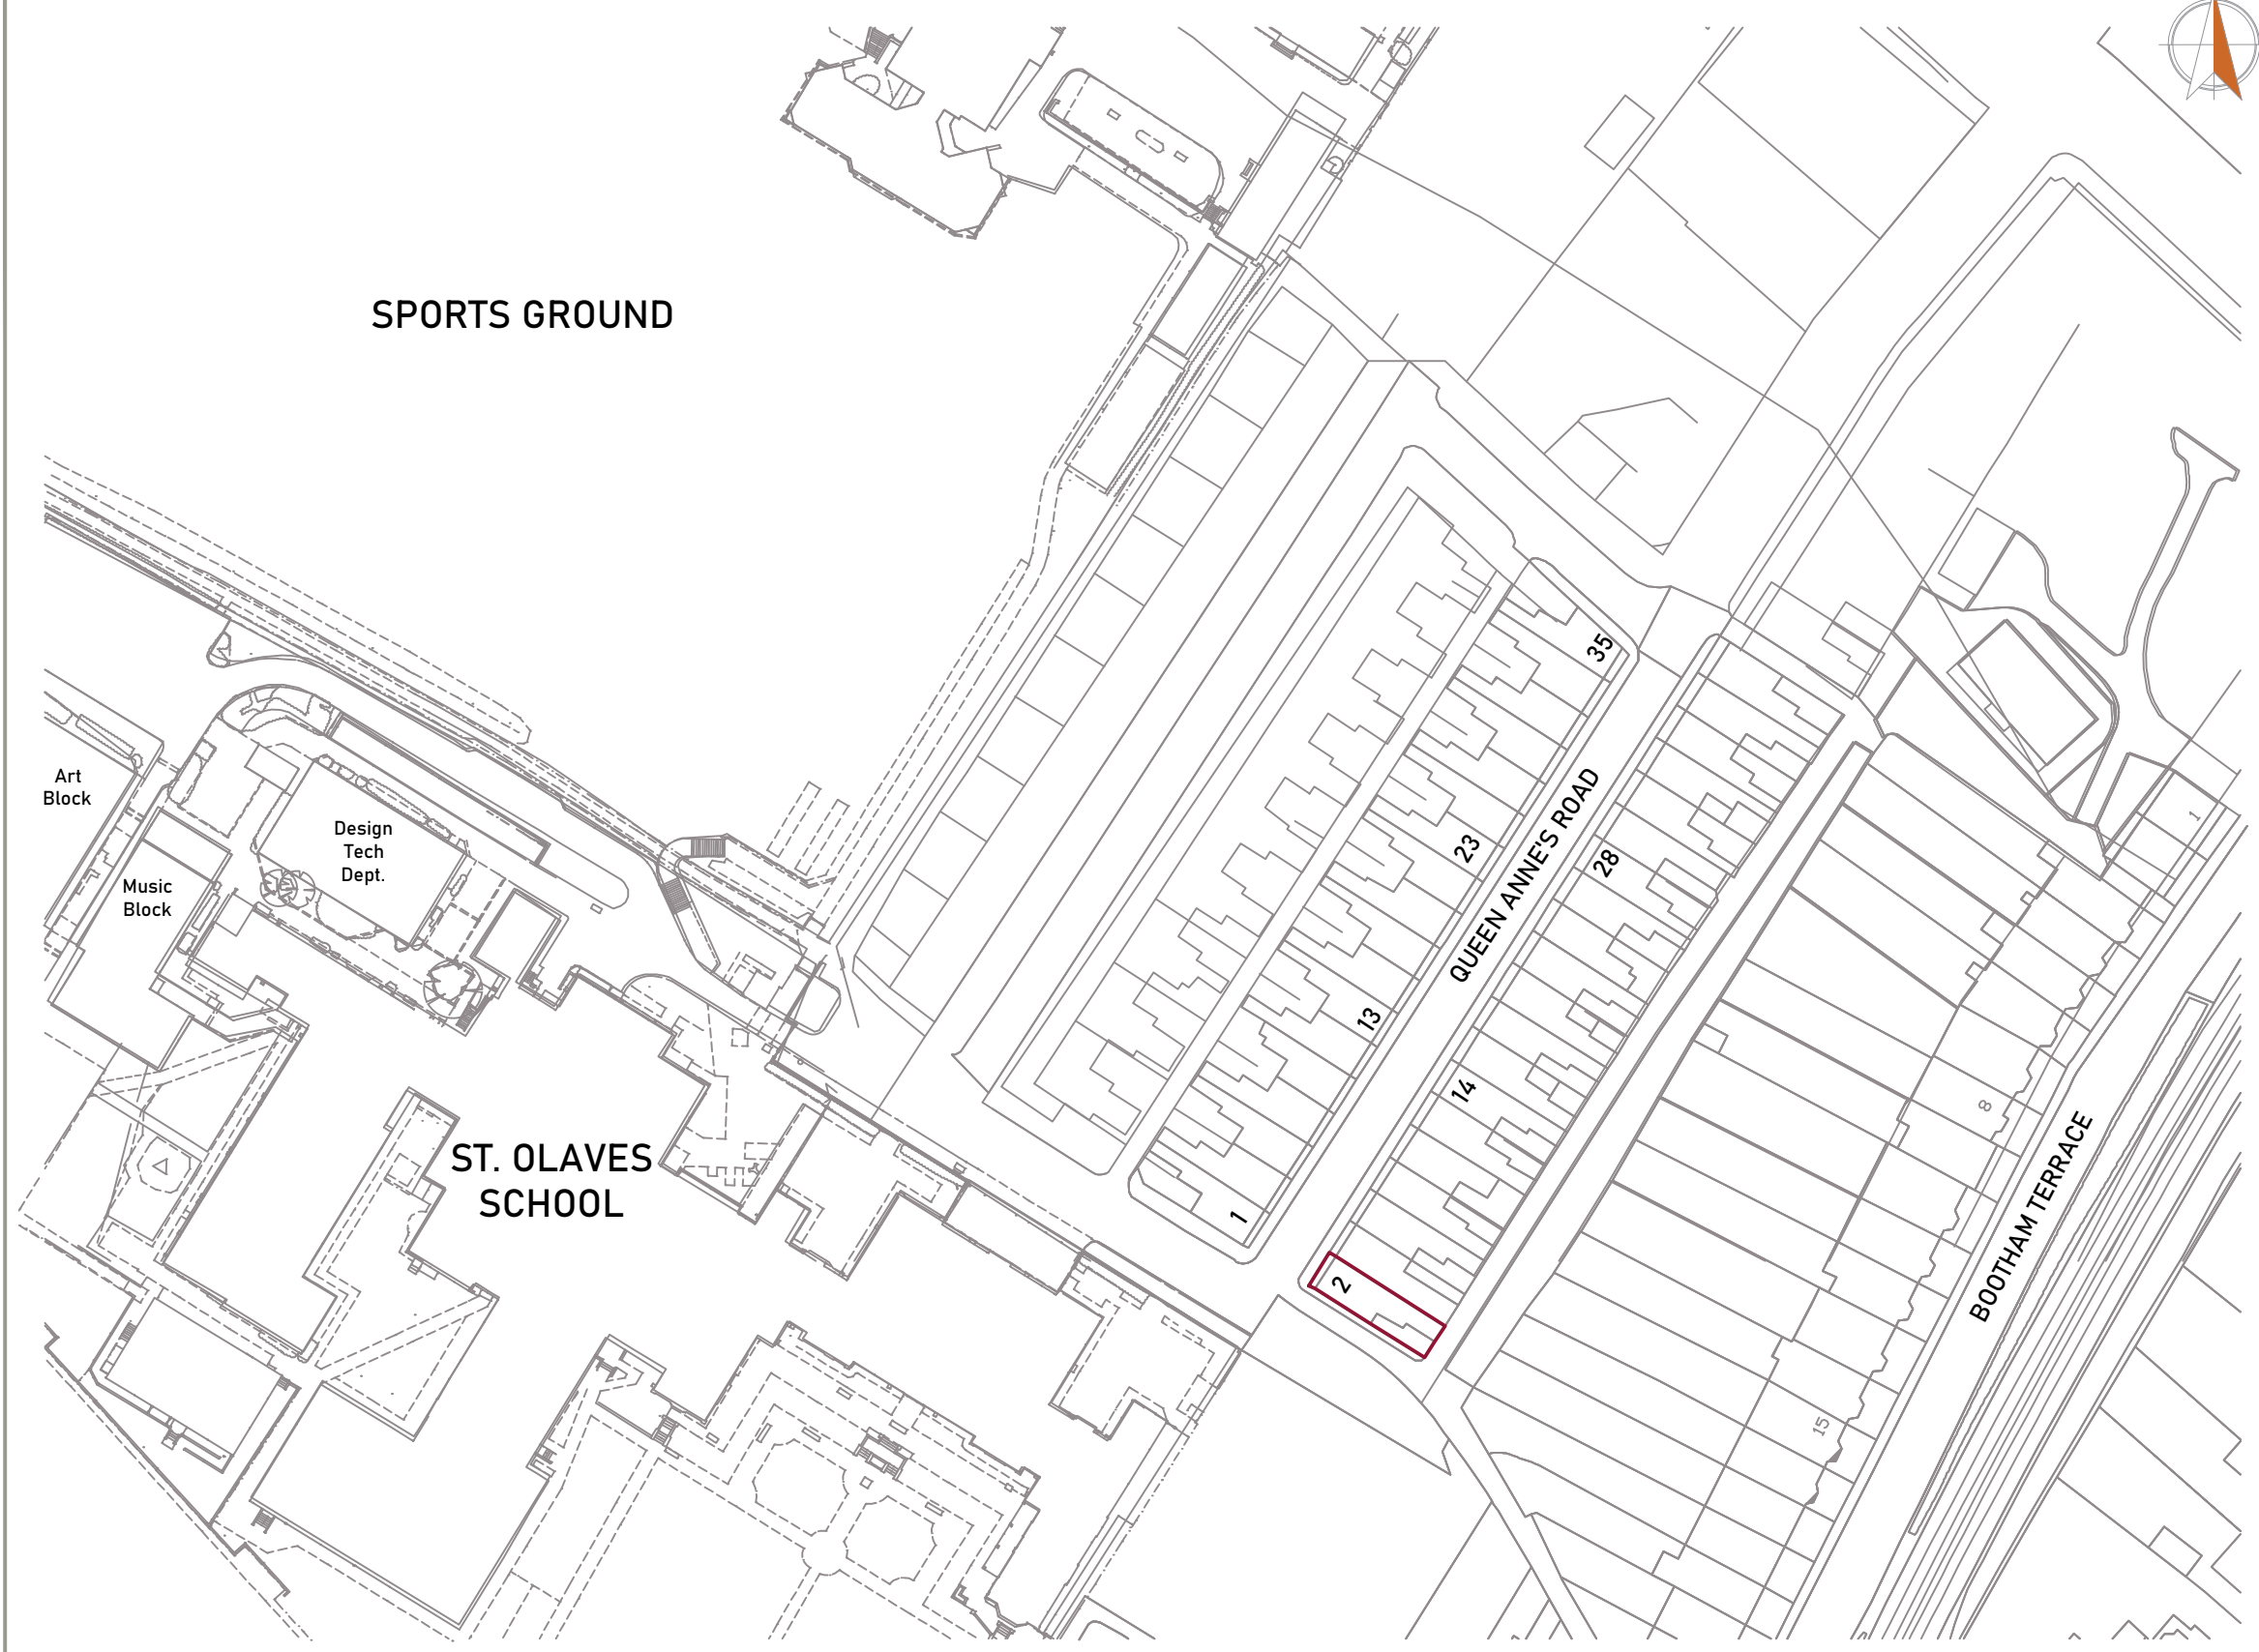

ST. OLAVES
SCHOOL

Art
Block

Music
Block

Design
Tech
Dept.

2

1

13

23


14

28

35

15

BOOTHAM TERRACE

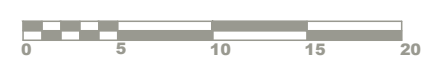

LOCATION PLAN
/scale 1:1250/

A0.1