

1 PROPOSED GROUND FLOOR
1 : 50



**MOLD ARCHITECTURAL DESIGN
RESEARCH LAB.**
37 Side, 2nd Floor,
Newcastle Upon Tyne, NE13JE
T.: +4407864642142
E.: info@moldconsultacy.co.uk
W.: www.moldconsultacny.co.uk

PROJECT ADDRESS

2 Queen Annes Rd, Clifton, York YO30 7AA, UK

DRAWN BY

Author

CHECKED BY


Checker

DATE

03/06/24

PROPOSED GROUND FLOOR

A105

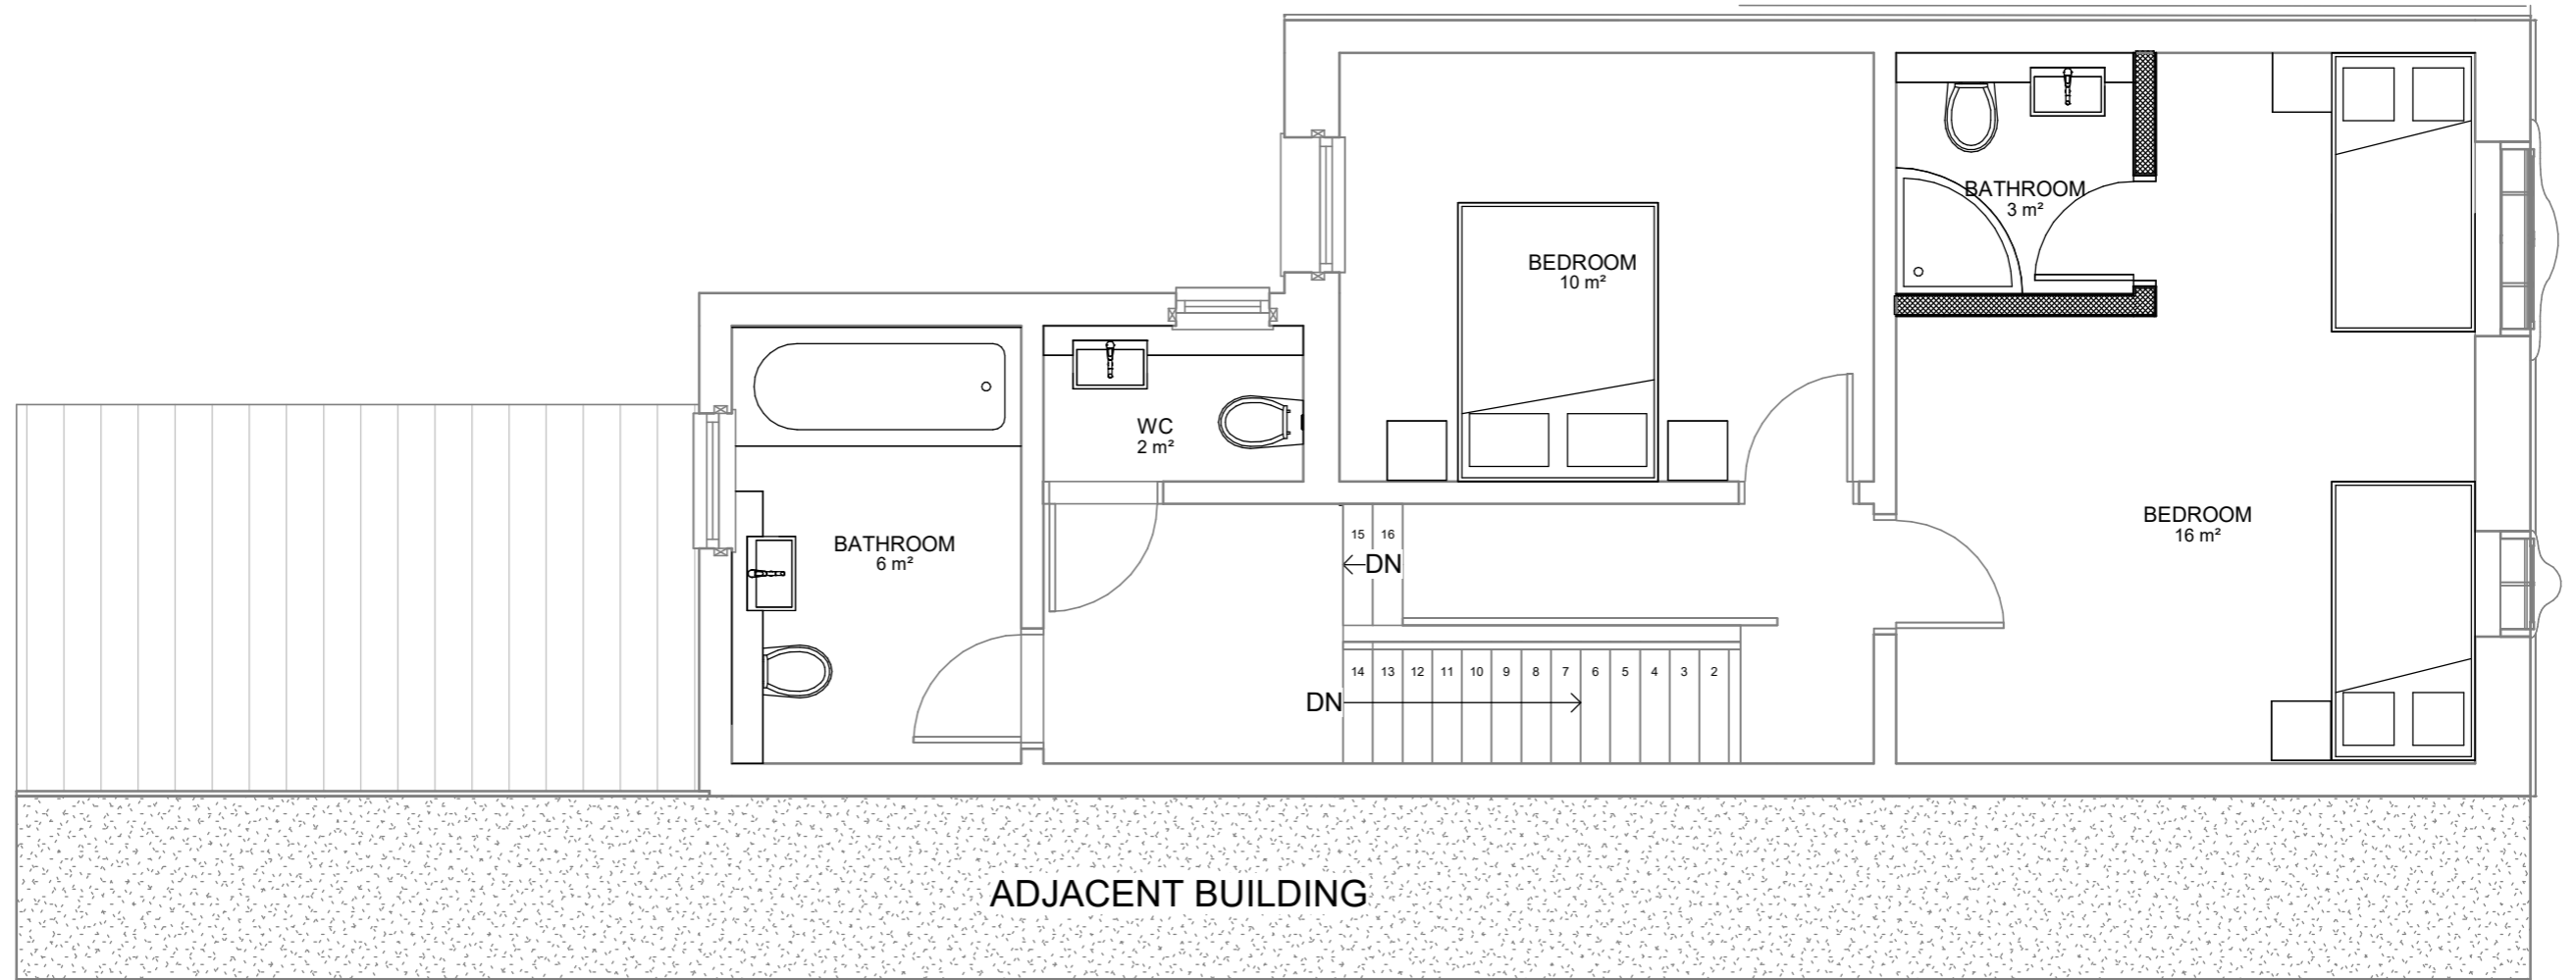

1

PROPOSED FIRST FLOOR

1 : 50



MOLD ARCHITECTURAL DESIGN
RESEARCH LAB.

37 Side, 2nd Floor,
Newcastle Upon Tyne, NE13JE
T.: +4407864642142
E.: info@moldconsultacy.co.uk
W.: www.moldconsultacny.co.uk

PROJECT ADDRESS

2 Queen Annes Rd, Clifton, York YO30 7AA, UK

DRAWN BY

Author

CHECKED BY


Checker

DATE

03/06/24

PROPOSED FIRST FLOOR

A106

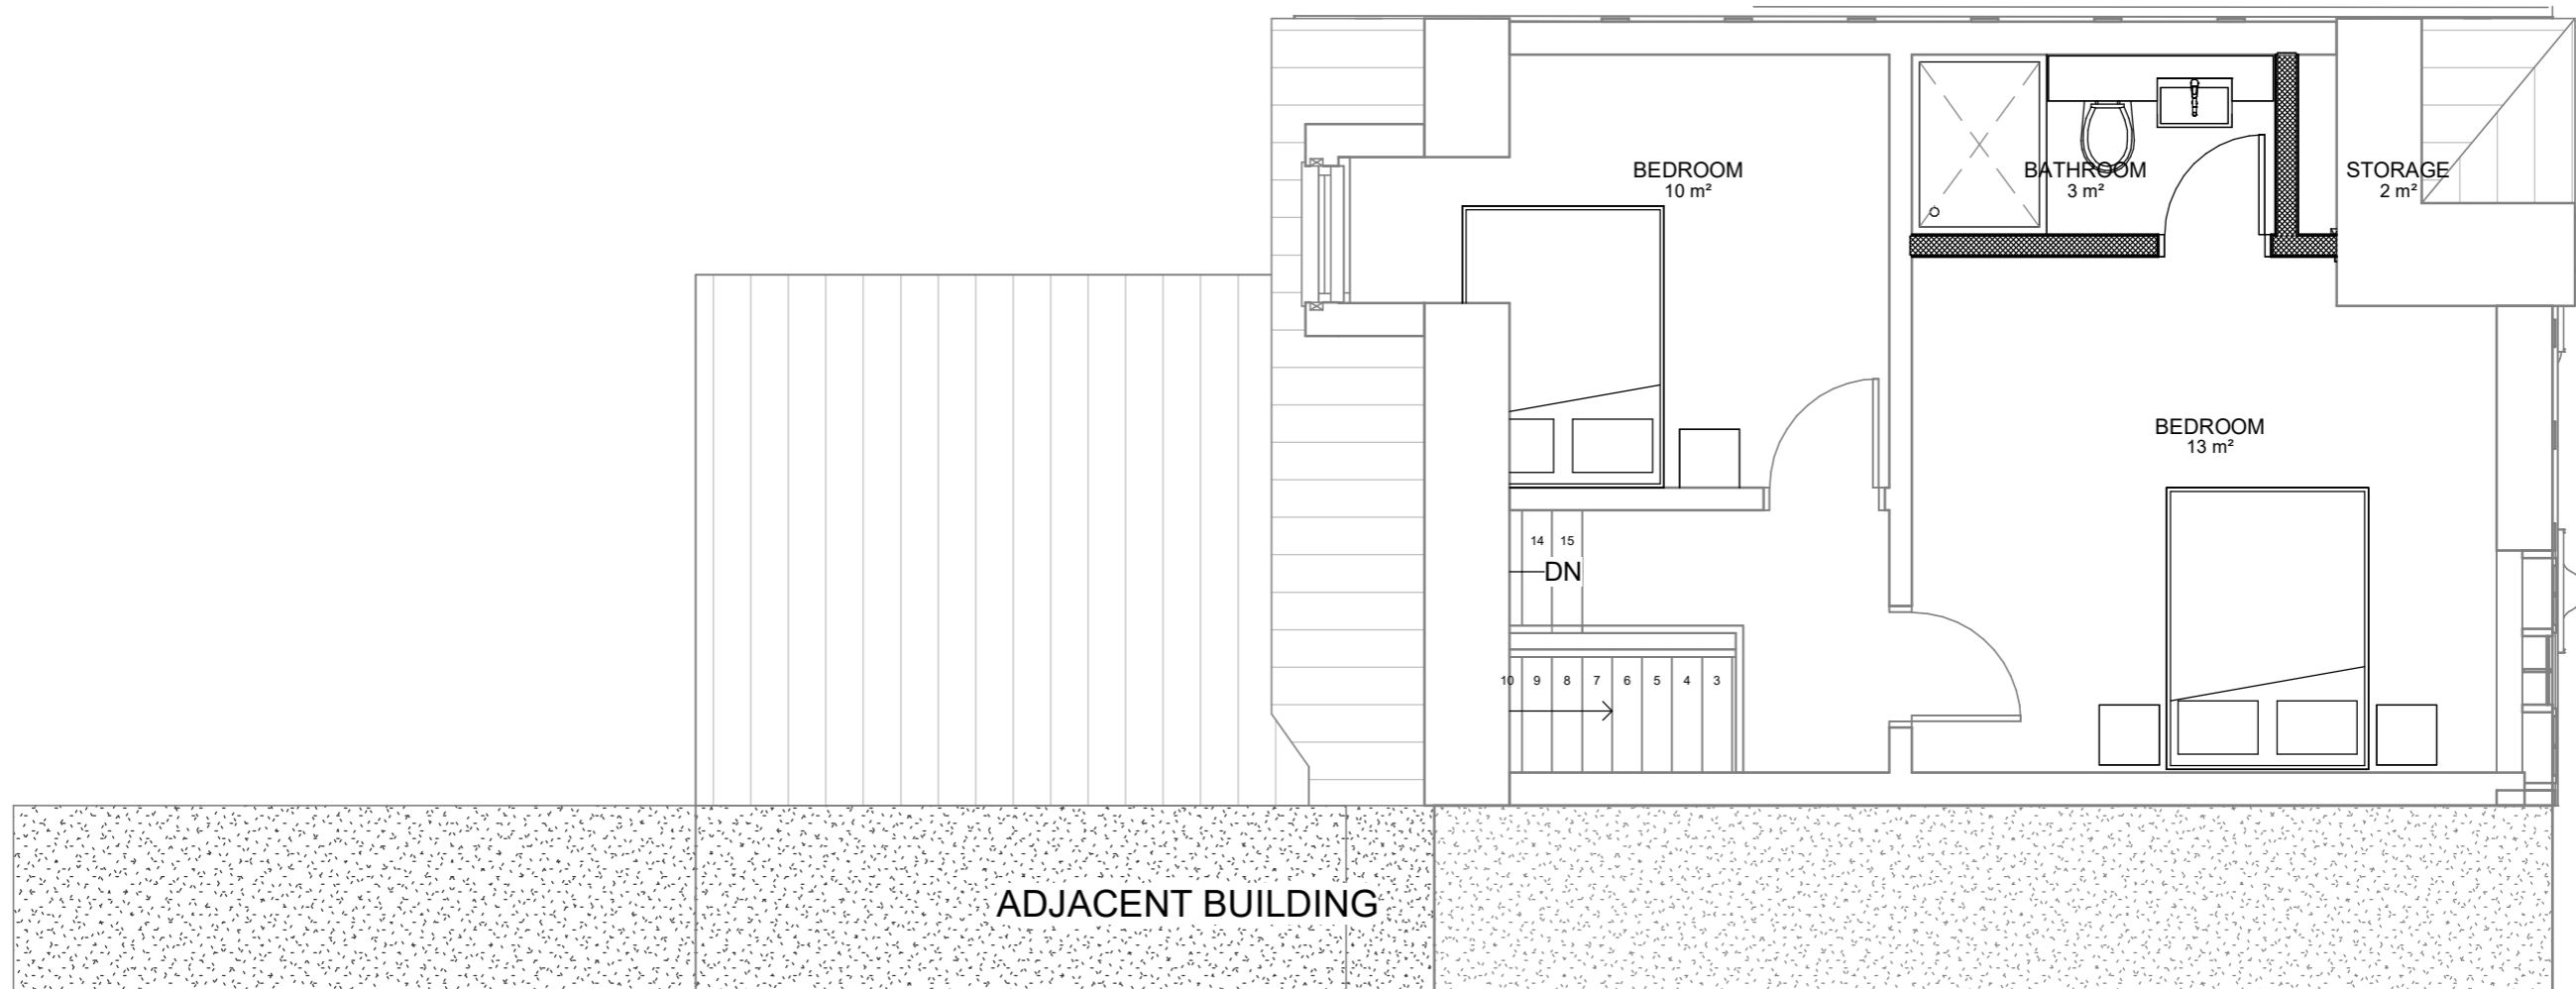

1 PROPOSED SECOND FLOOR
1 : 50



MOLD ARCHITECTURAL DESIGN
RESEARCH LAB.
37 Side, 2nd Floor,
Newcastle Upon Tyne, NE13JE
T.: +4407864642142
E.: info@moldconsultacy.co.uk
W.: www.moldconsultacny.co.uk

PROJECT ADDRESS
2 Queen Annes Rd, Clifton, York YO30 7AA, UK

DRAWN BY	Author	DATE	03/06/24
CHECKED BY	Checker	PROPOSED SECOND FLOOR	

A107